



This document and its design content is copyright ©. It shall be read in conjunction with all other associated project information including models, specifications, schedules and related consultants documents. Do not scale from documents. All dimensions to be checked on site. Immediately report any discrepancies, errors or omissions on this document to the Originator, if in doubt ASK.


Proposed Planning

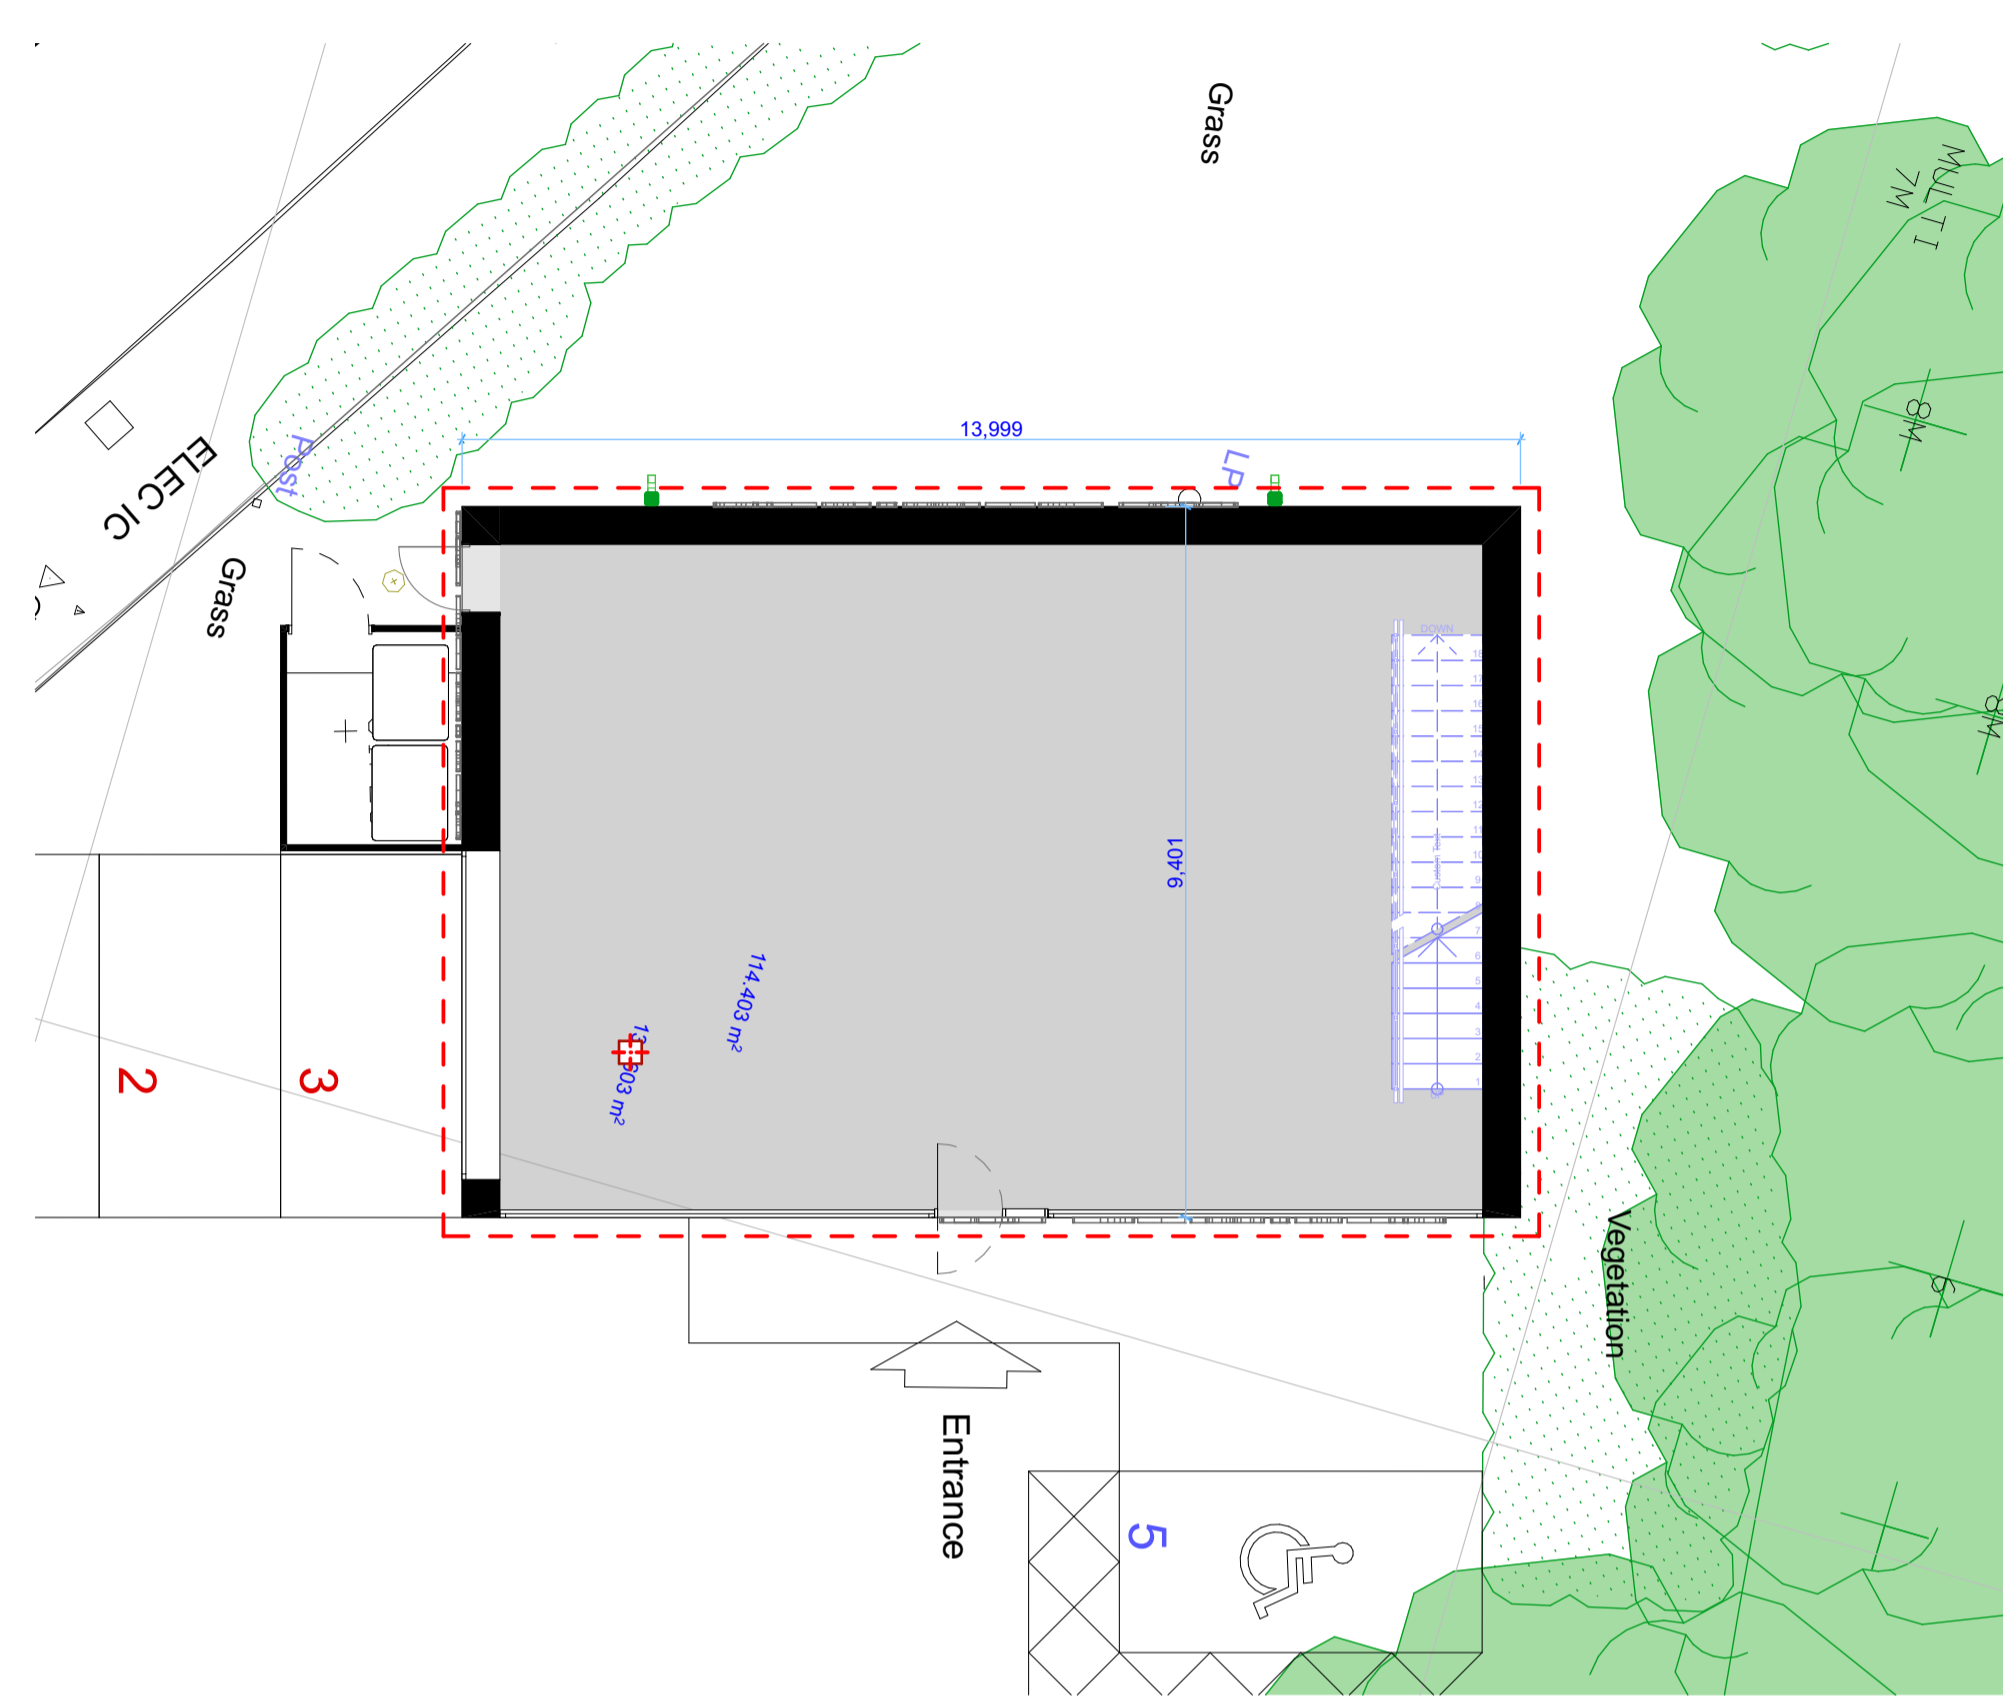


Ground Floor 1:100 Plan

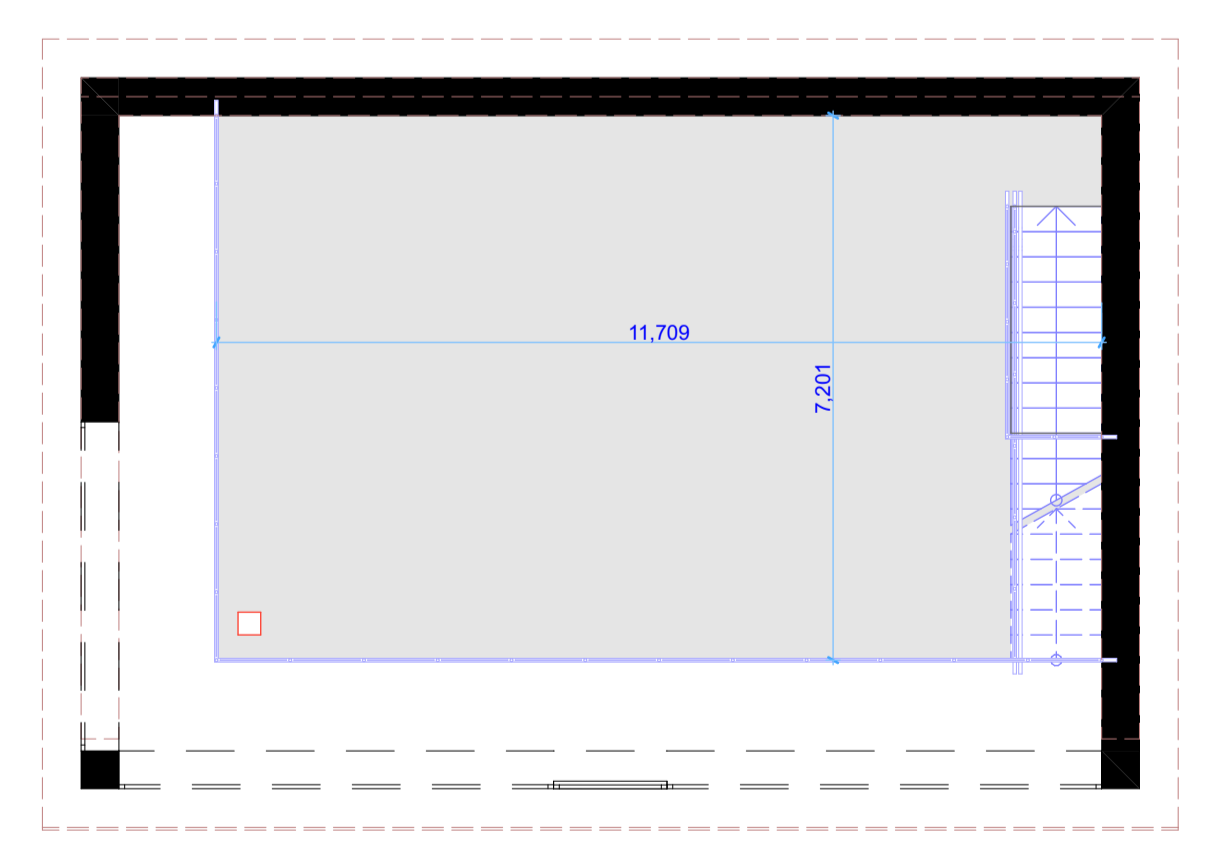


Mezzanine 1:100 Plan

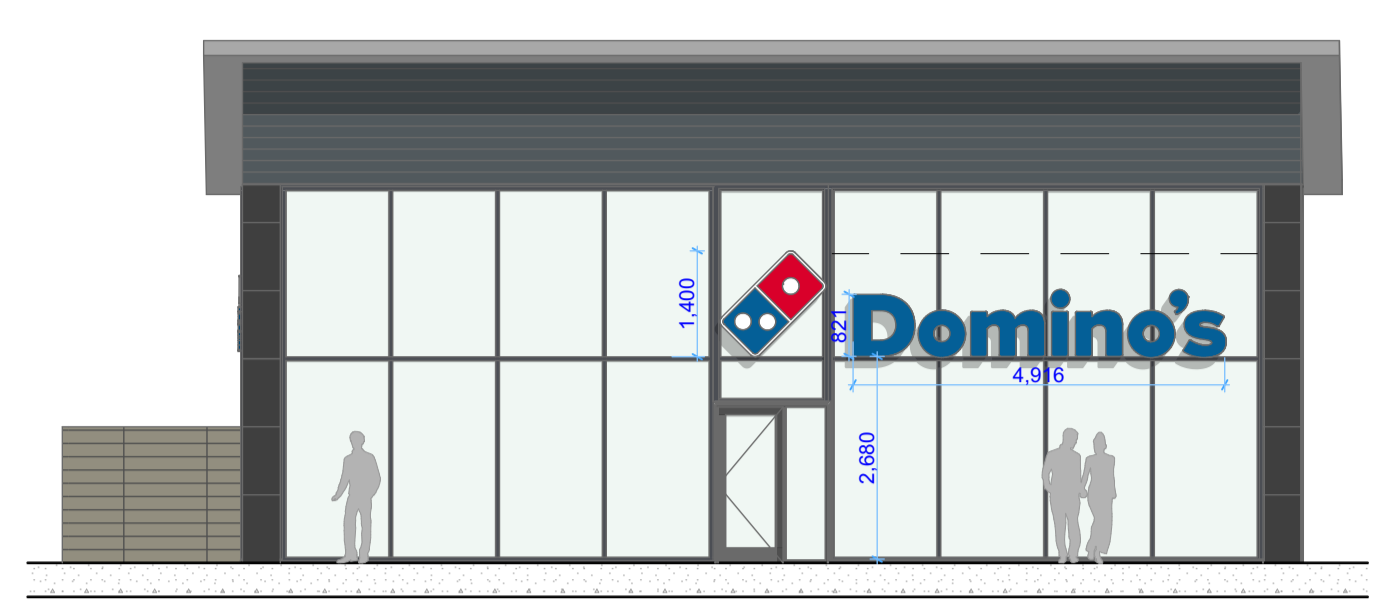


East 1:100 Elevation

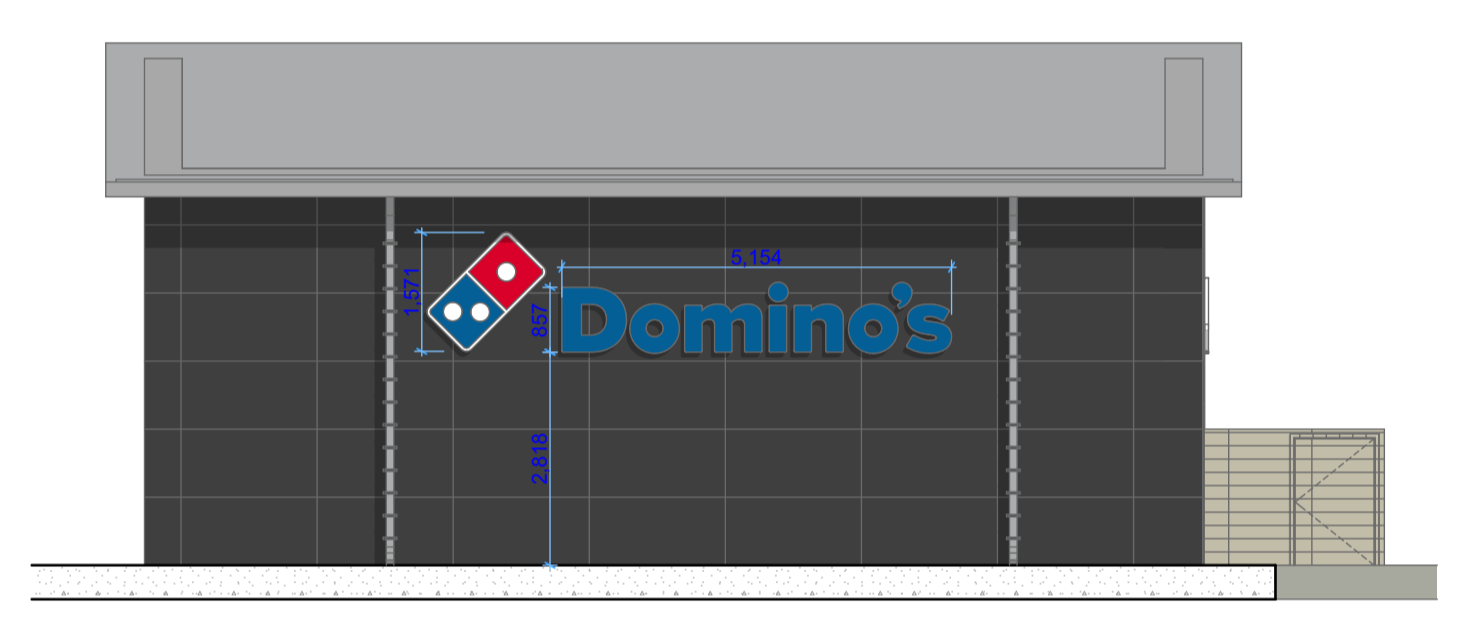

West 1:100 Elevation

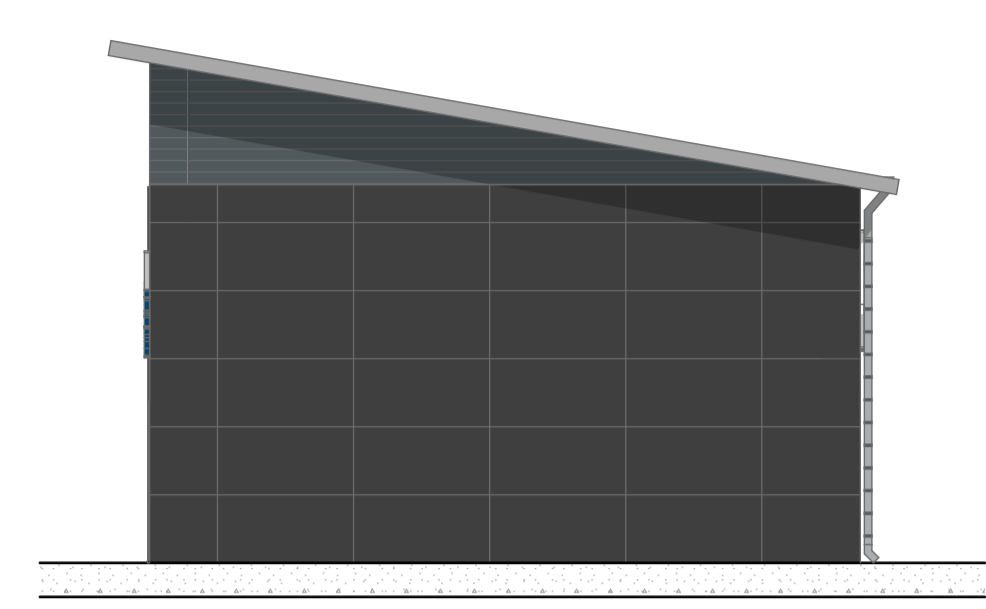

North 1:100 Elevation

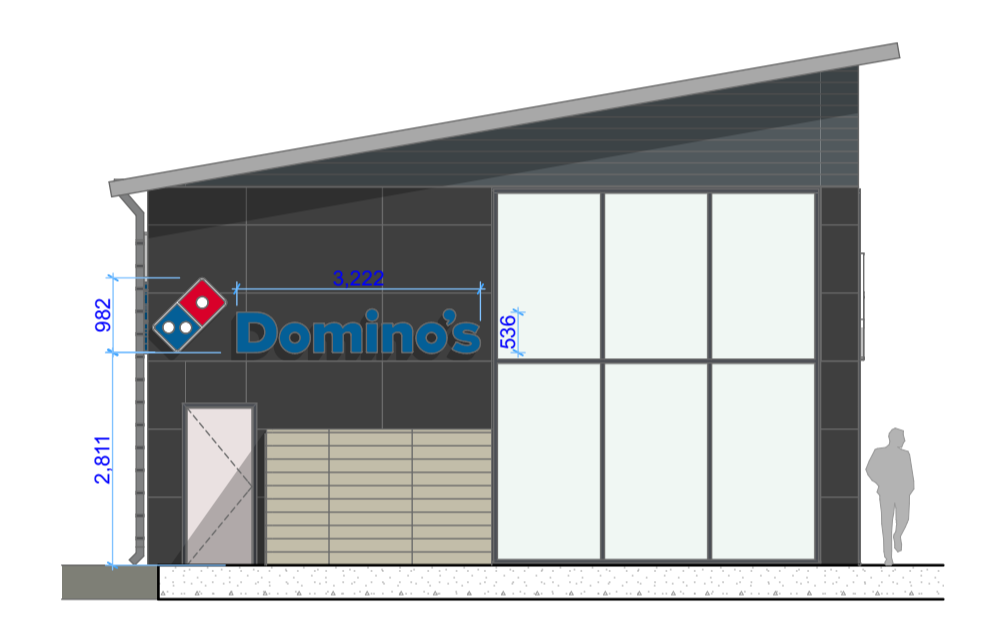

South 1:100 Elevation



Roof 1:100 Plan

