


Drawing No.	Rev No.
MDK001 -008	A

SCALE BARS


1:100	1	2	3	4	5
1:200	2	4	6	8	10
1:500	5	10	15	20	25
1:1250	25	50			

DO NOT SCALE: Contractor to check all dimensions and report any omissions or errors

NOTES

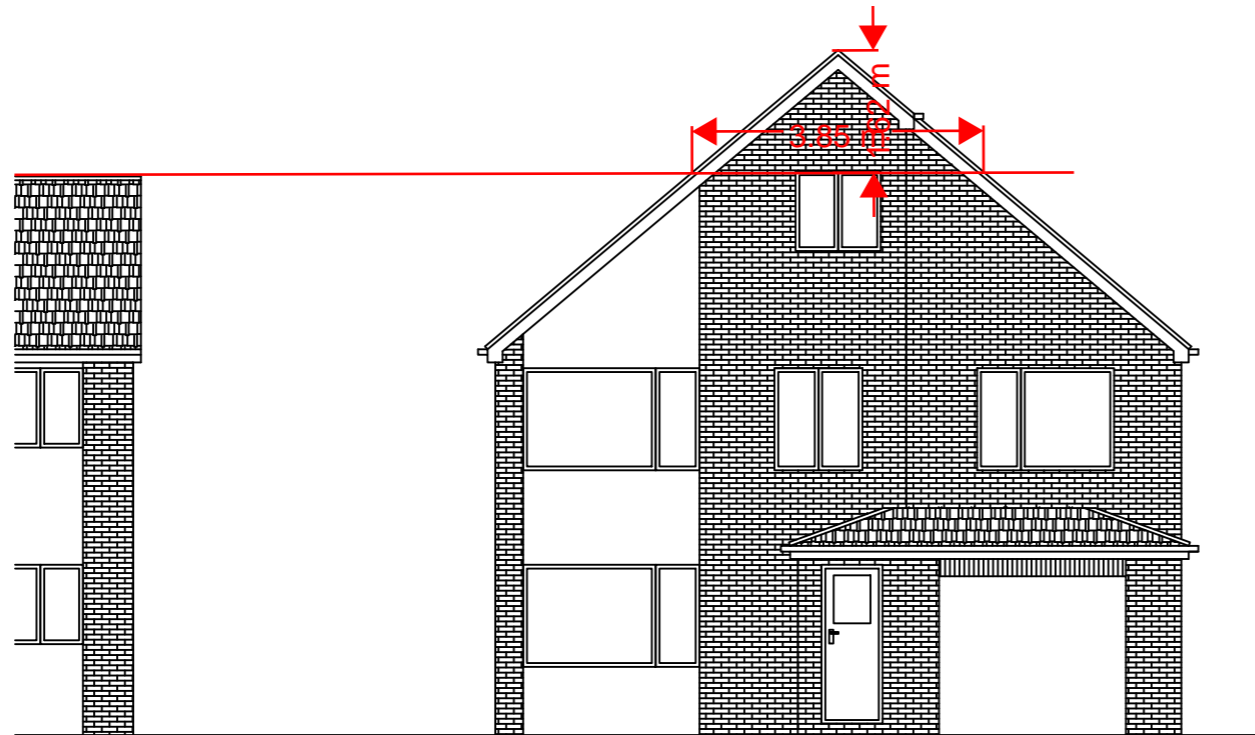

STREET SCENE NUMBER 7
SCALE 1:100 AT A3

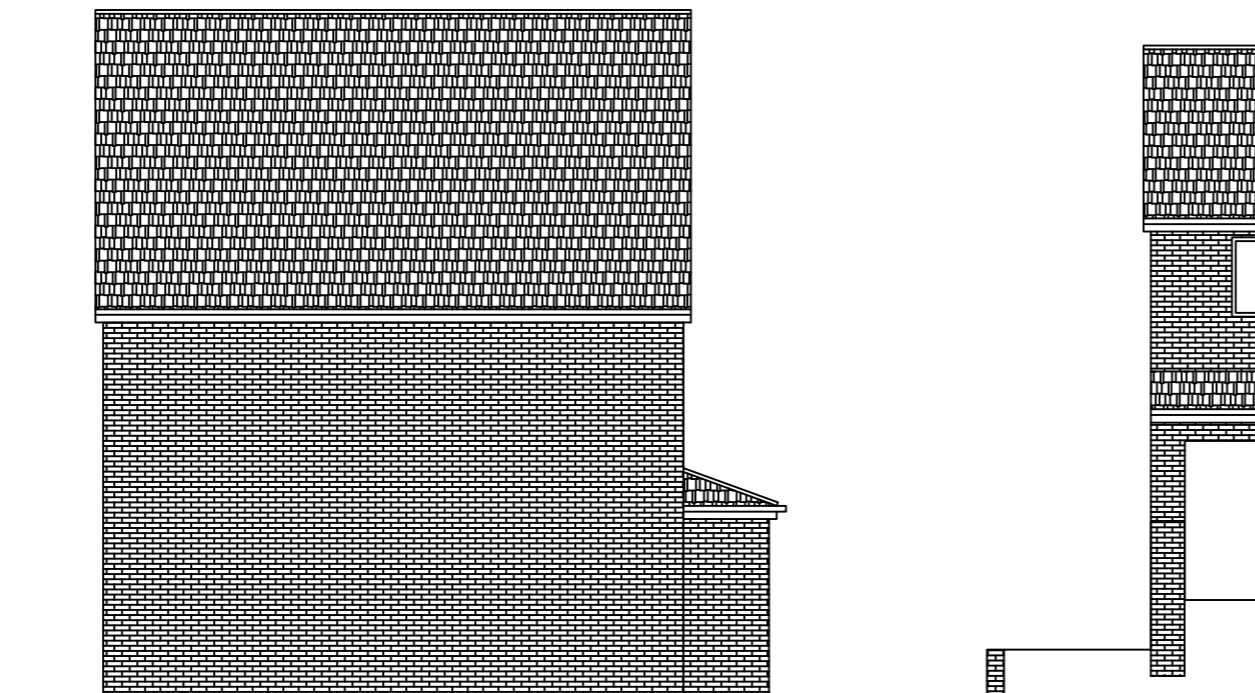

STREET SCENE NUMBER 11
SCALE 1:100 AT A3

Rev	Description	By	Chk	App	Date
A	Changed to brick	JRB			22/03/25

JRB DESIGNS Ltd
1 Saville Road
Cudworth
Barnsley
S72 8LT
Tel: 01226 383542
Fax: 01226 380078
Mob: 07970 541192
Email: john@jrbdesigns.co.uk

This drawing is copyright. © jrbdesigns Ltd.

Client
MR. D KIRKBY

Drawing Title
STREET SCENE

Address
**9 MAGNOLIA CLOSE
SHAFTON
BARNSELY
S72 8RF**

Project Title:
**PROPOSED FIRST FLOOR SIDE
EXT'N AND RAISING OF ROOF**

Purpose of Issue:
PLANNING

Drawing Status
FIRST ISSUE

Scale at A3 AS SHOWN	Drawn By JRB	Date 23/01/2025
Checked By	Date 23/01/2025	Approved By Date 23/01/2025

Project No. MDK001	Drawing No. 008	Revision A
------------------------------	---------------------------	----------------------

APPROVAL INFORMATION TENDER CONTRACT CONSTRUCTION