


# Proposed Building Plan - Planning Application

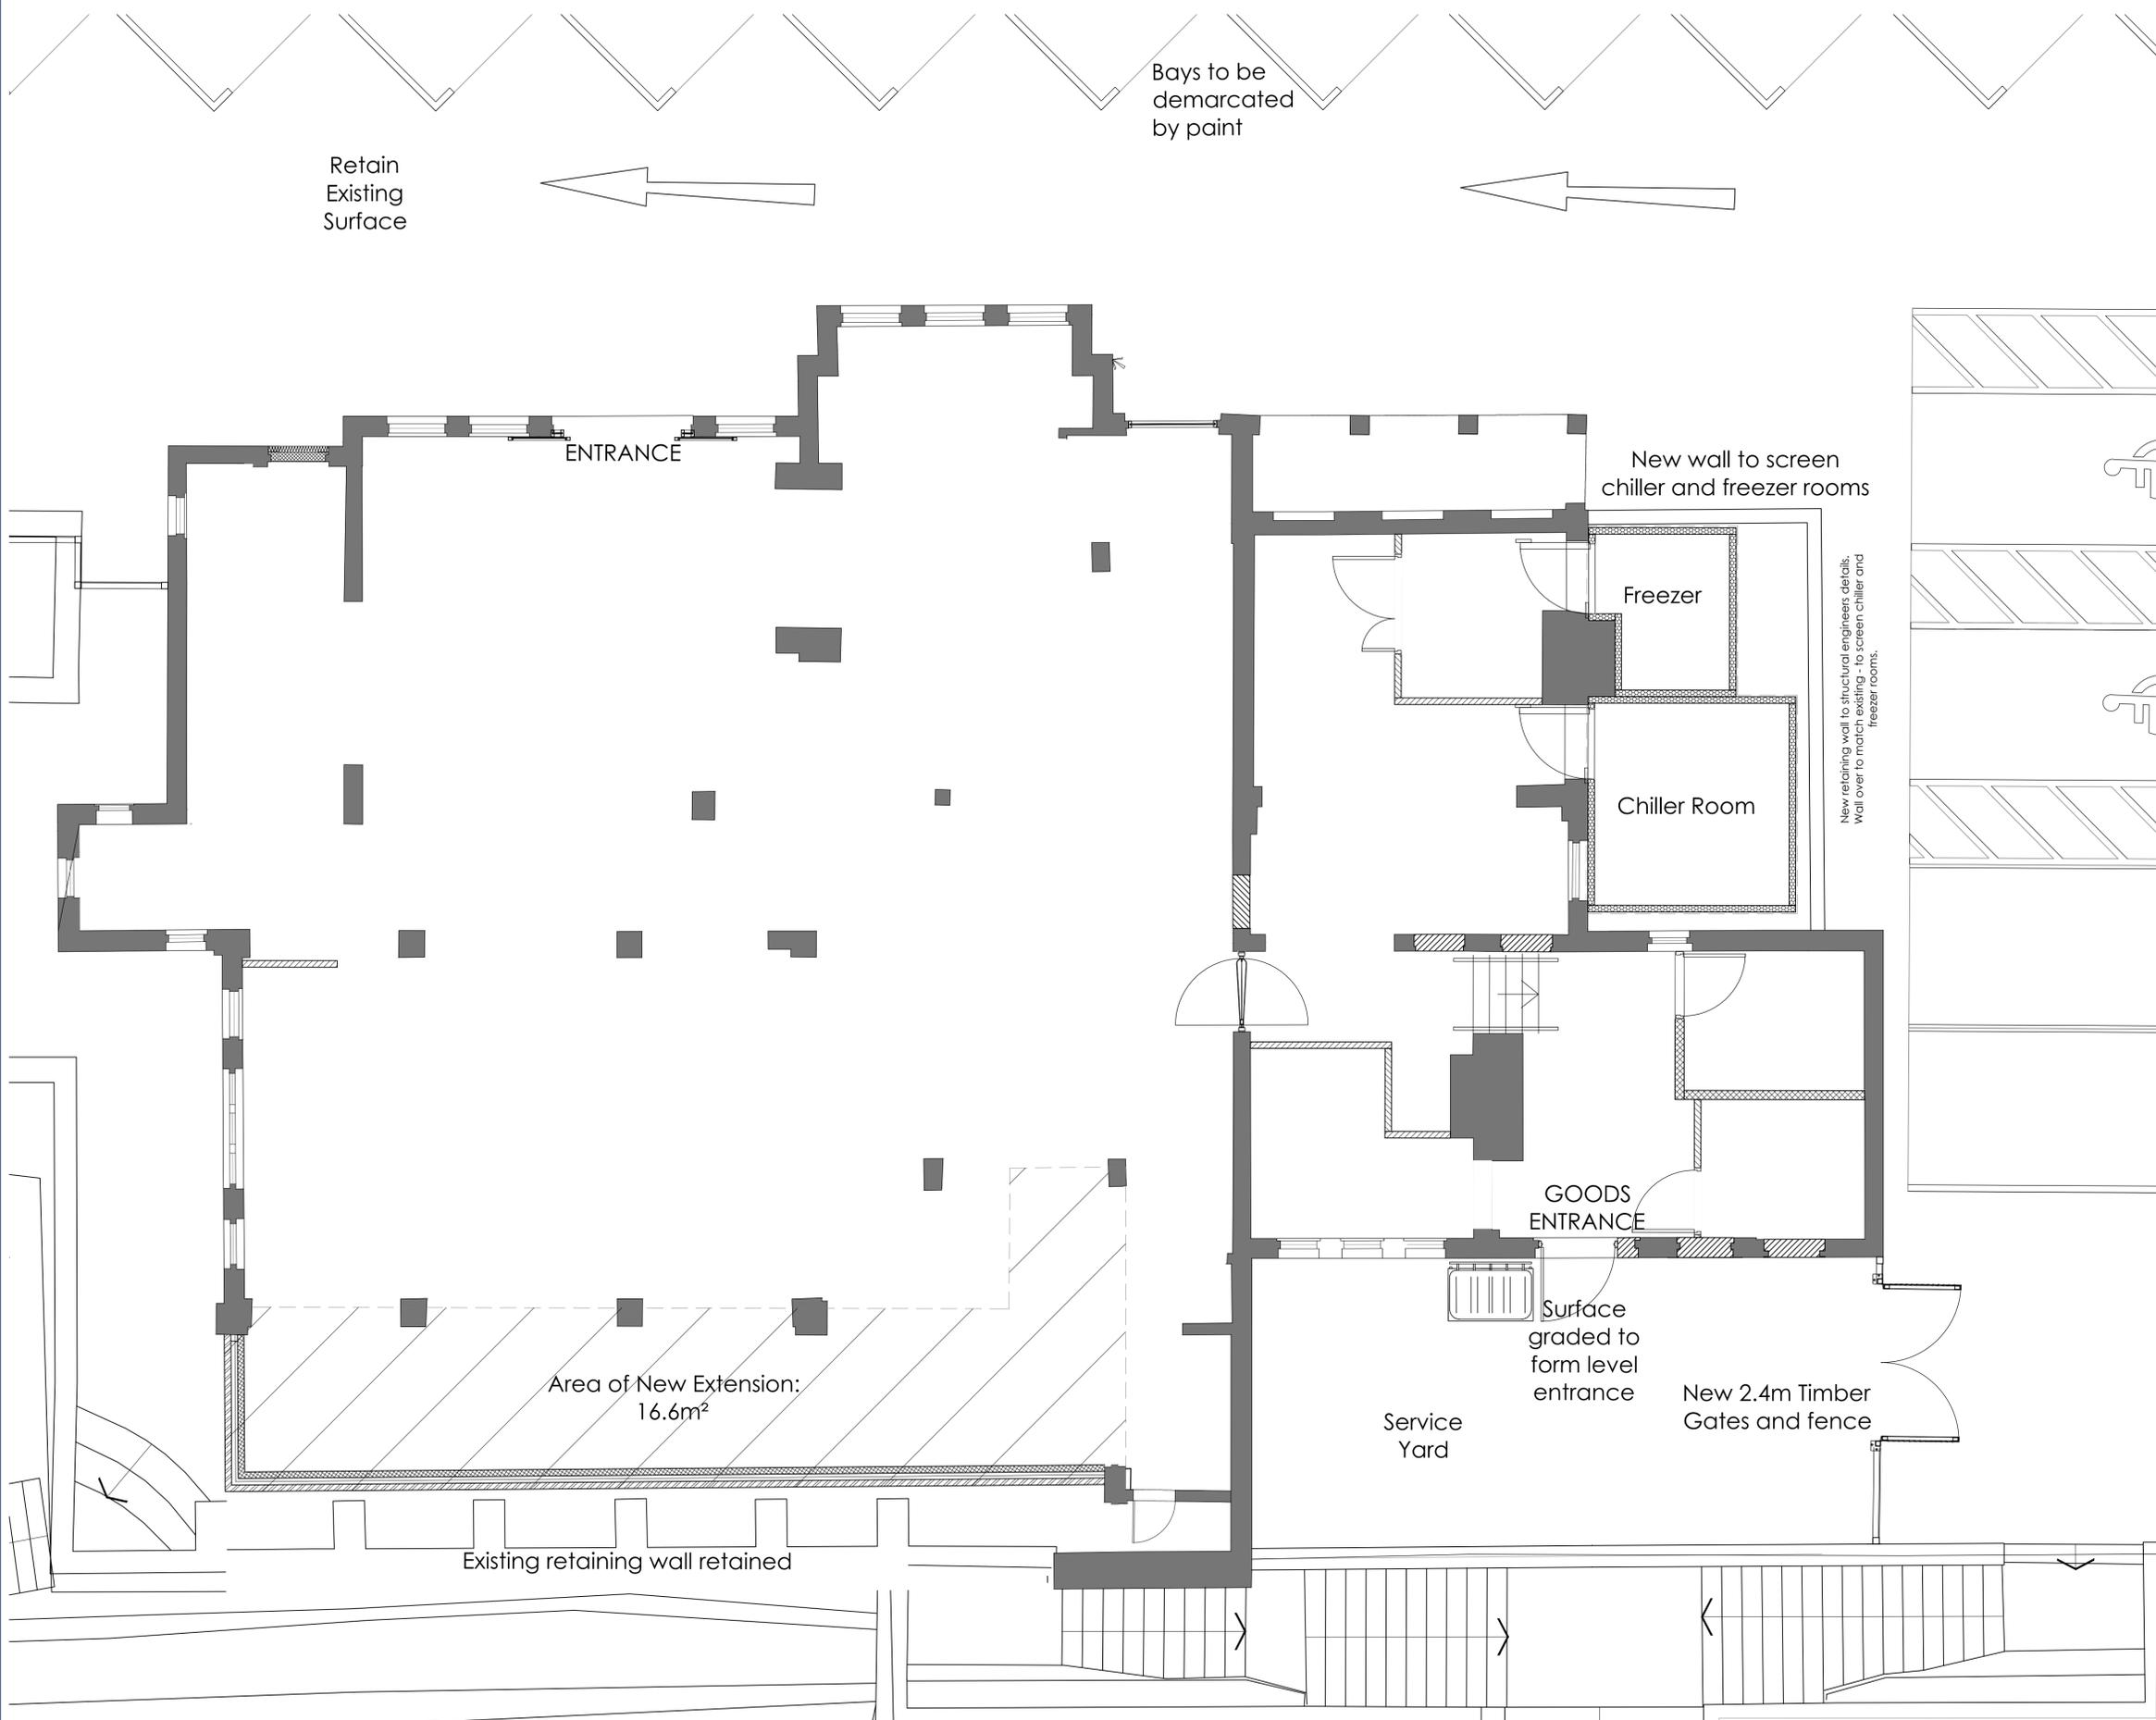

For PLANNING Purposes

C. 23.05.12  
Ramp not subject of this application removed MED  
B. 23.05.12  
Notes amended, plant subject to separate application removed MED  
A. 22.05.12  
Areas of extensions added MED  
Revision: Approved



Office 7, Gateway 1000  
Arlington Business Park  
Whittle Way  
Stevenage  
Hertfordshire  
SG1 2FP  
t: 01438 749400  
f: 01438 749591  
e: arc@archer.uk.com  
www.archerarchitects.co.uk

Project:  
**THE WILTHORPE PH  
HUDDERFEILD ROAD, BARNSELY**  
Drawing Title:  
**PROPOSED GROUND FLOOR  
PLANNING APPLICATION**

Scale: 1:50@A1	Date: 03.05.12	Drawn: CMB	Checked:
Project No: 4582	Drawing No: (P)103	Revision: C	

1:100 SCALE PROPOSED BUILDING PLAN