



Ordnance Survey ©
UKmapcentre.com

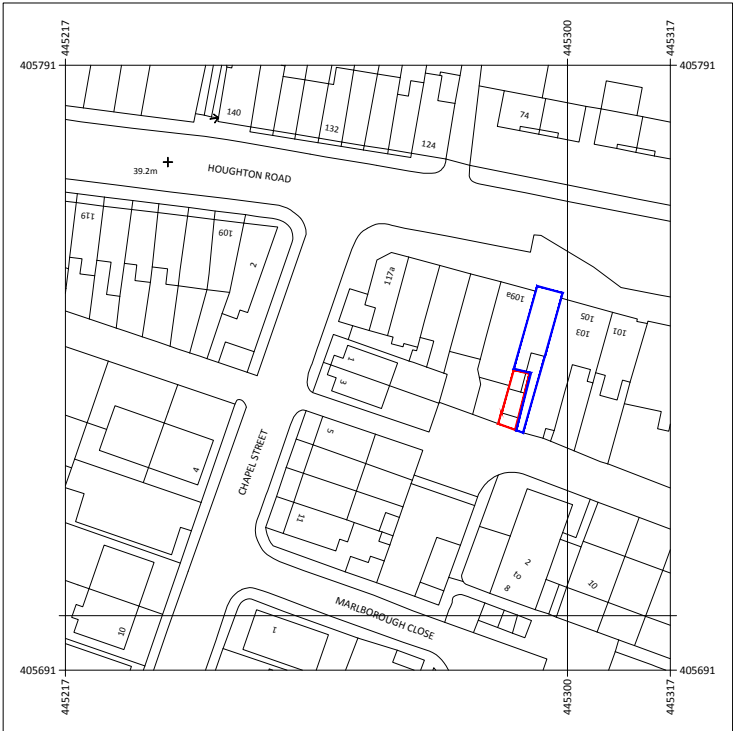

Serial number: 290712
© Crown copyright and database right 2024
Ordnance Survey licence AC0000848283
Reproduction in whole or in part is prohibited
without the prior permission of Ordnance Survey.

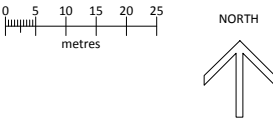

- NOTES:
1. Do not scale this drawing to ascertain dimensions. In all cases figured dimensions to be followed. All dimensions to be checked on site before work commences.
 2. © This drawing is the copyright of Llana Design Services Limited and may not be reproduced in part or in whole without prior written permission.

Rev	Date	Description	Drawn	Approved
-----	------	-------------	-------	----------



LLANA DESIGN SERVICES LIMITED
16 HEYBECK LANE
DEWSBURY
WF12 7QY

Client:
MR J WALLIS

Project:
107 HOUGHTON ROAD, THURNSCOE
ROTHERHAM S63 0NG

Drawing:
LOCATION PLAN

Scale: 1:1250@A4	Drawn By: GT
Date: 18.01.25	Checked By: CT
Drawing No: LO1095/100	Revision: -