

Cooperative Street (Even No.s) To be Demolished:  
No. 8, No. 10, No. 12, No. 14  
No. 16, No. 18.  
(6 No. Properties)  
Note: No. 20 Will require formation of new gable end  
(including roofing works to form new verges following  
demolition of No. 18).



Photo 1 - Cooperative Street (Even No.s) looking South with entrance to Golden Nuggett Club on RHS

Cooperative Street (Odd No.s) To Be Demolished:  
No. 1, No. 3, No. 5, No. 7, No. 9, No. 11  
No. 13, No. 15, No. 17, No. 19, No. 21  
No. 23.  
(12 No. Properties)  
Note: No. 25 Will require treatment to existing gable end  
and introduction of new feature bay window to Lounge.



Photo 2 - Cooperative Street (Odd No.s) looking South with Alleyway through to Victoria Street on LHS



Photo 3 - Cooperative Street looking North towards Doncaster Road

NOTE: FOR LAYOUT OF  
PROPERTIES TO BE  
DEMOLISHED REFER TO  
DRAWING  
GHP-PH1-SK-A-21

Victoria Street (Even No.s) To Be Demolished:  
No. 4, No. 6, No. 8, No. 10, No. 12,  
No. 14, No. 16, No. 18, No. 20, No.  
22, No. 24, No. 26.  
(12 No. Properties).  
Note: No. 28 Will require treatment to  
existing gable end and introduction of  
new feature bay window to Lounge).

Existing Odd No.  
properties to be  
retained

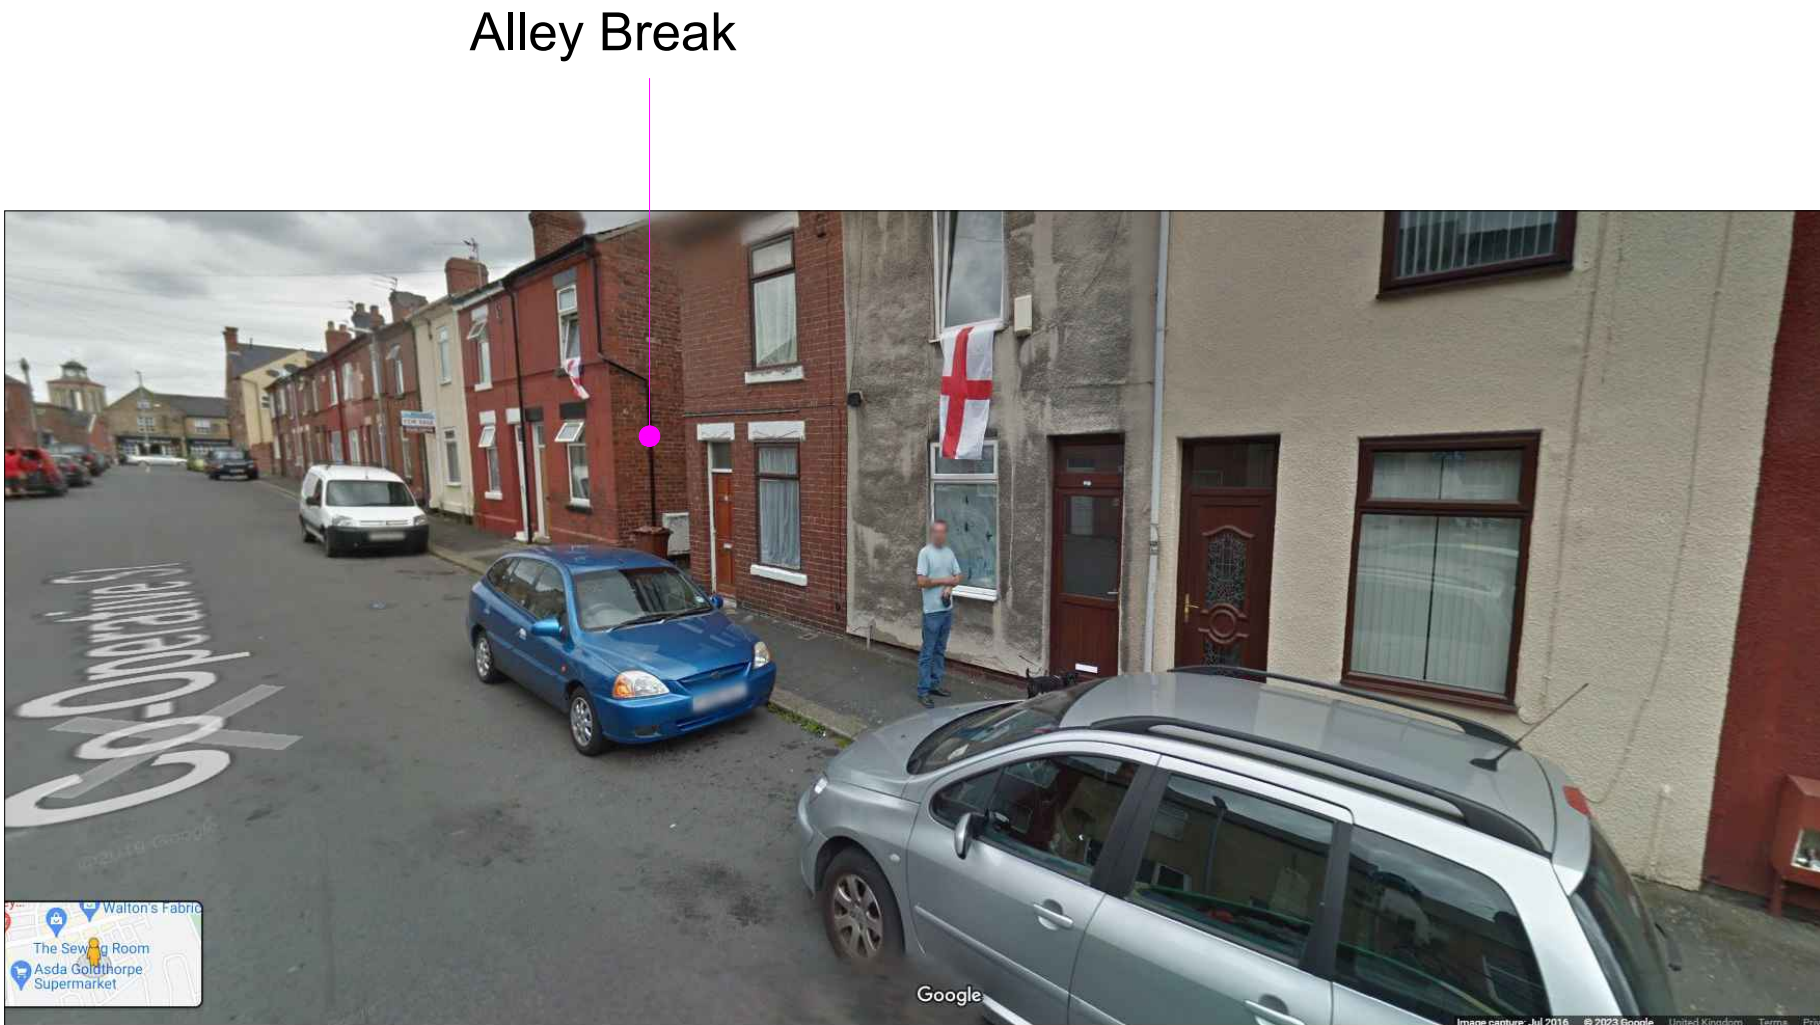


Photo 4 - Cooperative Street looking North towards Doncaster Road with Alleyway to Victoria Street on right.




Photo 5 - Victoria Street looking South with Alleyways in foreground to Cooperative Street on RHS and Beaver Street on LHS



Photo 6 - Victoria Street looking North towards Doncaster Road

DO NOT SCALE FROM THIS DRAWING. ALL DIMENSIONS TO BE CHECKED ON SITE BY CONTRACTOR. REPORT ANY DISCREPANCIES TO DRAWING AUTHOR AND PROPERTY SERVICES TEAM. DRAWING OR CONTENTS SHOULD NOT BE DUPLICATED WITHOUT PRIOR CONSENT.

DRAWING TO BE READ IN CONJUNCTION WITH ALL OTHER PROJECT DOCUMENTS INCLUDING BUT NOT LIMITED TO DRAWINGS, SPECIFICATIONS, SCHEDULES

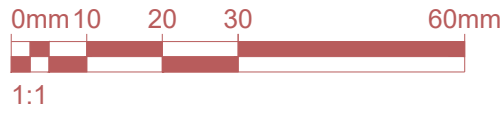

NOTES

P1	First Issue	25/03/24	MJY
Rev	Notes	Date	Issued By



SERVICE

BMBC Housing Growth Team

PROJECT

Goldthorpe Housing Project  
Phase 1 Demolition Works

TITLE

Photographic Street Views

PROJECT REF GHP	DRAWING REFERENCE GHP-PH1- SK-A-100	REV P1
SCALE NTS	DISCIPLINE ARCHITECTURE	SHEET SIZE A1
PURPOSE OF ISSUE PLANNING APPROVAL		Drawn XX Checked XX