


PROPOSED STEP ARRANGEMENT

Note

- Concrete steps to be provided as a single precast unit to approved manufacturers recommendations.
- Any step design must meet the guidance given in of Part M of the Building Regulations.
- Associated handrail to be Key Klamp or similar. All fixtures, fitting and post foundations are to be as manufacturer recommendations.
- All level information and dimensions are to be checked on site by the Principal Contractor prior to placing the order.

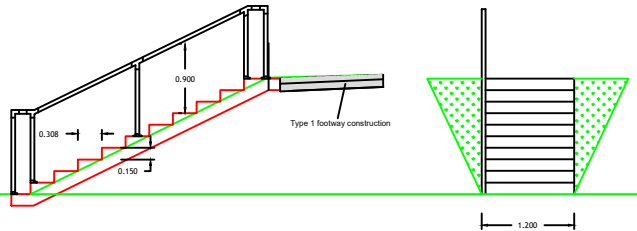

This map is reproduced from Ordnance Survey material with the permission of Ordnance Survey on behalf of the Controller of Her Majesty's Stationery Office © Crown copyright. Unauthorised reproduction infringes Crown copyright and may lead to prosecution or civil proceedings. 100022264 (2009).



**A635 BARNSELEY ROAD GOLDTHORPE
PROPOSED PROW FOOTWAY**

Scale 1:500@A3	
Drawn GSJ	Date Dec 21
Checked	File

Kathy McArdle Service Director, Place Directorate
Regeneration & Culture (Business Unit 4)
P.O. Box 609, Barnsley
S70 9FH
Tel. (01226) 770770 Fax. (01226) 772222
Drawing No. HD/A635.69.1/PROW/1