

OUTLINE PLANNING DETAILS ONLY

NOTES


ORIGINAL A1

© 2006. Copyright of this drawing is held with Freeman Consultancy


This drawing is not to be scaled from and is

with all Architects' and Engineers' drawings.

Site dimensions are to be taken before work commences. Discrepancies are to be reported to Freeman Consultancy.

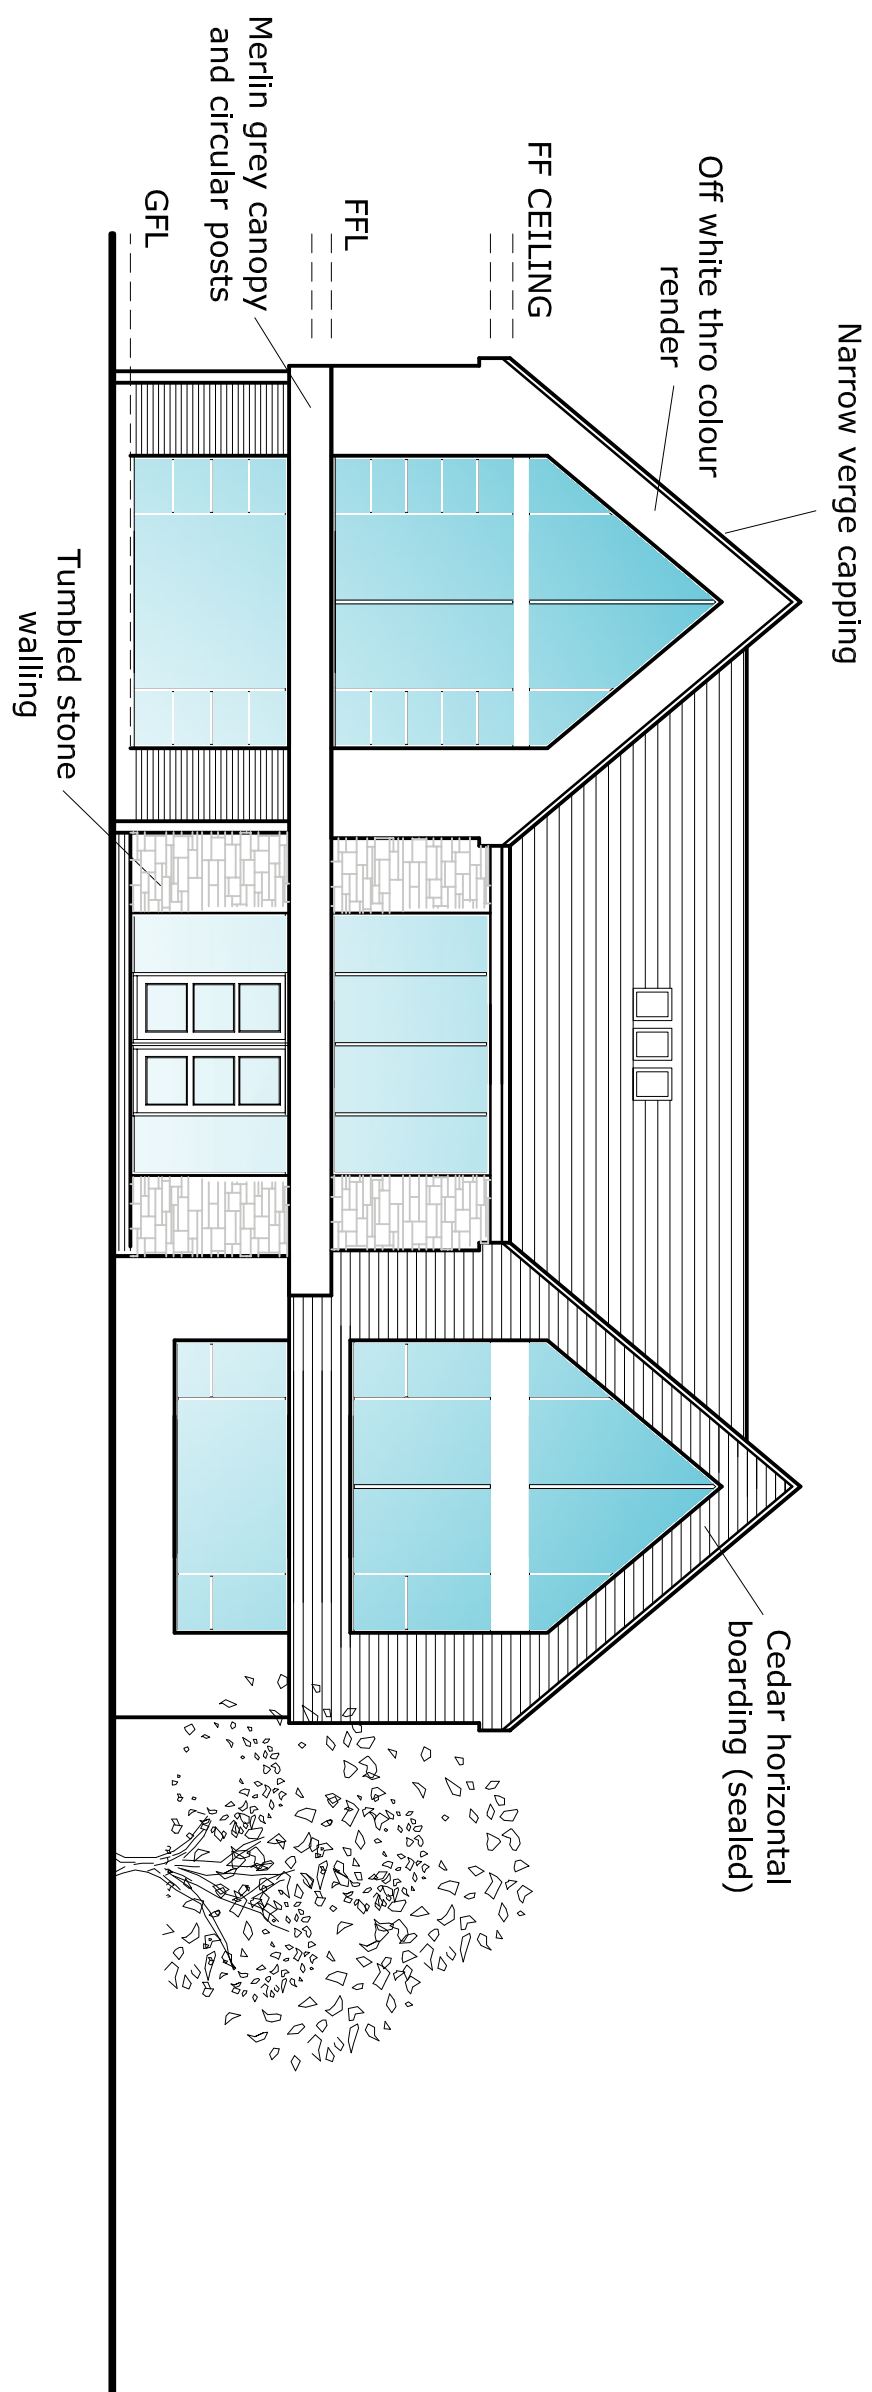


Front

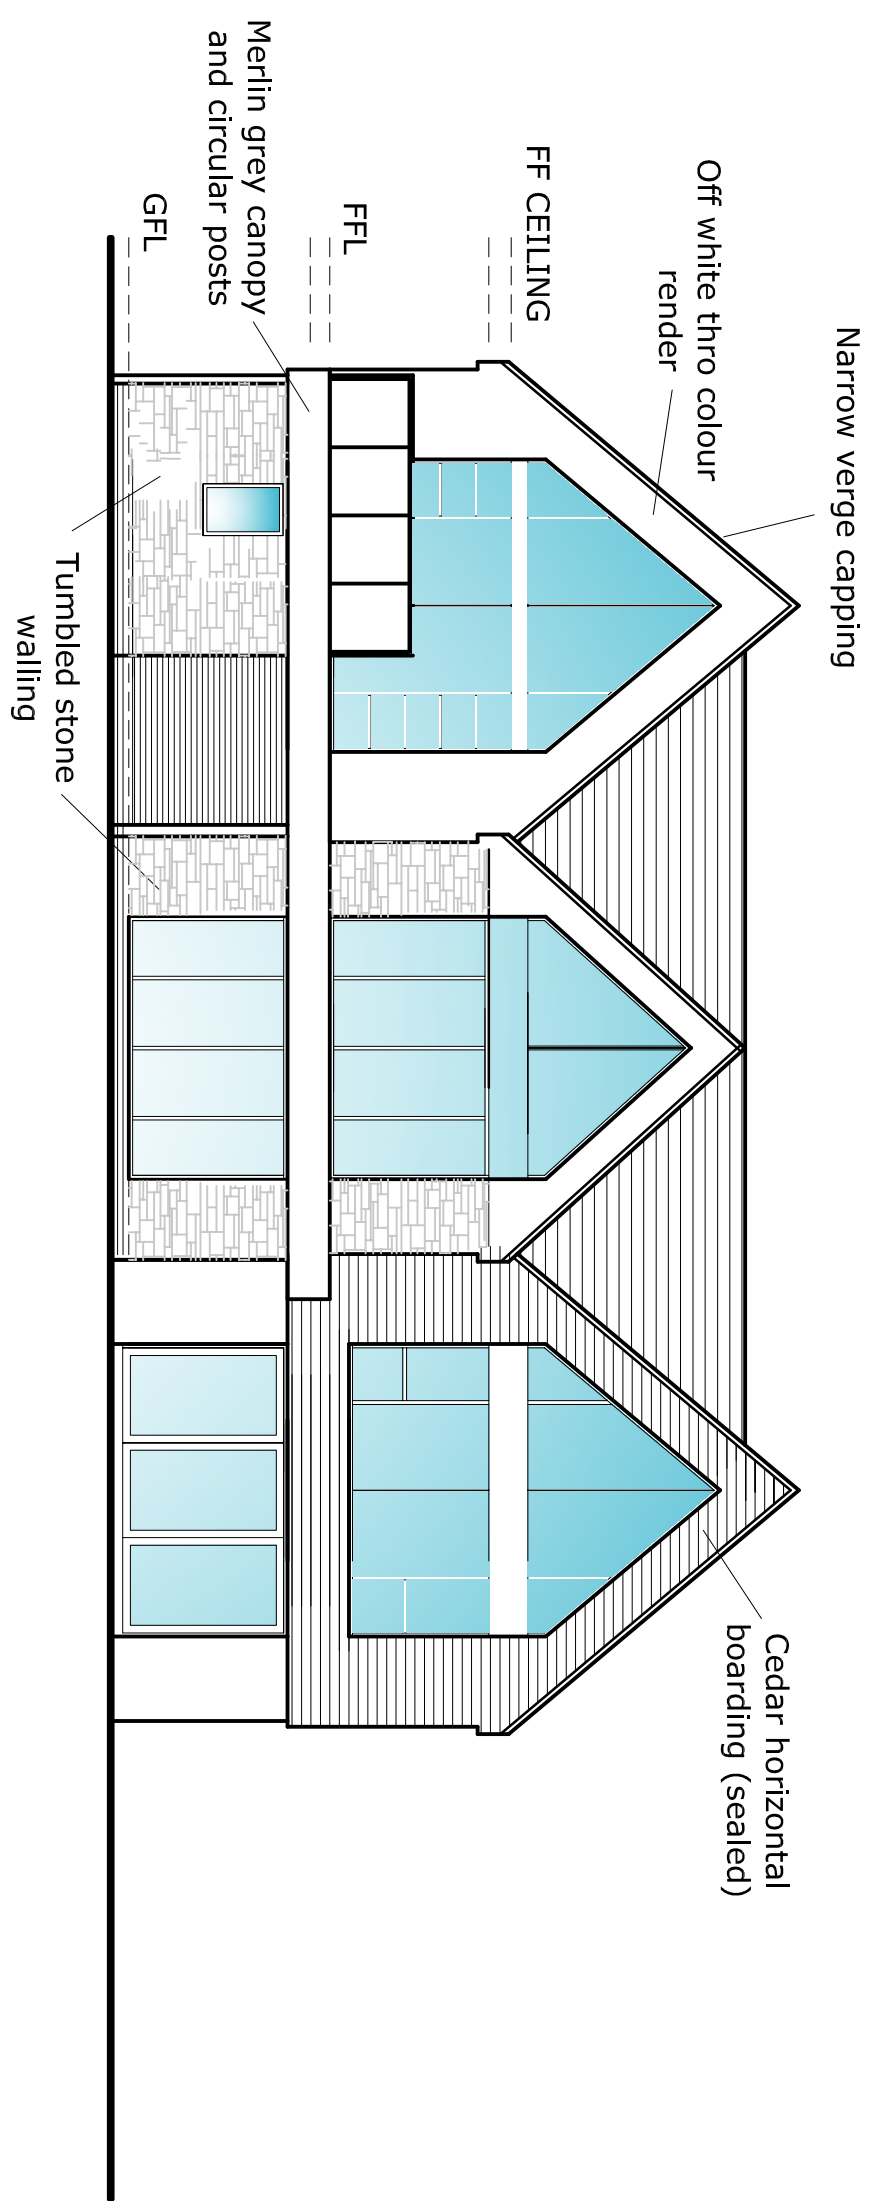


Rear

ELEVATIONS PLOTS 4 and 5 1:100

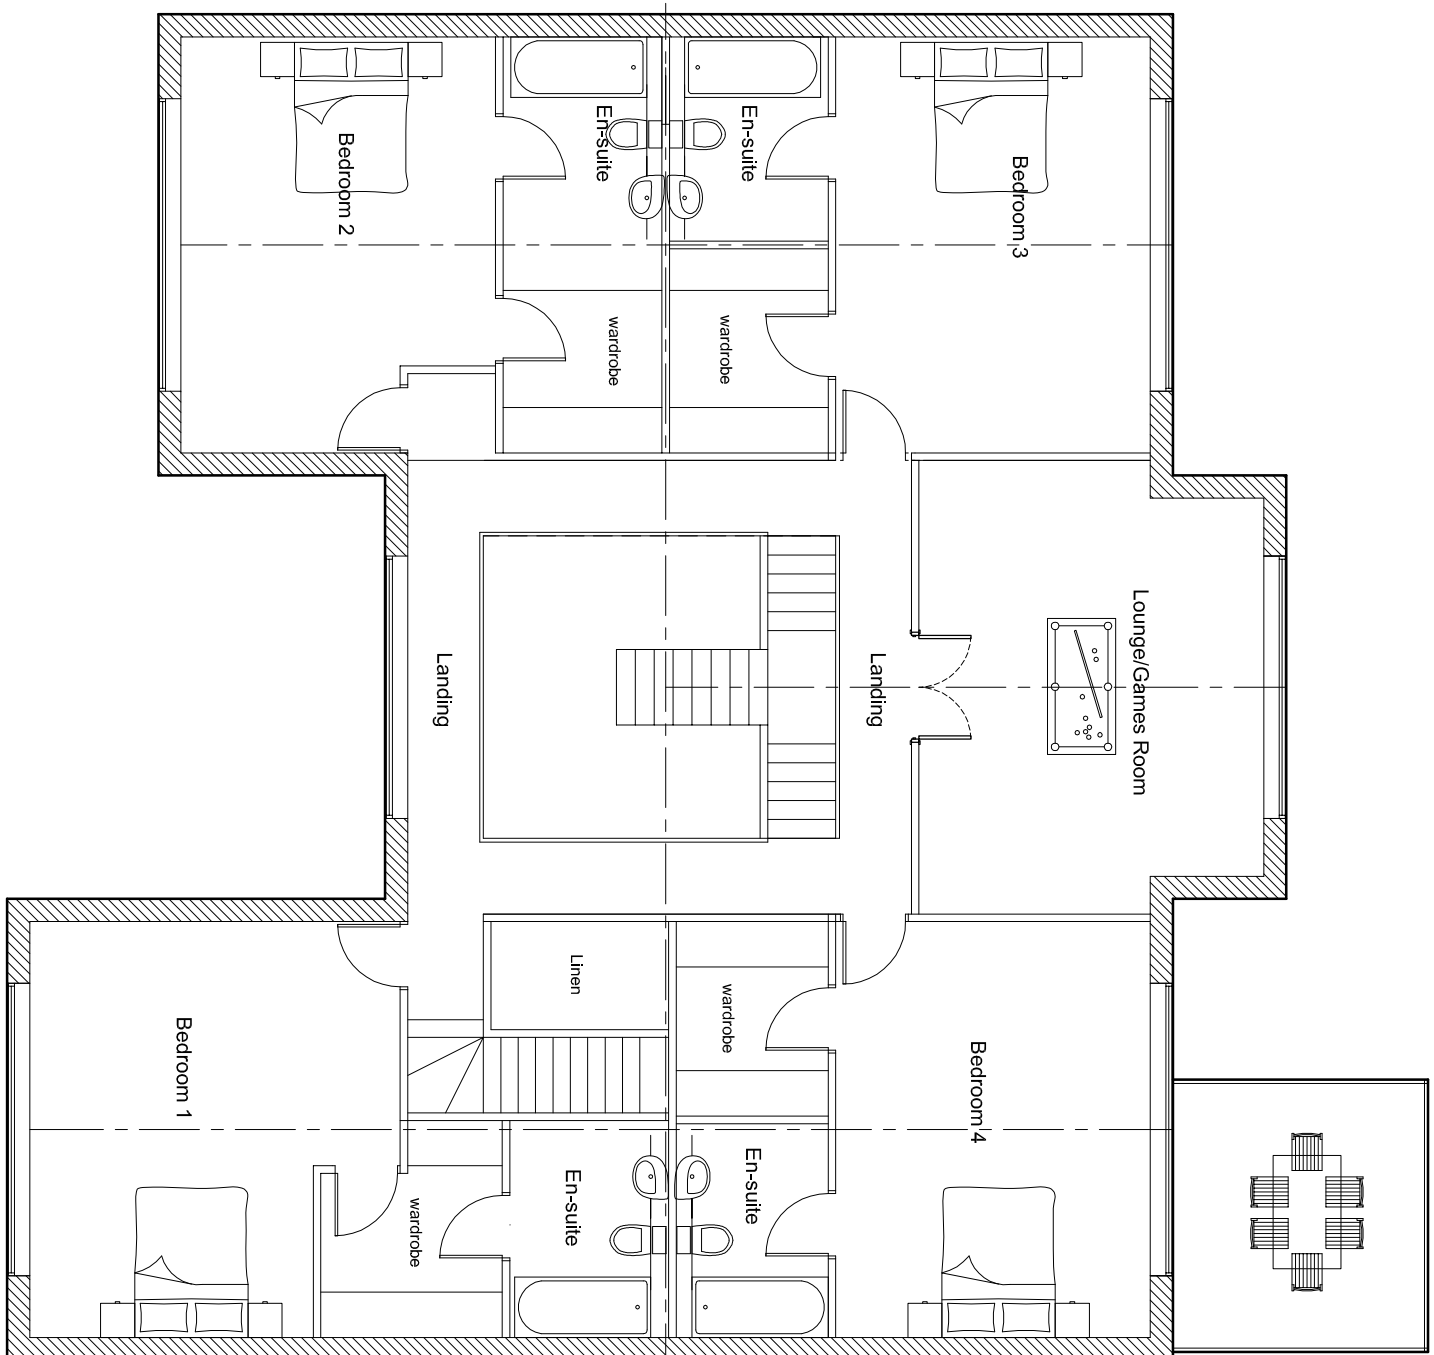

First Floor

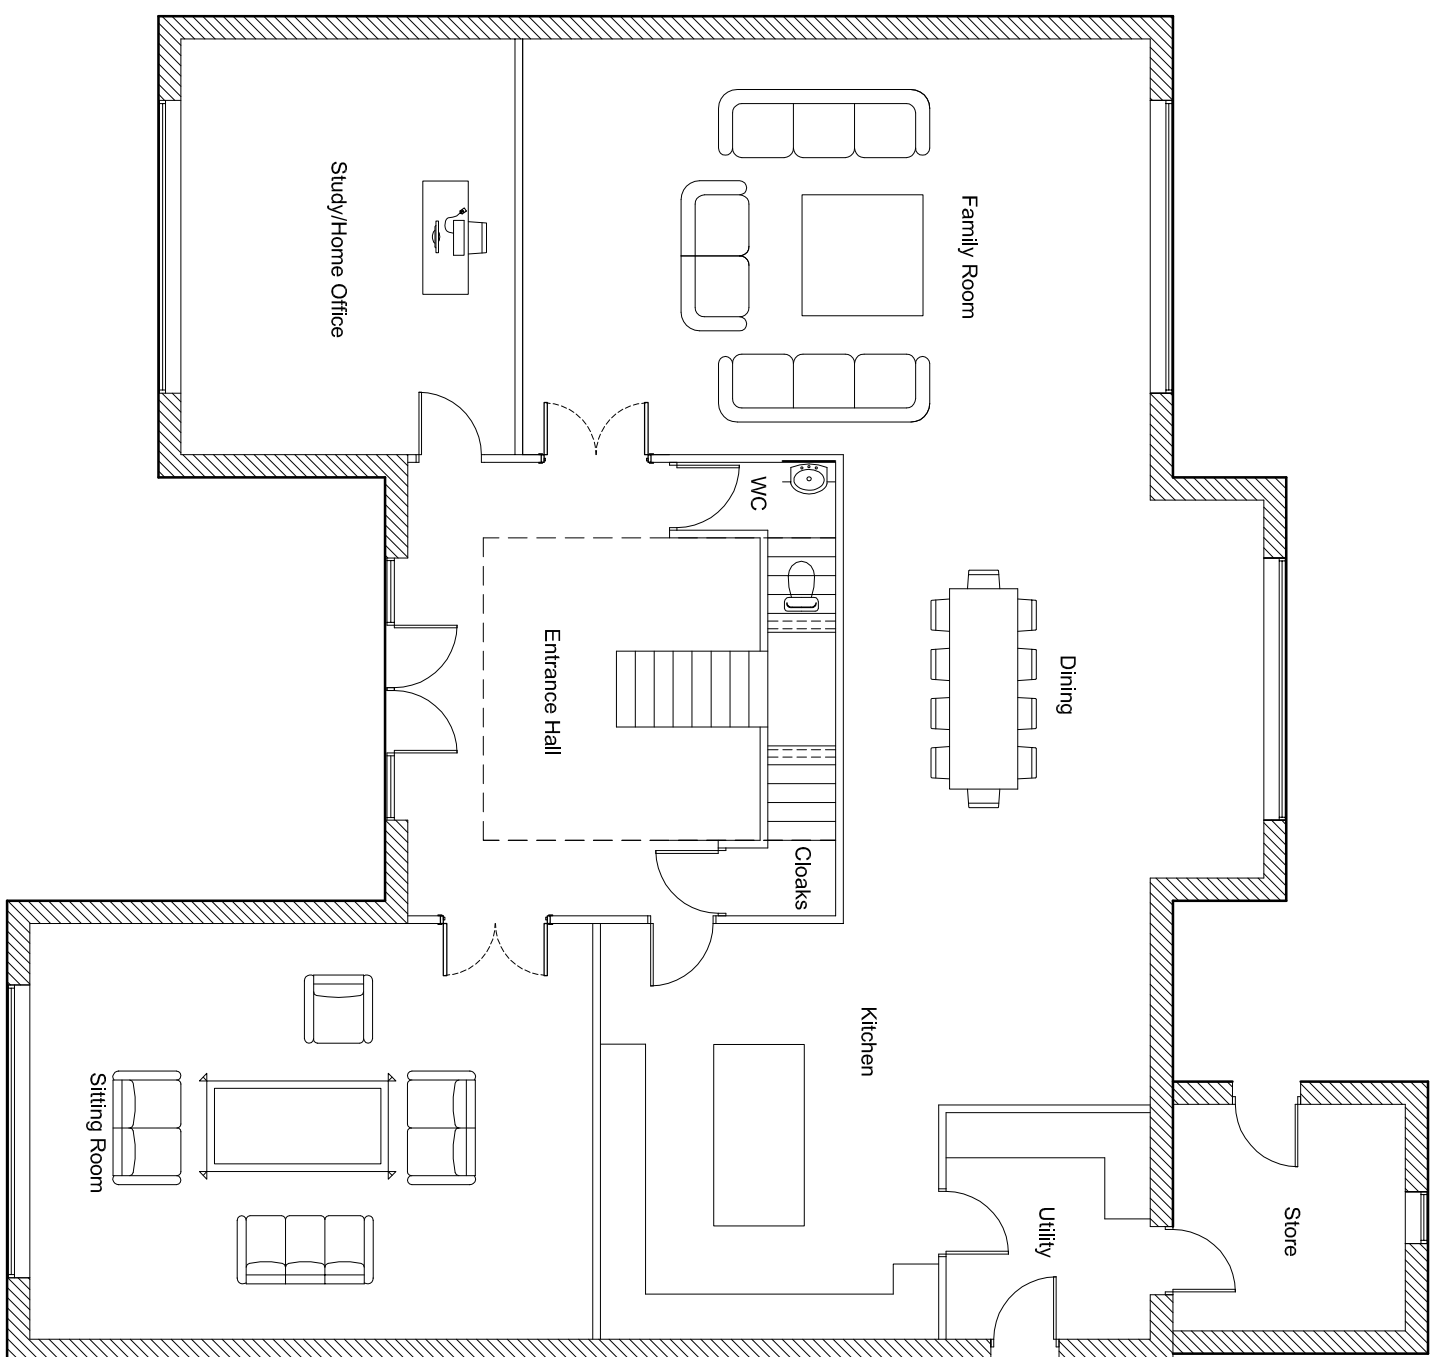

Ground Floor

FLOOR LAYOUTS 1:100

PLOT 5 OPPOSITE HAND

CONSULTANT

CLIENT


Mr P Singh Sangha

Land between 14-16
Beaver Lane, Gawber
Barnsley

DRAWING

Proposed House Type Plots 4 and 5

CONSULTANT

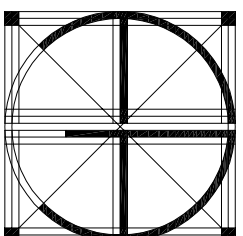

freeman
consultancy

CONSULTING ENGINEERS
BUILDING SURVEYORS
ARCHITECTURAL DESIGNERS

Rockingham House, 92 Church Street, Swinton, Rotherham, S. Yorks S64 8DQ

TEL: 01709 578078 FAX: 01709 578153

Website: www.FreemanConsultancy.co.uk

ARCHITECTURAL DESIGNERS

Website: www.FreemanConsultancy.co.uk

CONSULTANT NO	SCALE	DATE	DRAWN	CHECKED
---------------	-------	------	-------	---------

Var	May 20	RF	RAF
-----	--------	----	-----

PROJECT No	DISCIPLINE	DRAWING No	STATUS	REV
------------	------------	------------	--------	-----

FC/2020.18 06 A