



Ground Floor Reveal
1:50.

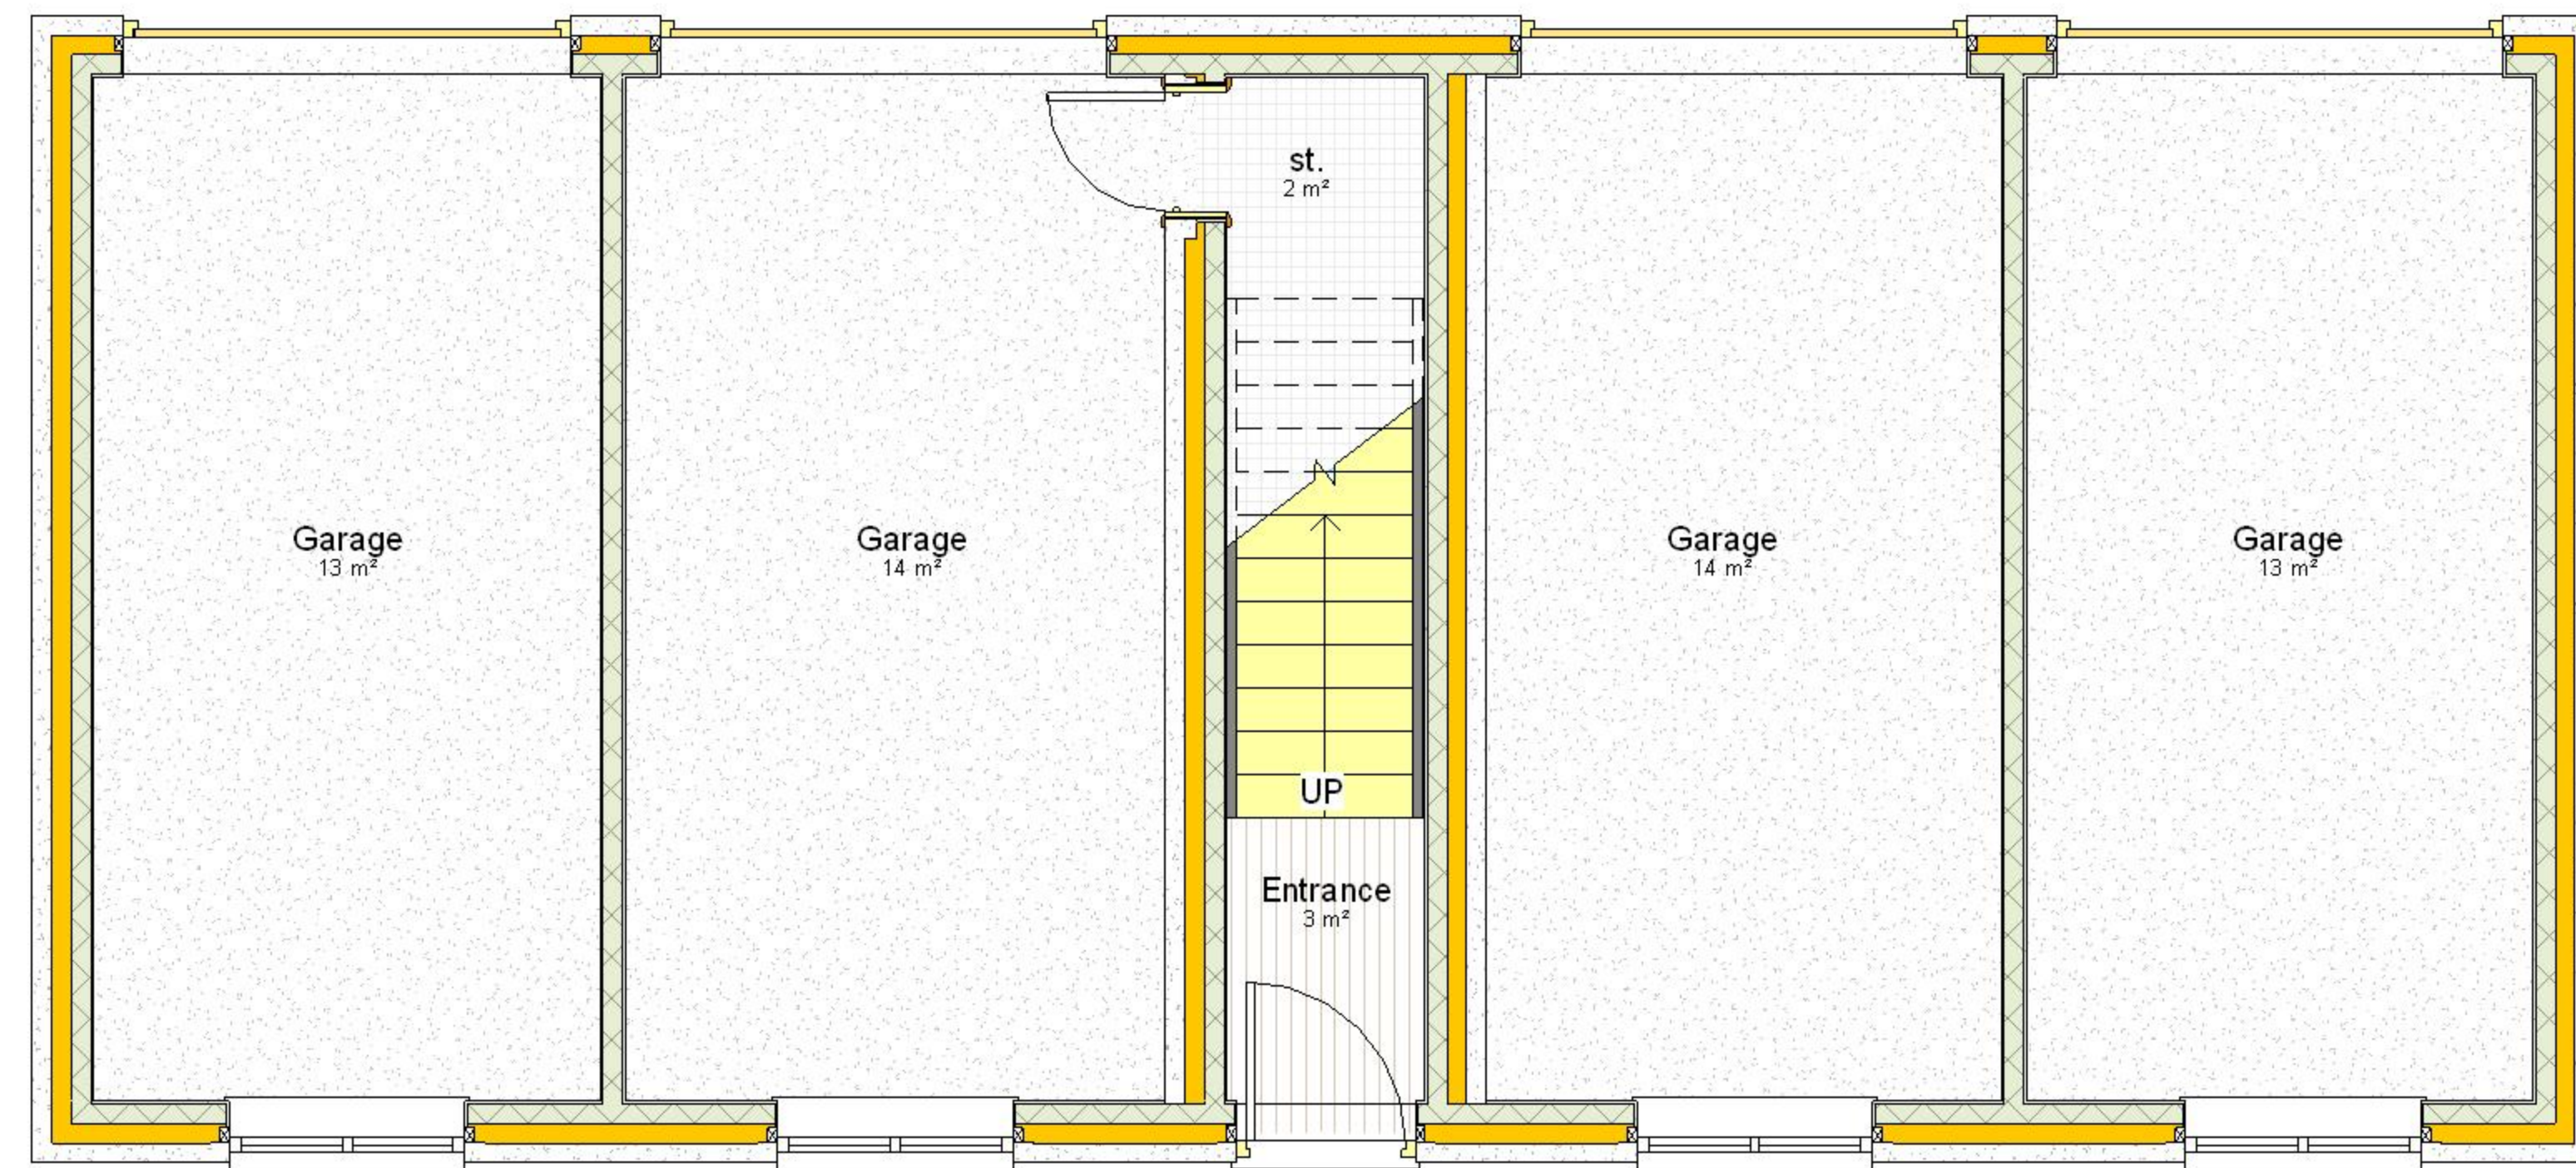

First Floor Reveal
1:50.




Ground Floor
1:50.

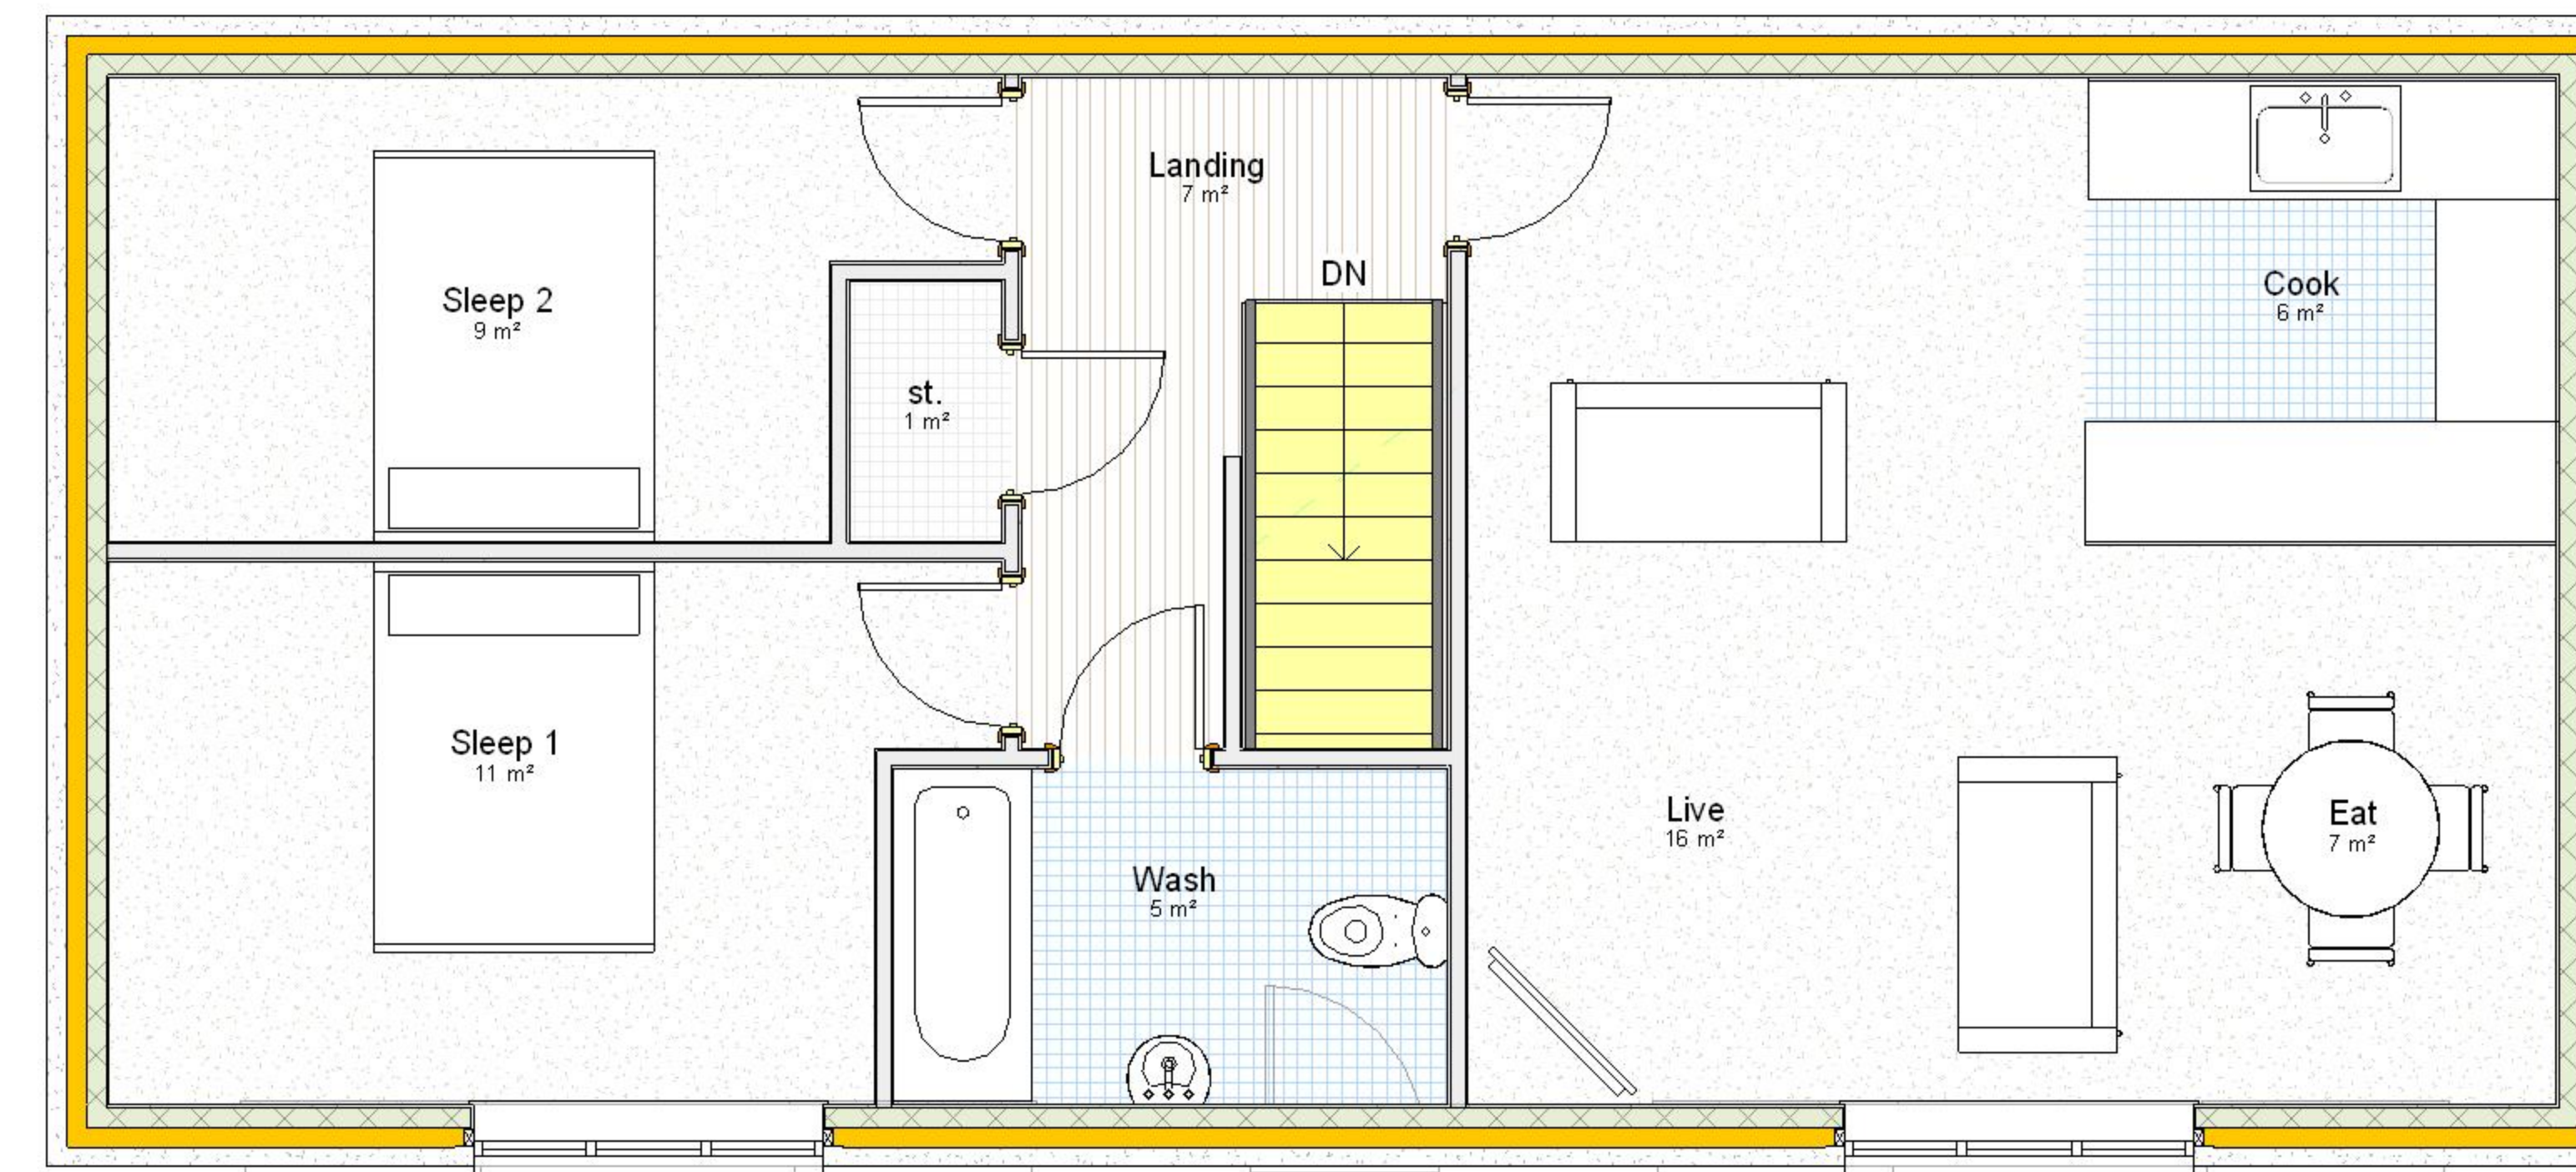

First Floor
1:50.

Elevations
1:100.

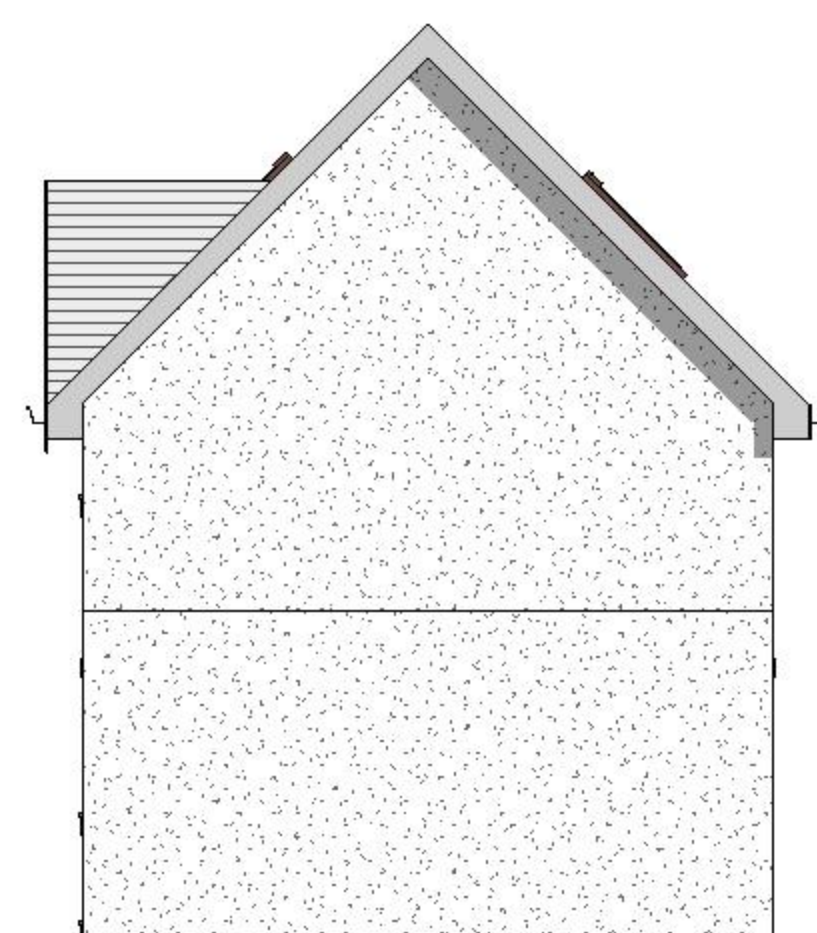


side.



front.



rear.

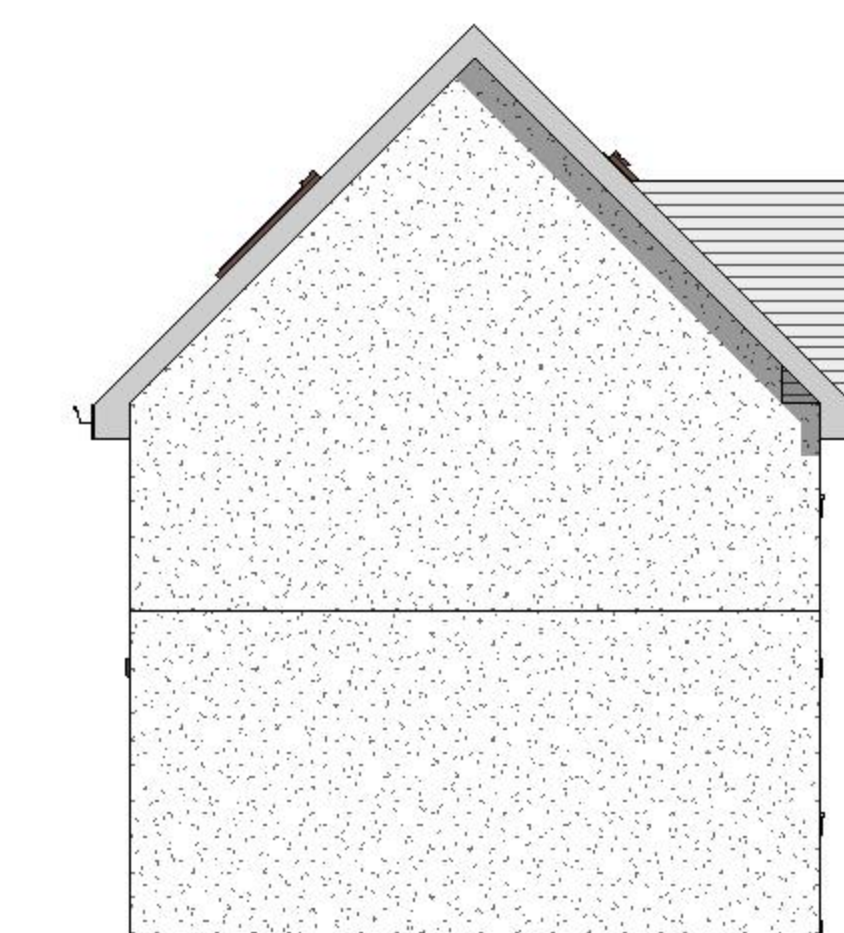

side.