


THIS DRAWING IS NOT TO BE USED FOR CONSTRUCTION PURPOSES. DRAINAGE DETAILS SUBJECT TO DETAIL DESIGN & SITE INVESTIGATION. RED LINE DENOTES APPLICATION BOUNDARY, SITE OWNERSHIP SUBJECT TO CONFIRMATION BY OTHERS

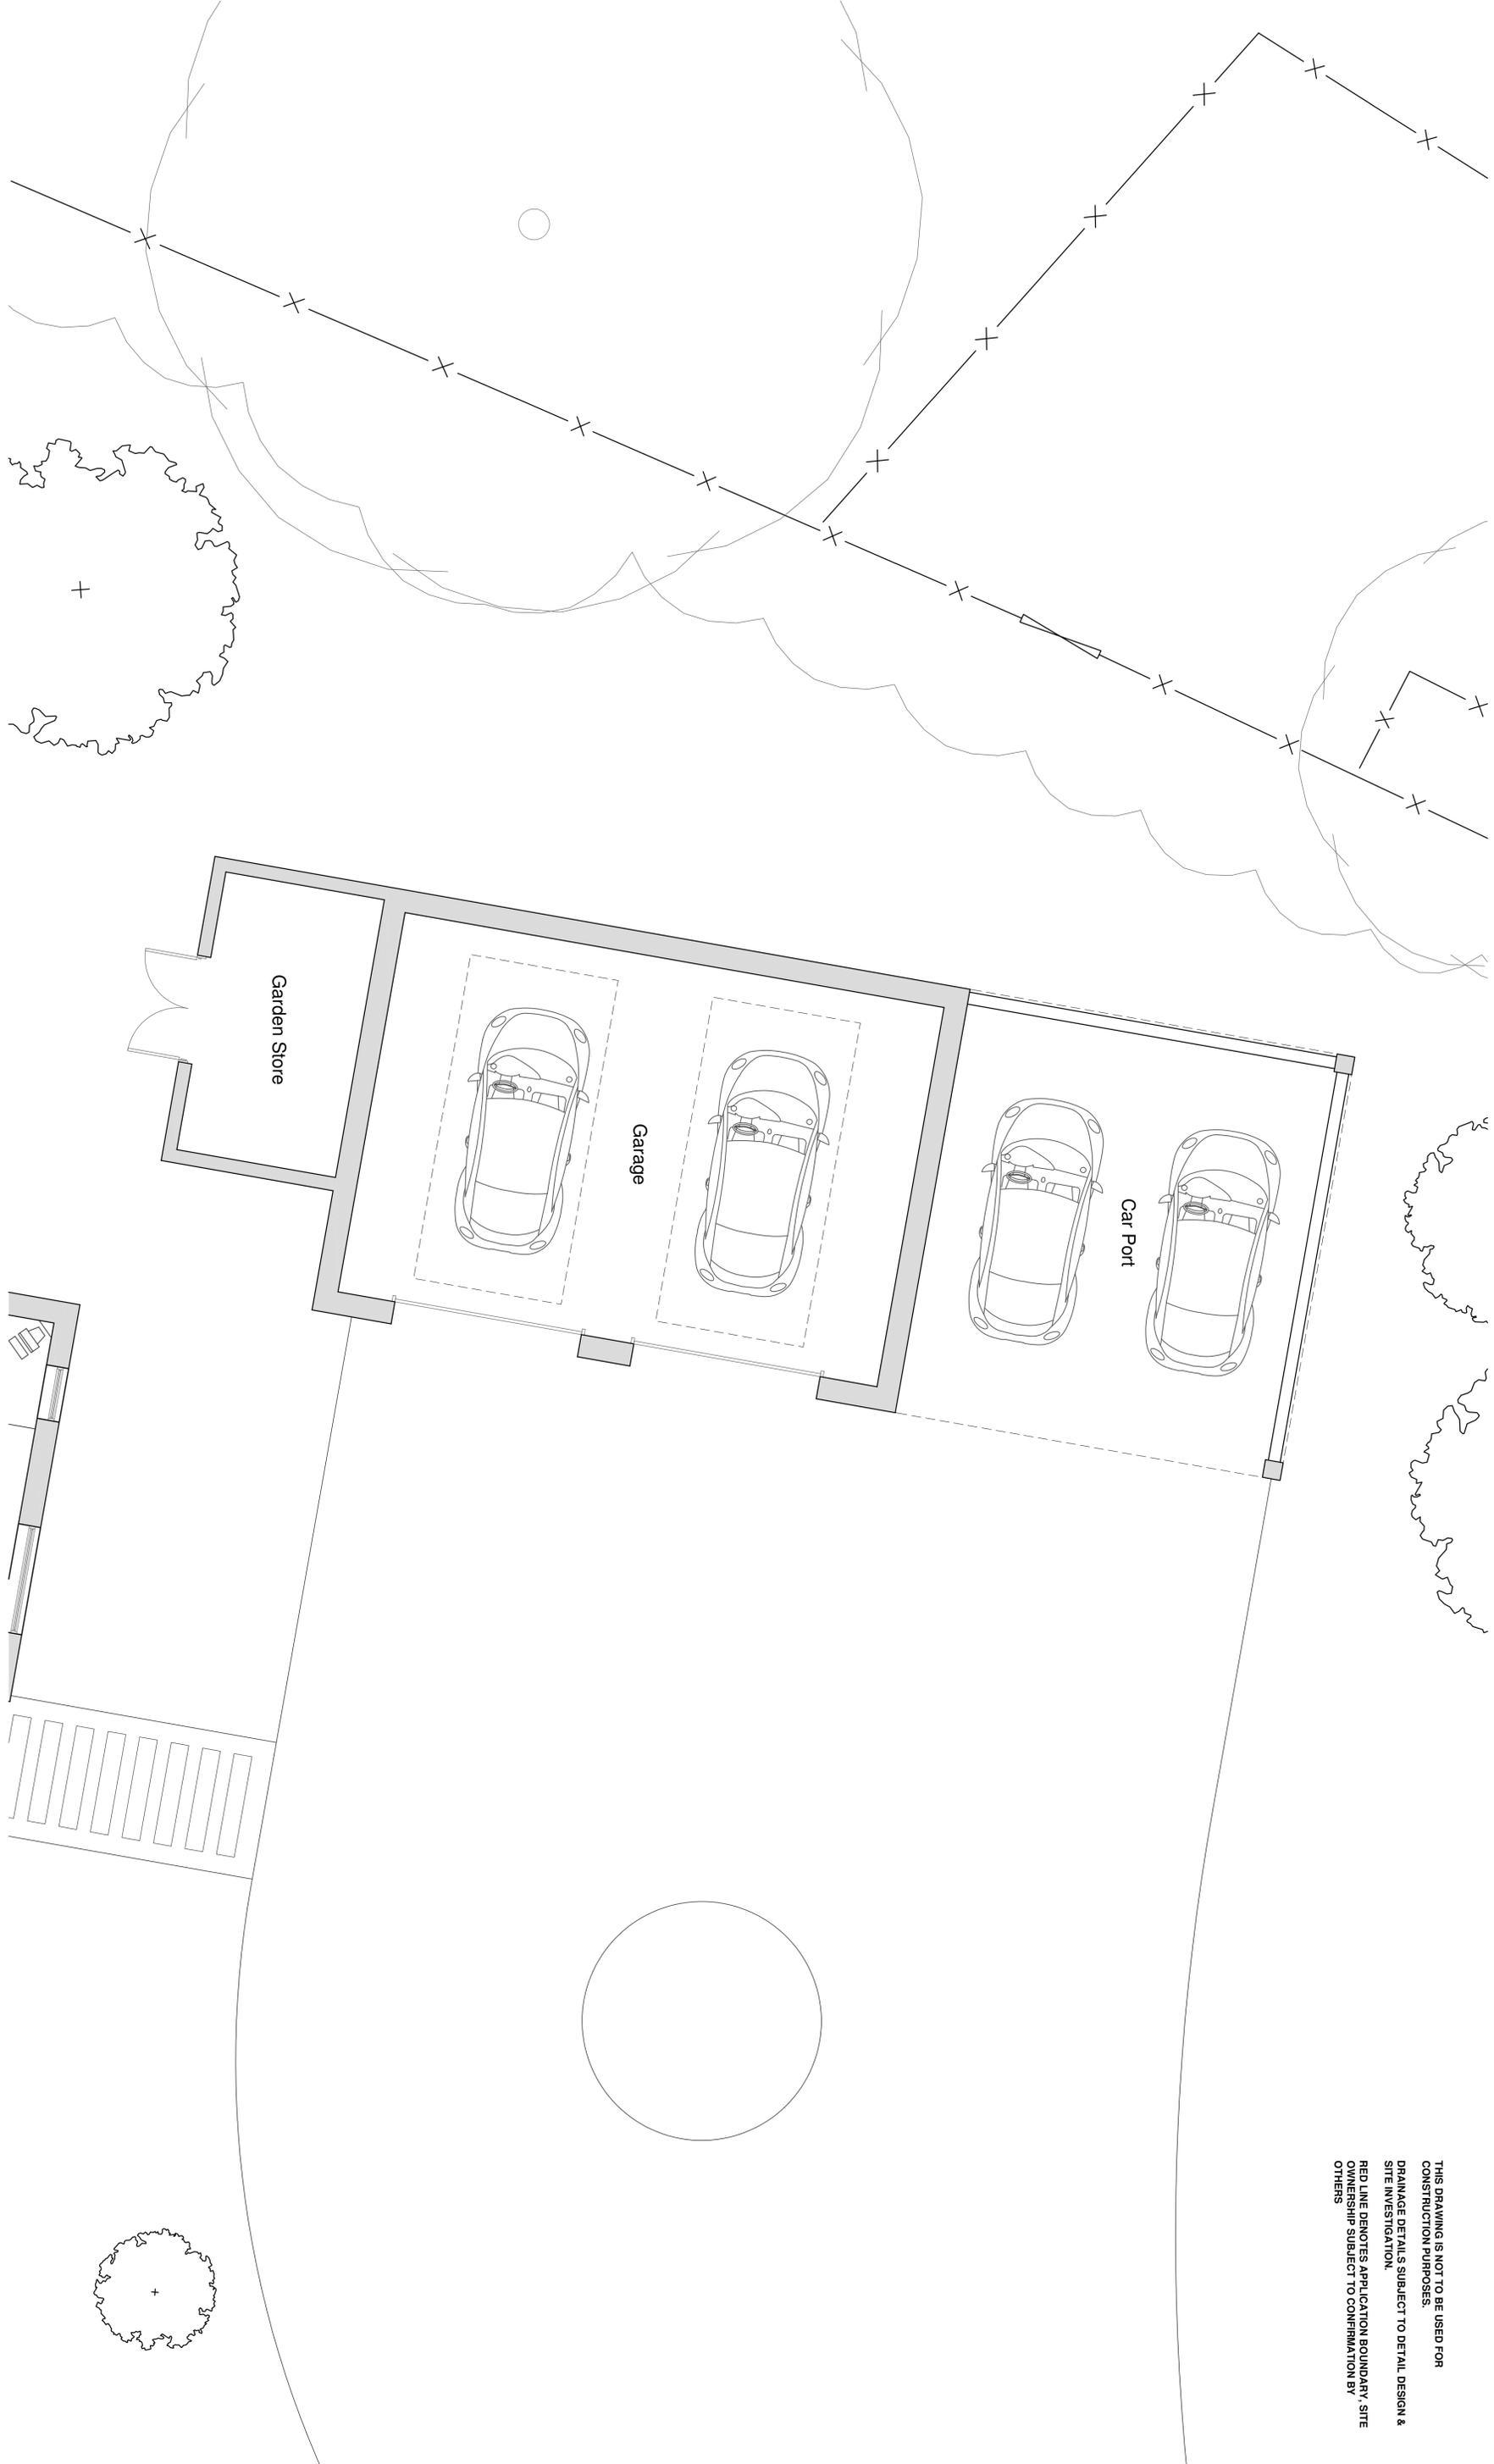

Rev: - Rev Date: 28.08.2025 Drawn By: AR
Rev Details: Initial Issue

PLANNING DRAWING

Client: Mr & Mrs Shaw
Project: Birkland Farm, Langsett
Sheffield

Drawing No: 25-007-P10
Drawing Title: Proposed Garage Plan
House A

Scale @ A1: 1:50



32 Causeway Head Road, Sheffield, S17 3DT
Tel, Sheffield: 0114 236 1366 Tel, Chesterfield: 01246 383 707
email: info@bcarchitects.co.uk web: www.bcarchitects.co.uk
© Copyright. This drawing is the property of Brightman Clarke Architects and shall not be loaned, copied or disclosed to any third party without prior written consent of Brightman Clarke Architects