



EXISTING SITE PLAN

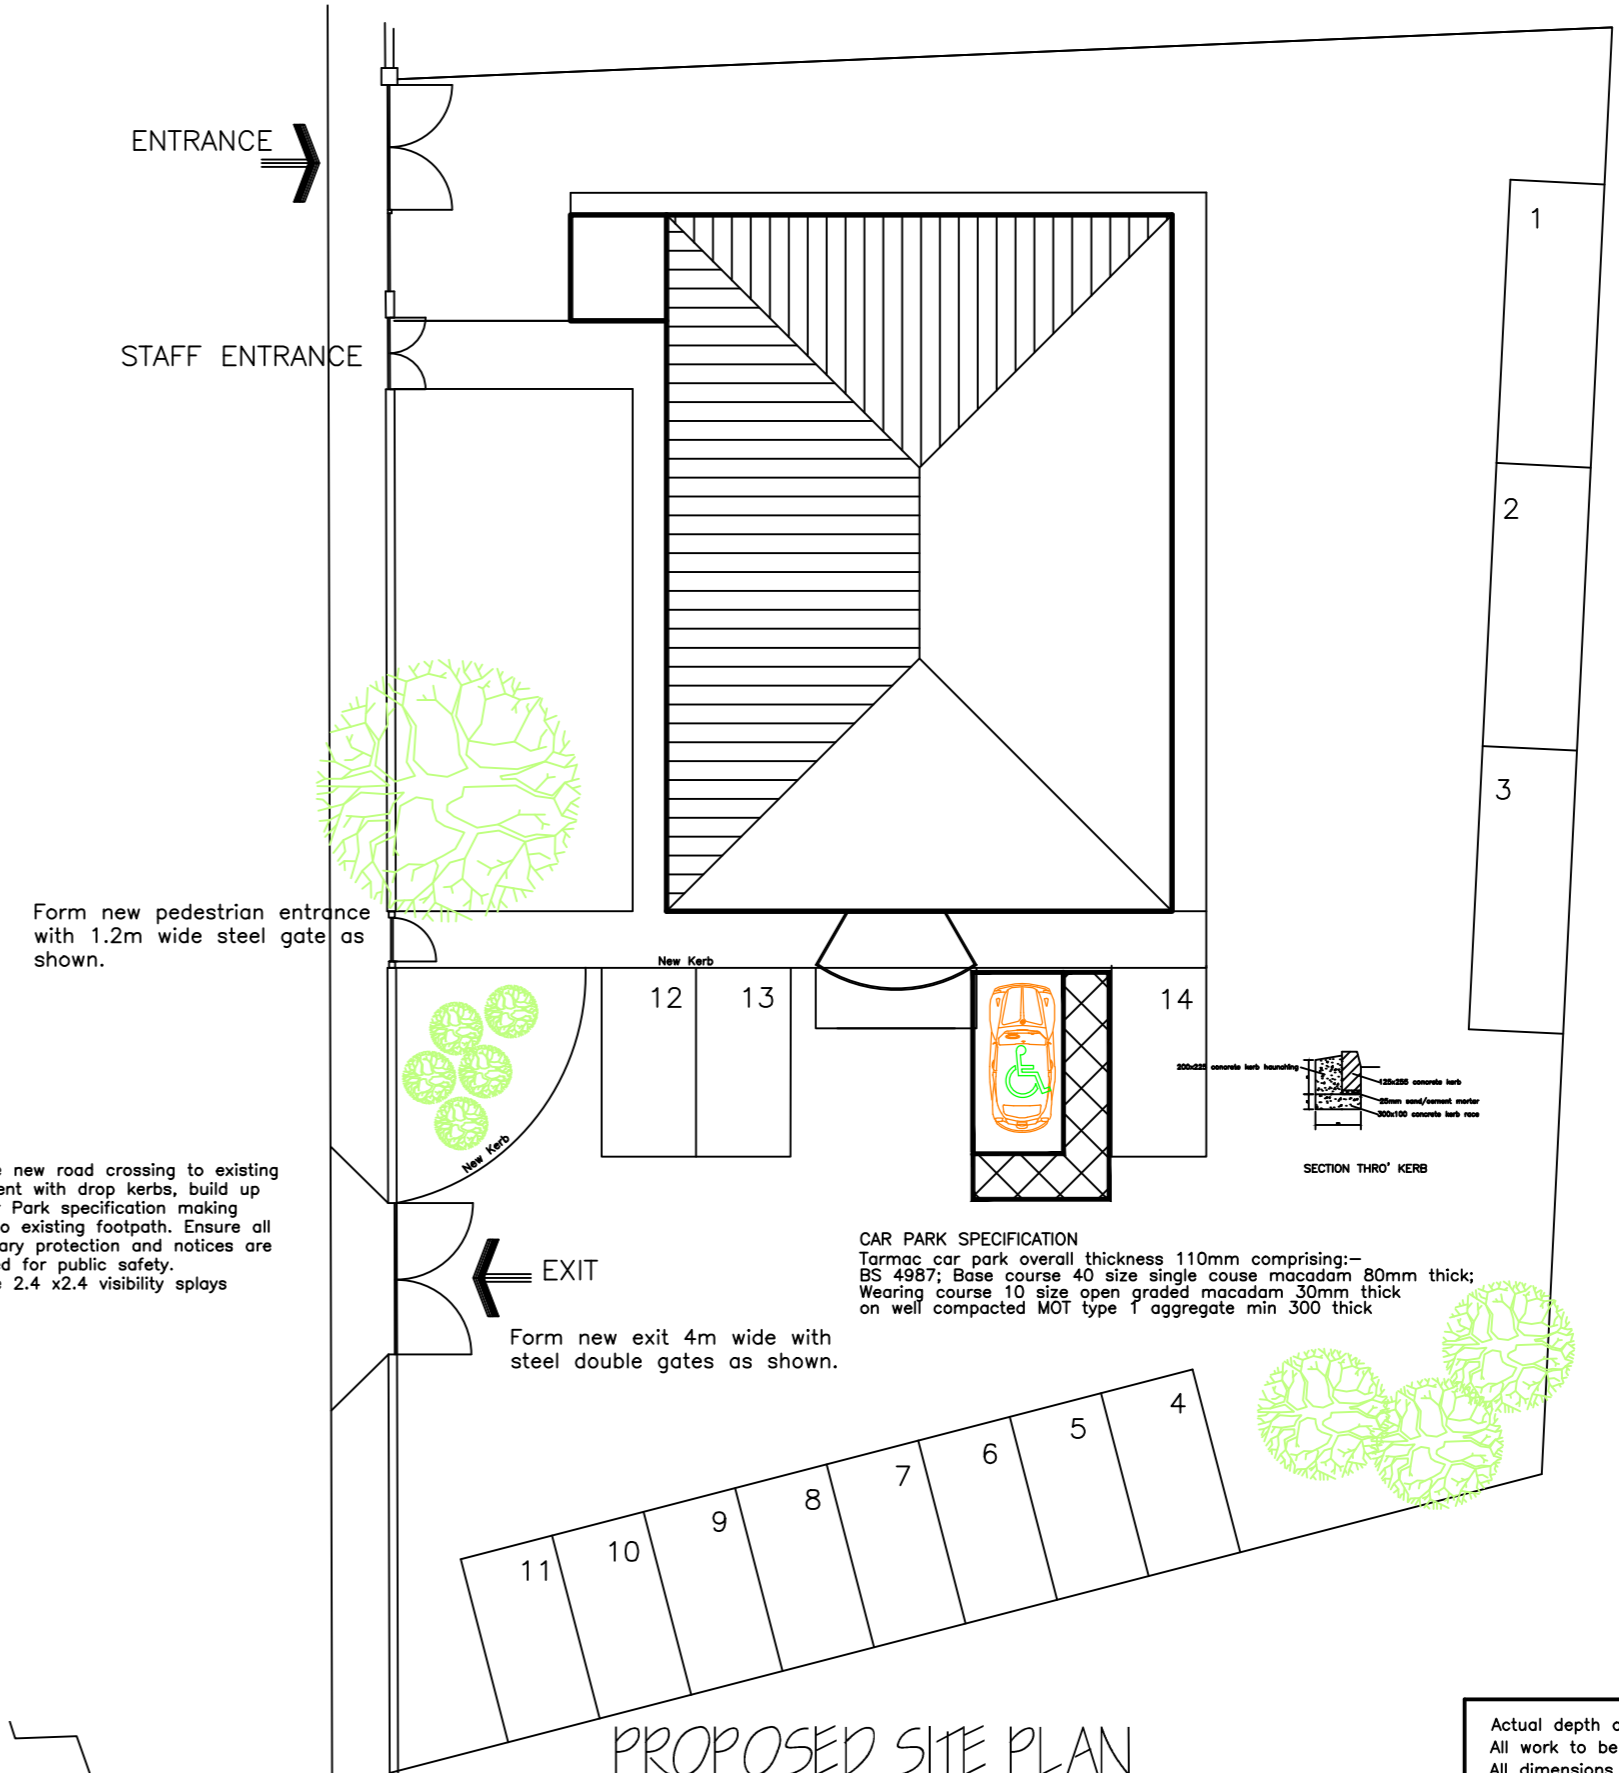


PROPOSED SITE PLAN

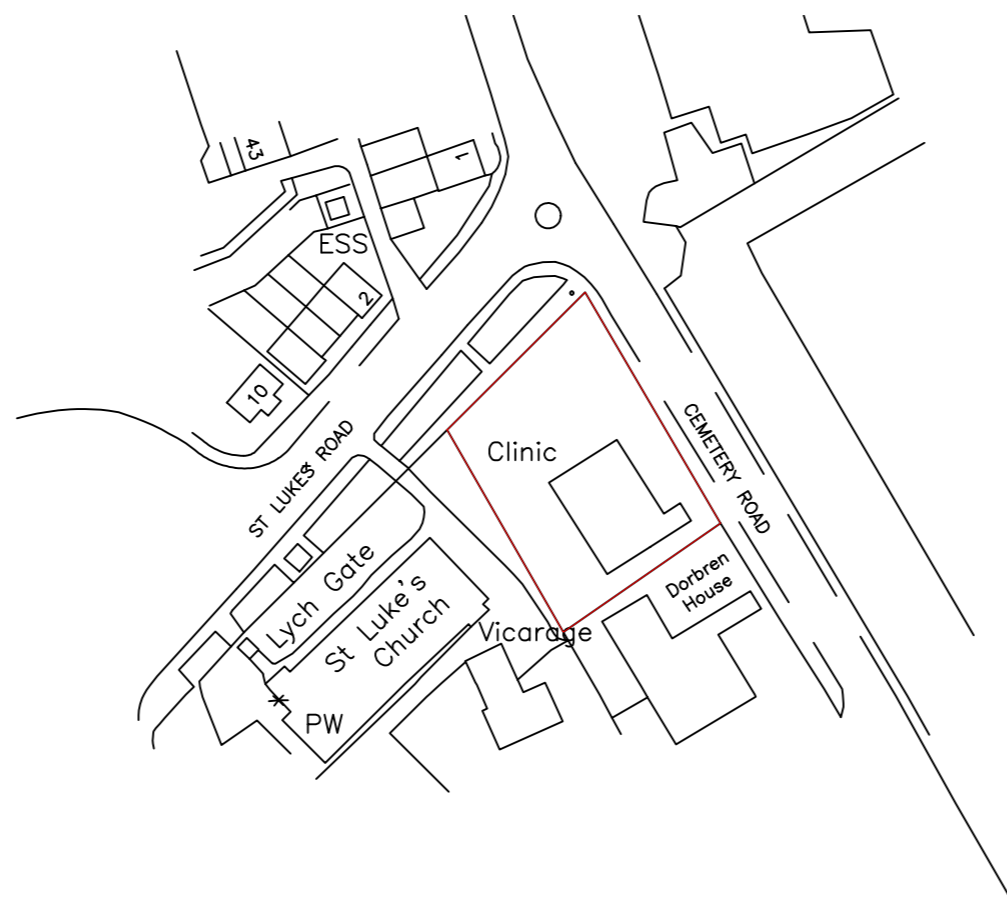

Actual depth of foundations to be determined on site.  
All work to be to the satisfaction of the local authority.  
All dimensions to be checked on site and any discrepancies must be notified immediately.  
All dimensions are in millimetres unless otherwise stated.  
Information given on this drawing is subject to local authority approval.  
Do not scale this drawing.

© Project Management Services 2009

**PROJECT MANAGEMENT SERVICES**

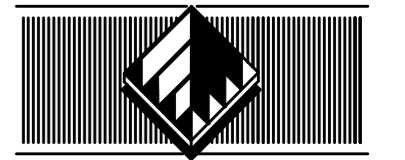

CHARTERED BUILDING CONSULTANTS  
4 HUDDERSFIELD ROAD BARNESLEY, SOUTH YORKSHIRE S70 2LT  
TELEPHONE (01226) 286276  
FAX (01226) 731265 E-mail: info@pmsdesign.co.uk

CLIENT  
PROPOSED DENTAL SURGERY  
CEMETERY ROAD GRIMETHORPE

PROJECT  
SITE LAYOUT

FILE NAME	DWG.No	SCALE	DATE	DRAWN	REV.
saff_02.dwg	2275/05	1:200 1:1250	08/2009	jib	