


SITE SECTION A - A



SITE SECTION B - B

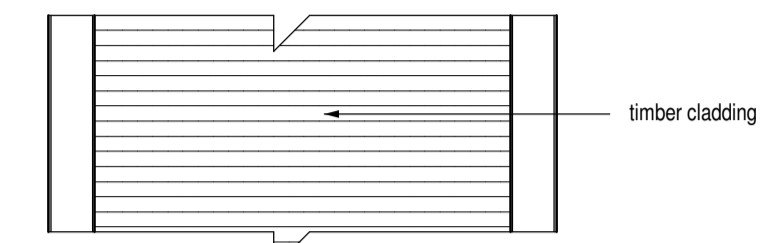


ELEVATION OF RETAINING WALL



SECTION DETAIL OF RETAINING WALL


Scale 1:50

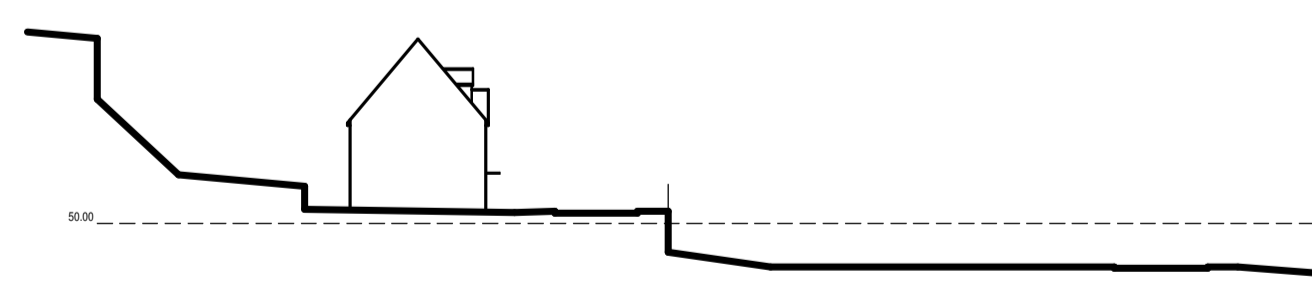


SITE SECTION C - C



SITE SECTION D - D

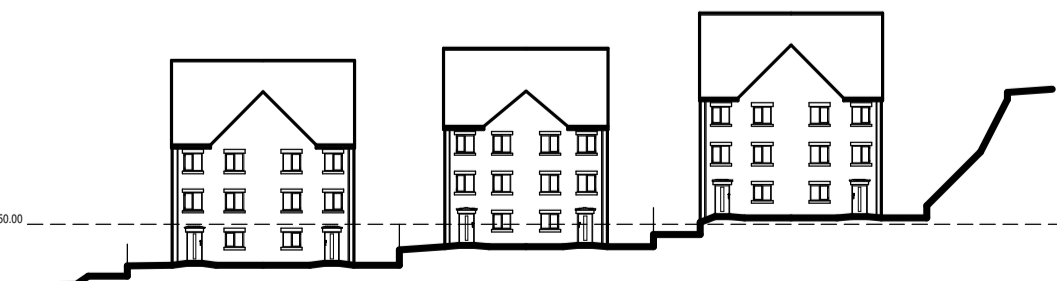

SITE SECTION E - E

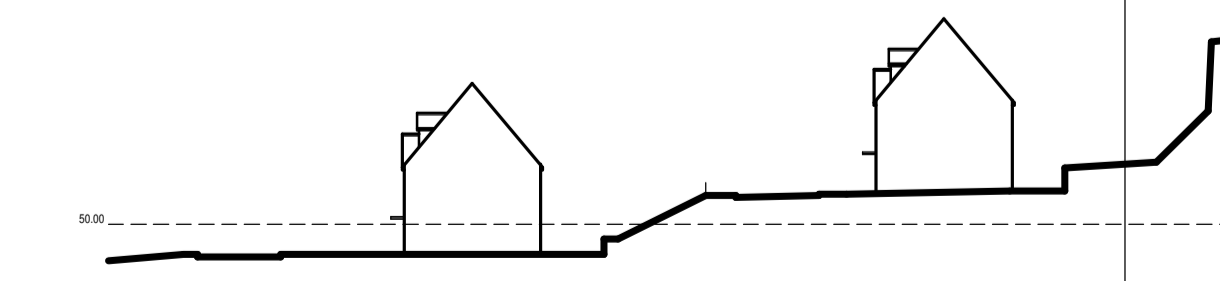

SITE SECTION F - F

General notes

- 1 This drawing is copyright and is not to be copied or reproduced in any way without obtaining prior consent.
- 2 All dimensions and levels to be checked and verified on site. Any discrepancies to be reported to this office before work commences.
- 3 Details of ground floor construction and foundations are indicative only and are subject to ground conditions and levels.
- 4 The project to which this drawing applies should, if applicable, be undertaken in full compliance with the C.D.M. Regulations (2007), and under the control of a client appointed C.D.M.Co-ordinator
- 5 NOTE:
Any works that are subject to Building Regulation Approval must not be commenced prior to approval being granted.
Any works that are commenced prior to approval will be the sole responsibility of the applicant/contractor.

Rev Q - Site sections amended to suit new layout

Rev P - Layout amended to suit planning department requirements

Rev N - Access to existing house and approved dwellings and retaining wall detail added

Rev M - House type E added and site layout and sections amended

Rev L - Site levels, road levels and site sections amended

Rev K - Further site sections added and proposed levels

Rev J - Townhouses removed, site section added, external amenity area added to each plot and red/blue line around site adjusted

Rev H - Plot 25 removed (now green space), plots 26 - 29 repositioned and 3 No townhouses to plots 3 - 5

Rev G - Road layout amended to suit engineer's drawing and position of Plot 25 repositioned

Rev F - Road levels added and finished floor levels of dwellings adjusted

Rev E - Retaining wall added around site and new spot levels added

Rev D - Finished ground floor levels of dwellings added

Rev C - Dwellings to Plots 13 - 18 repositioned

Rev B - House types amended
House type B added

Rev A - Road layout amended

PROVISIONAL DRAWING


PROJECT: PROPOSED DWELLINGS

ADDRESS: LAND AT SOUTH VIEW & OFF SNAPE HILL ROAD, DARFIELD BARNESLEY

CLIENT: MR J HUGHES

DRAWING No : MS/77/23 - 02 Q

SCALE: 1:500

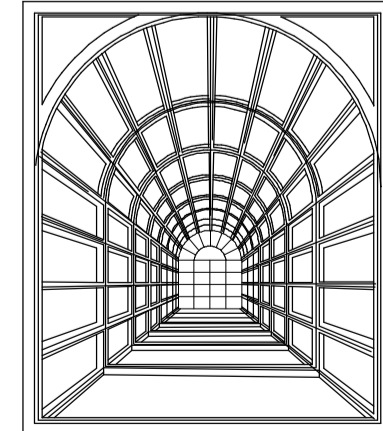

Mark Smith - Architectural Design
3 Dene Road, East Dene, Rotherham. S65 2SE.

Telephone: 07720 525438
E-mail: msmith-rufc@hotmail.co.uk
Website: www.marksmithdesign.webs.com