
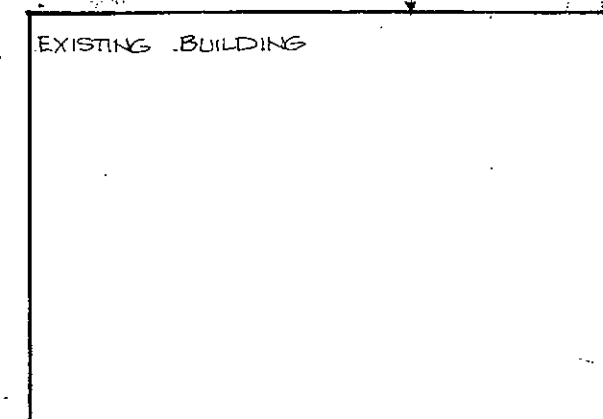
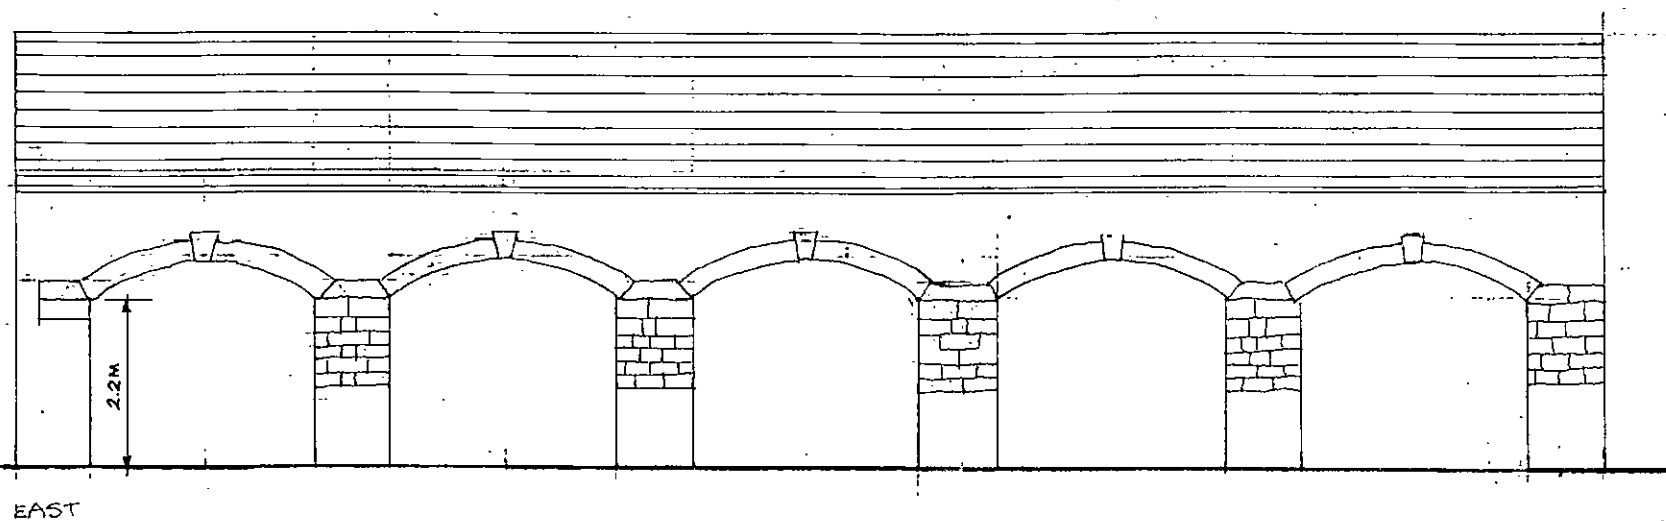


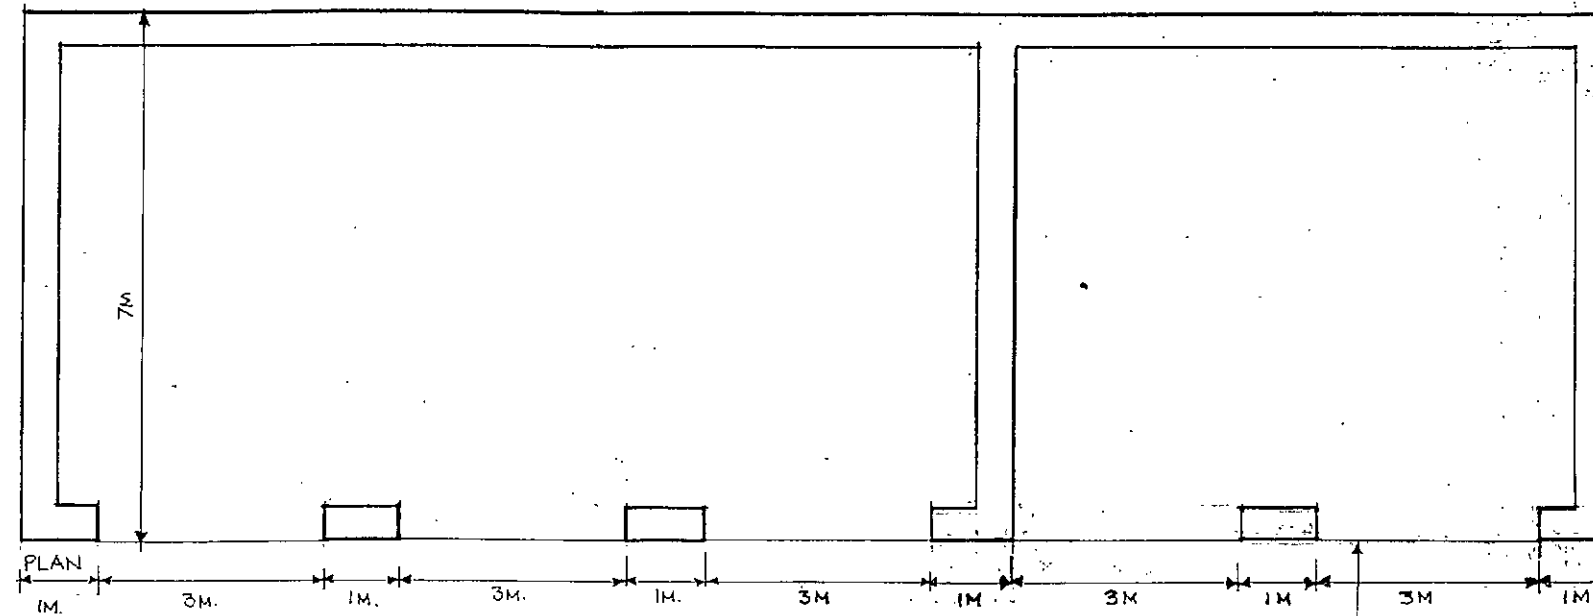


8200M

AGRICULTURAL STORAGE BUILDING - PLAN + ELEVATION - 1:100

SPICER HOUSE SPICER HOUSE LANE 10/15 (REVISED 5/16)




AI

MICHAEL A CLYNN
Dip. Arch. Dip. T. P. A.R.I.B.A.
Architect & Town Planner
14 Huddersfield Road, Ingbrichworth
Sheffield S36 7GF Tel: 01226 766307

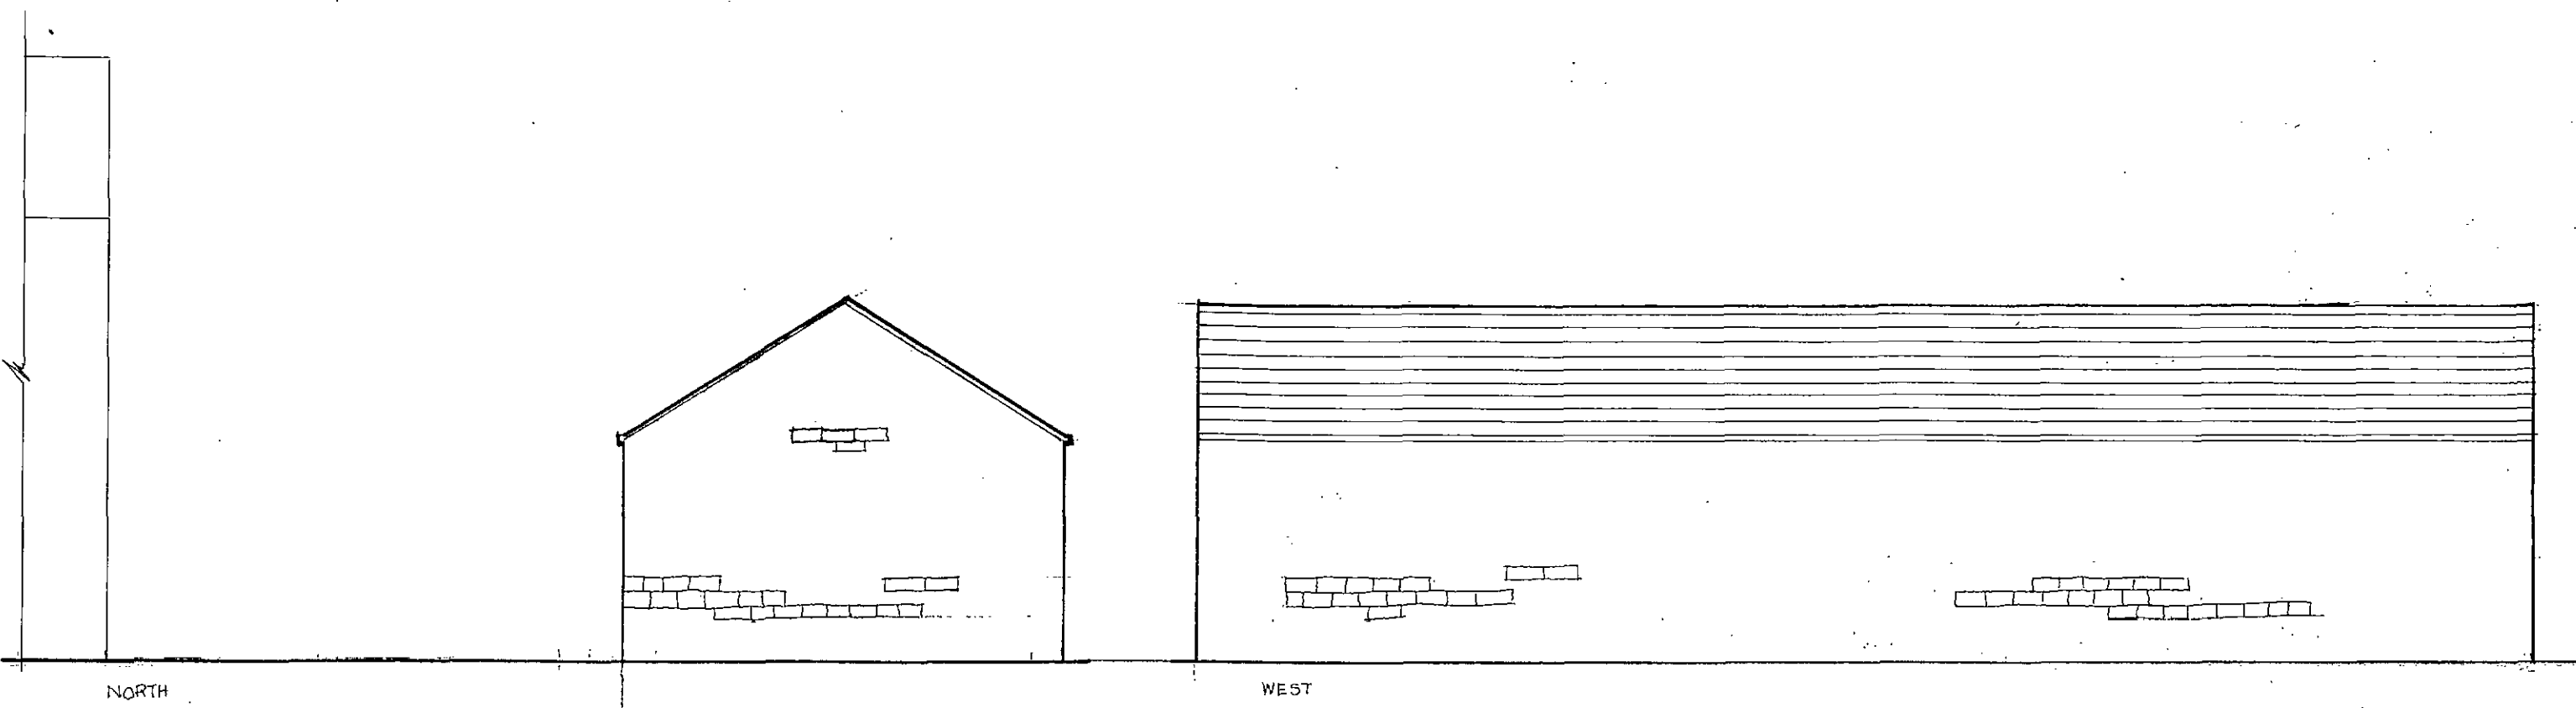


AGRICULTURAL STORAGE BUILDING - ELEVATIONS 1:100 A3
 -SPICER HOUSE SPICER HOUSE LANE. REVISED 5/16

MICHAEL A CLYNCH
 Dip. Arch. Dip. T. P. A.R.I.B.A.
 Architect & Town Planner
 14 Huddersfield Road, Lingbichworth
 Sheffield S36 7GF Tel: 01226 766308

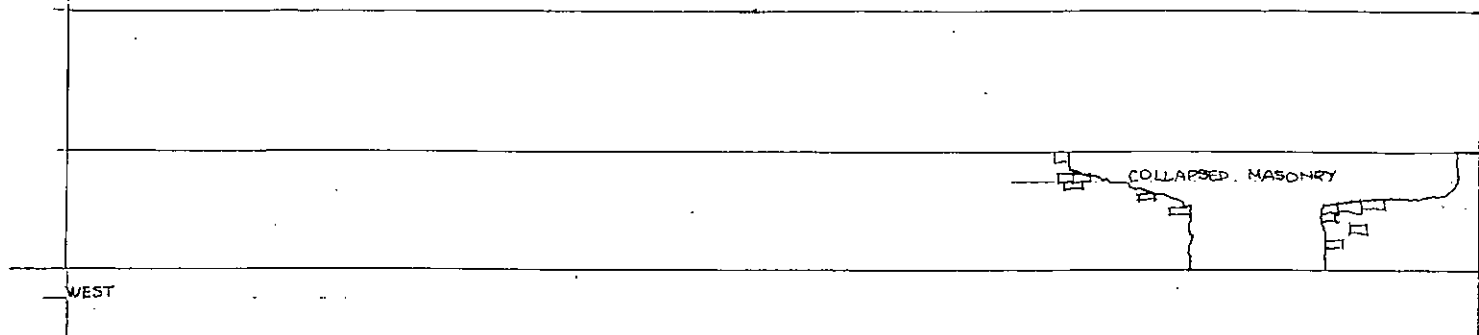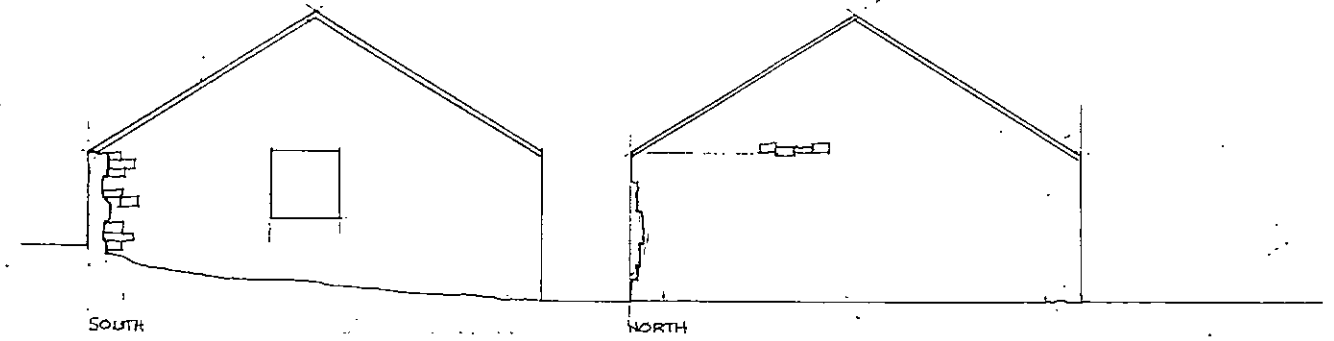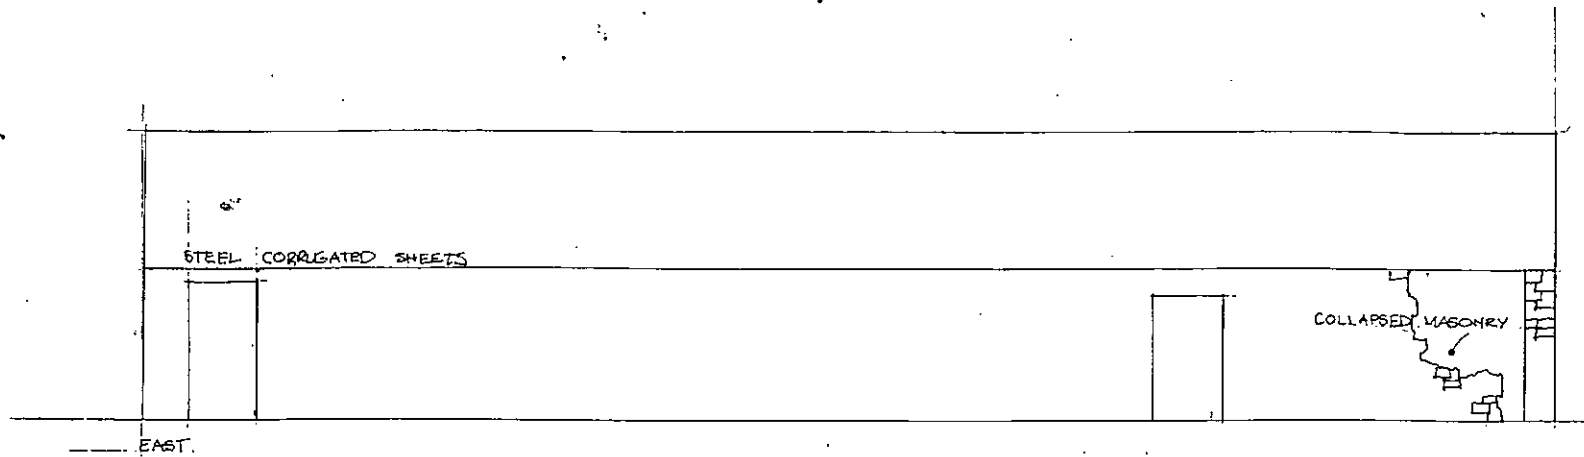


PLAN

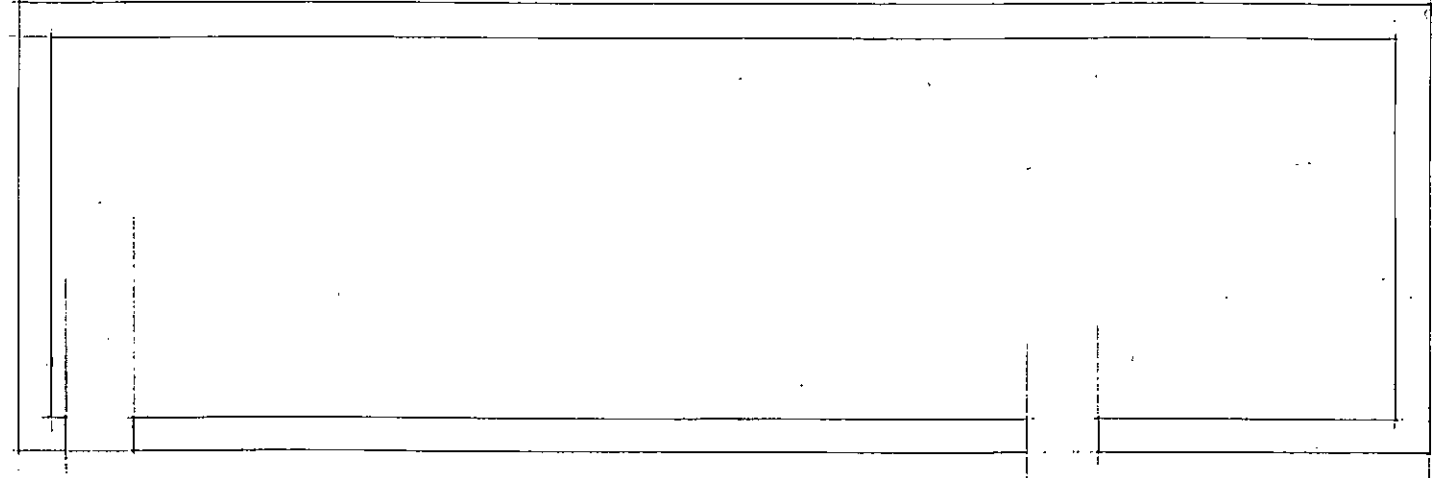

AGRICULTURAL STORAGE BUILDING - SURVEY, 1:100 EXISTING UNIT
SPICER HOUSE, SPICER HOUSE LANE 10/15 A4

MICHAEL A. CLYDE
Dip. Arch. Dip. T. P. A.R.I.B.A.
Architect & Town Planner
14 Huddersfield Road, Hightchworth
Sheffield S36 7QF Tel: 01225 756307

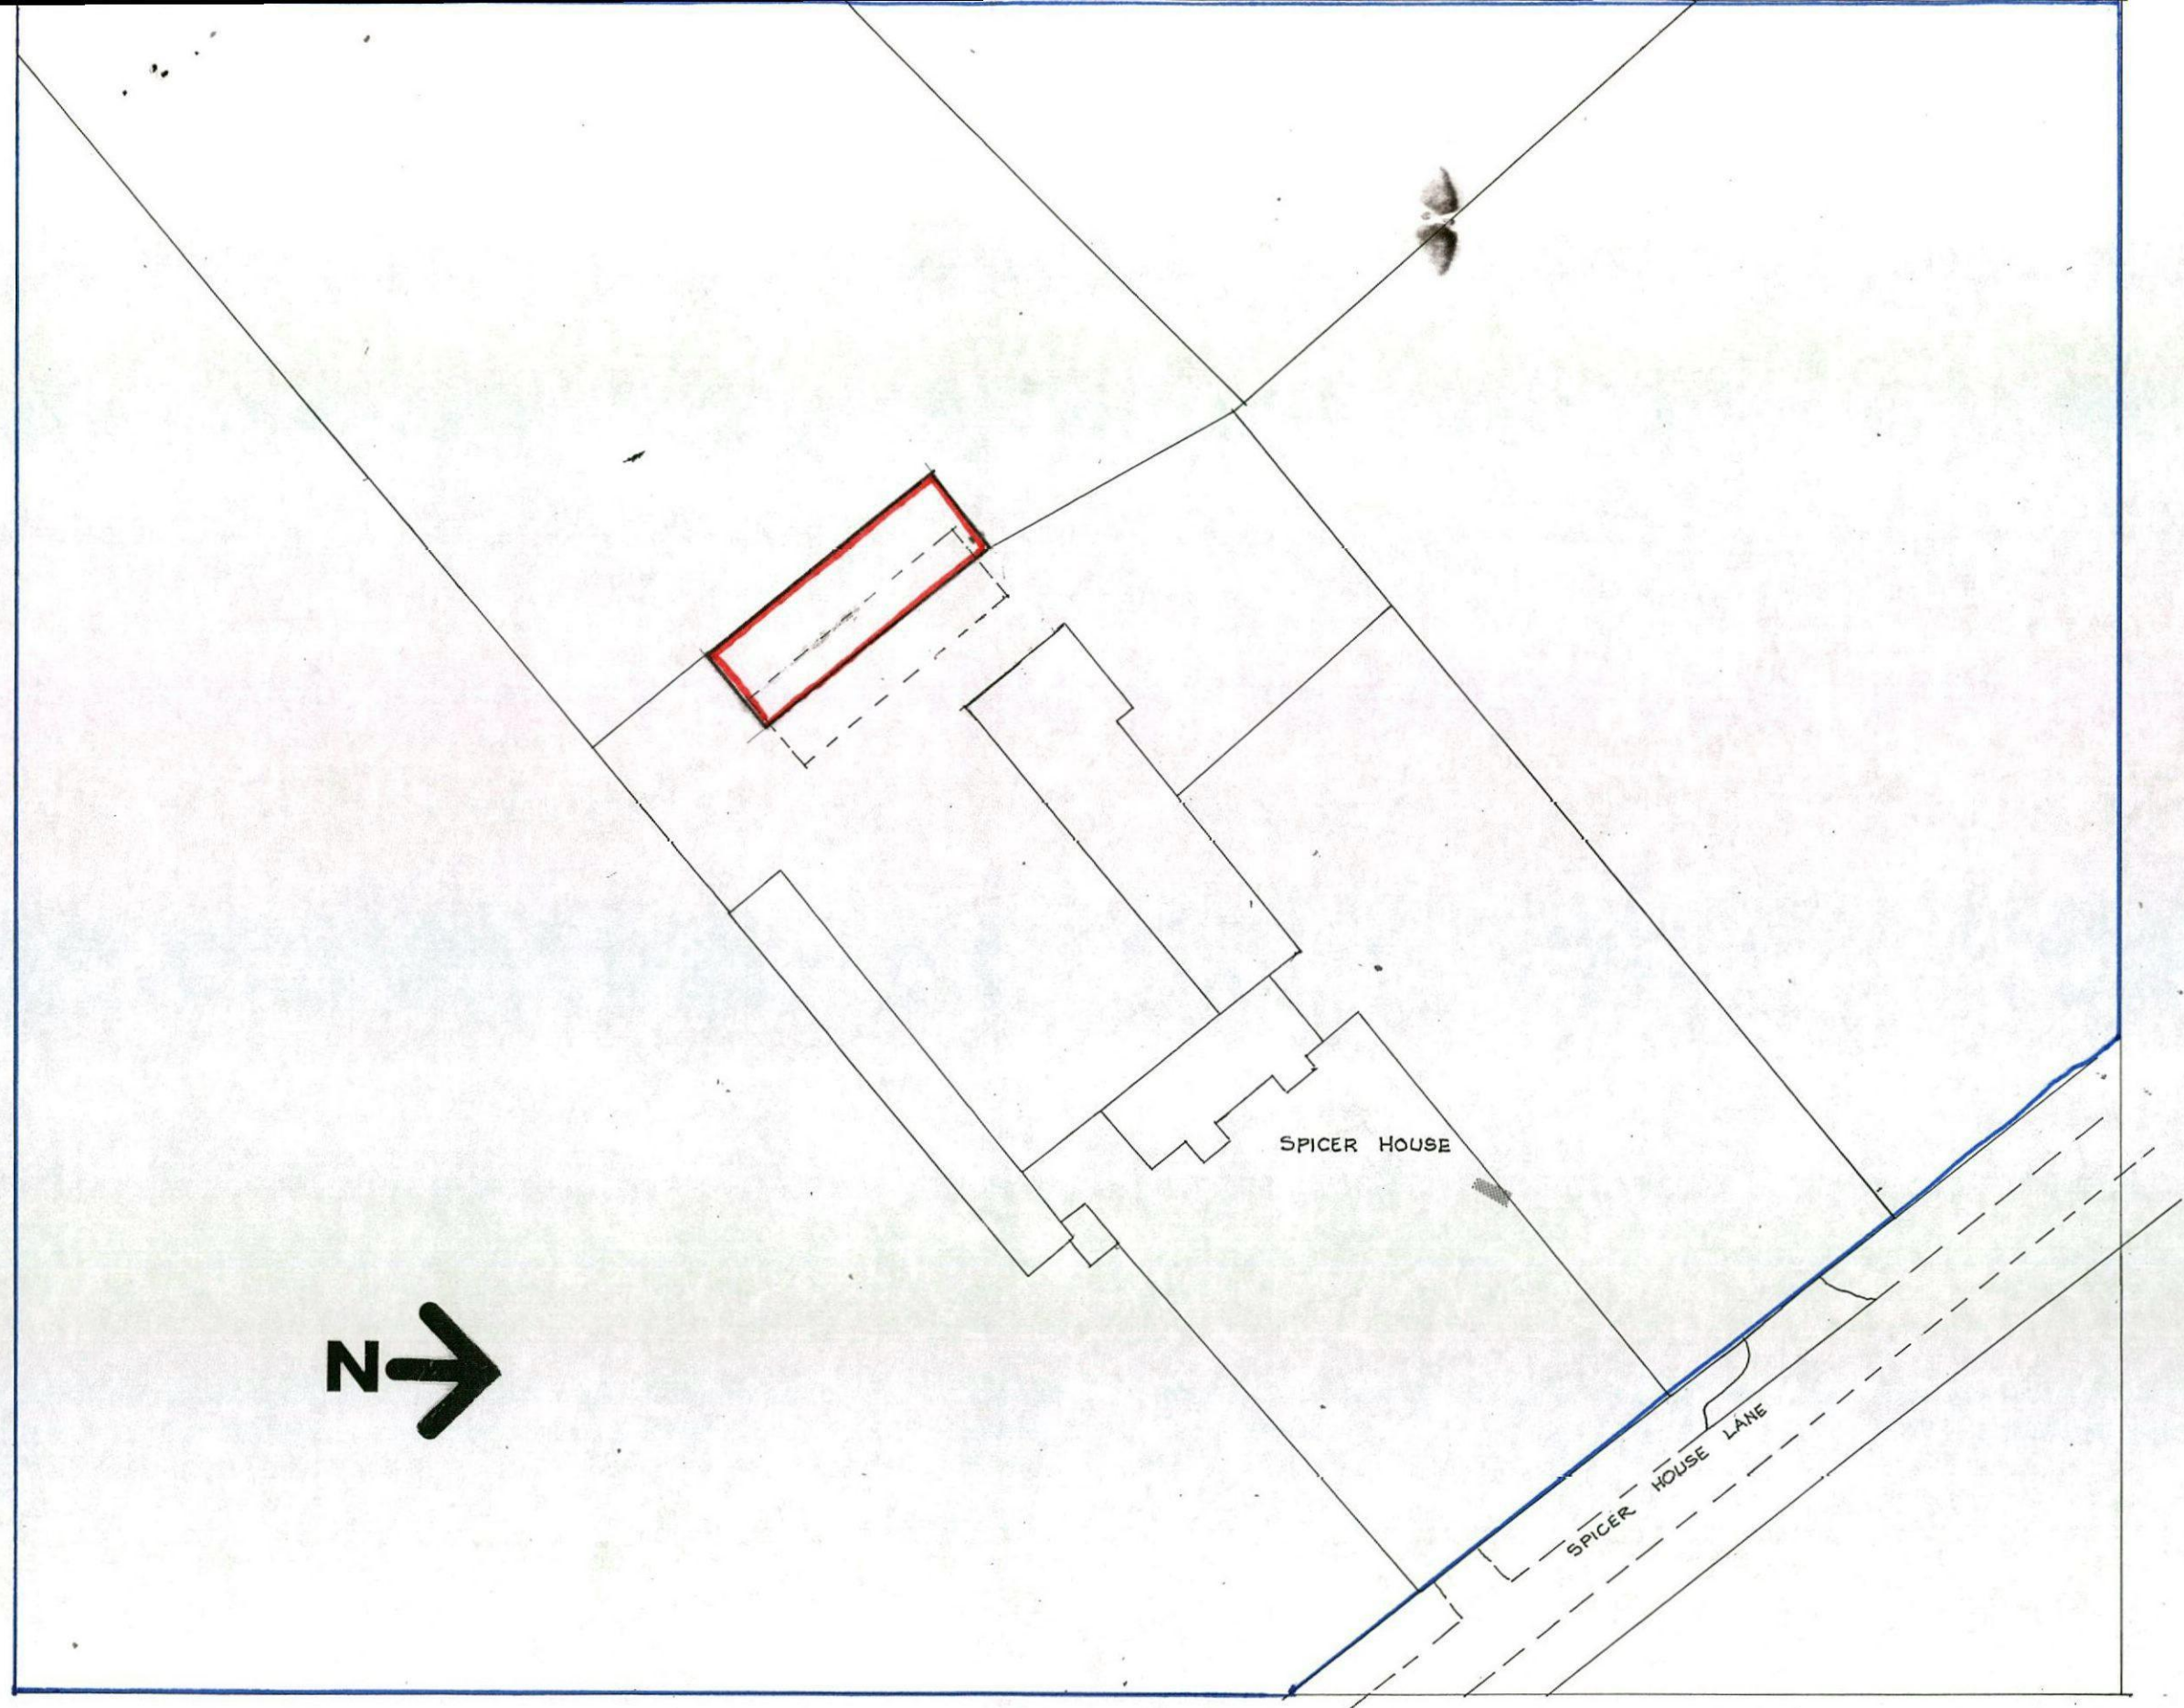

AGRICULTURAL STORAGE BUILDING - SPICER HOUSE SITE LAYOUT 1:500 10/15

AZ (AMENDED
5/16)

MICHAEL A CLYNCH
Dip. Arch. Dip. T. P. A.R.I.B.A.
Architect & Town Planner
14 Huddersfield Road, Ingbirchworth
Sheffield S36 7GF Tel: 01226 766302