

DO NOT SCALE

NOTES

GENERAL NOTES





a. THE TOPOGRAPHICAL SURVEY IS BASED ON INFORMATION PRODUCED BY HAYCOCK & TODD, JOB NO. SH17, FILE SH17-30 BARNLEY WEST (DWS DATED MAY 2019). THE INFORMATION USED IN PREPARATION OF THIS AND ALL OTHER FORE CONSULTING DESIGNS AND DRAWINGS IS NOT WARRANTED. IT SHALL BE THE RESPONSIBILITY OF THE CONTRACTOR TO VERIFY ALL SURVEY INFORMATION PROVIDED AND REPORT ANY ANOMALIES TO FORE CONSULTING.

DESIGN NOTES

- ALL DESIGN AND WORKS TO COMPLY WITH CURRENT VERSION OF THE FOLLOWING DOCUMENTS:
 - DESIGN MANUAL FOR ROADS AND BRIDGES (DMRB);
 - SPECIFICATION FOR HIGHWAY WORKS (SHW);
 - MANUAL FOR STREETS (MFS) AND BARNLEY METROPOLITAN BOROUGH COUNCIL (BMB) DESIGN GUIDE AND SPECIFICATION.
- FOR PLAN AND HORIZONTAL ALIGNMENT DETAILS REFER TO DRAWINGS:
 - 9014-A3-100-002 TO 004; AND
 - 9014-A3-100-030 TO 032.

KEY

- EXISTING LEVELS
- PROPOSED LEVELS

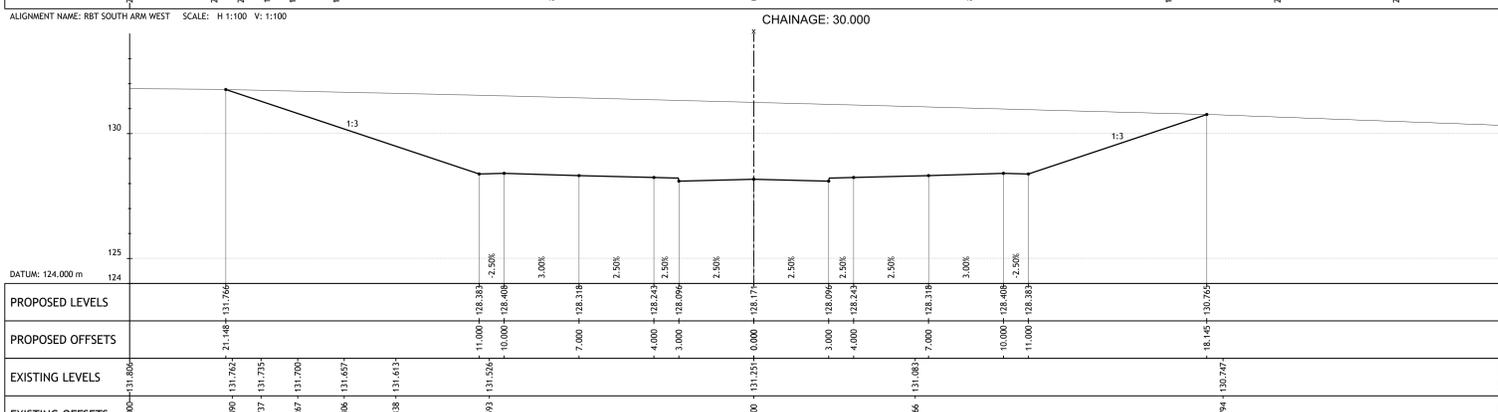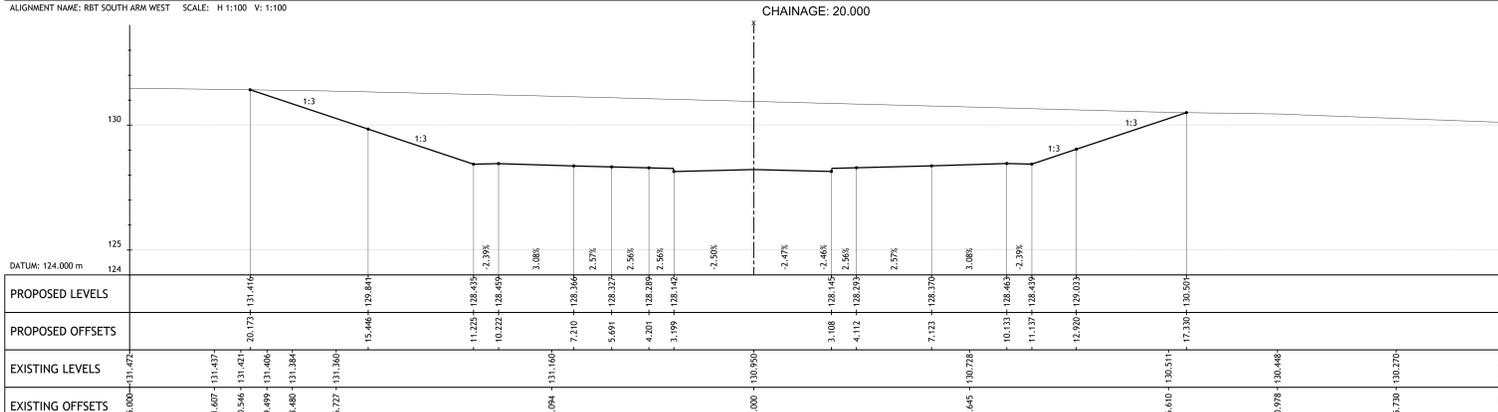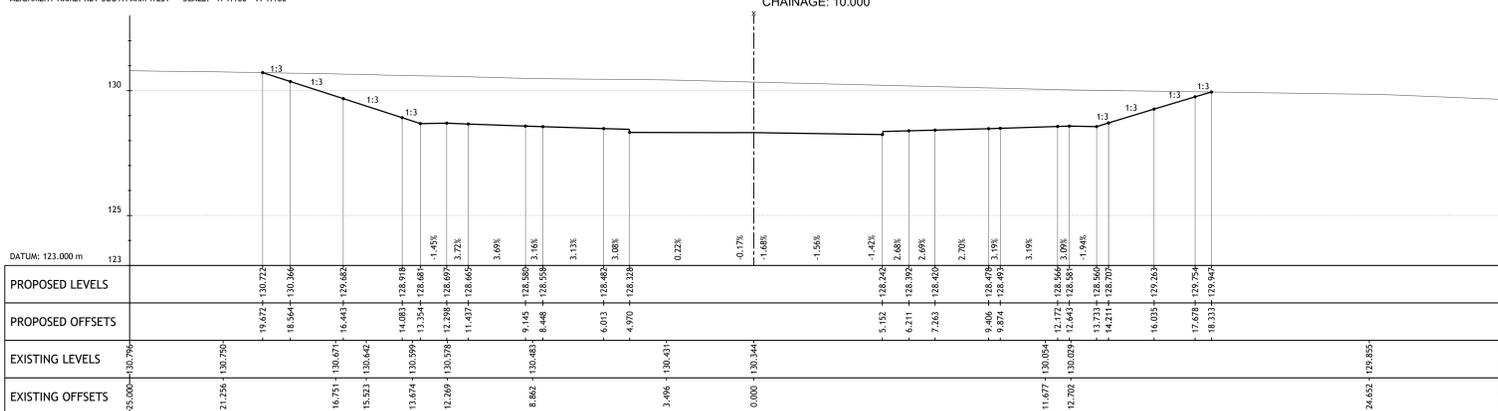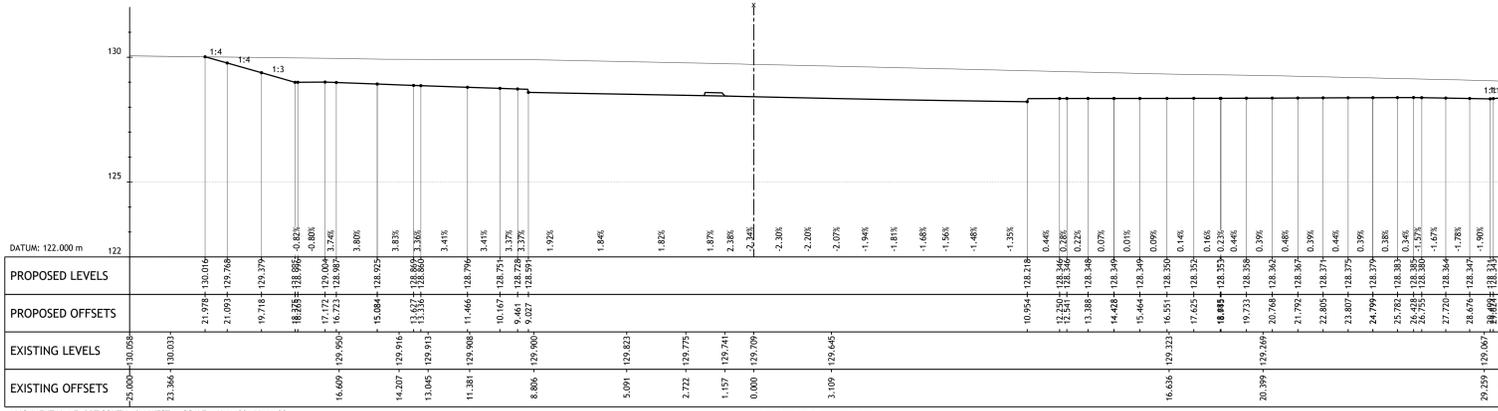

REV	DESCRIPTION	DATE	BY

Client: STRATA STERLING BARNLEY WEST LTD

Project: BARNLEY WEST LINK ROAD

Drawing Title: CROSS SECTIONS ROUNDABOUT SOUTH ARM WEST SHEET 11 OF 13

PRELIMINARY

Fore Consulting Limited
2nd Floor, Queens House
24 Wellington Street
Leeds LS1 2JF
0113 2462004
enquiries@foreconsulting.co.uk
www.foreconsulting.co.uk

Author	Checked	Drawn	Date	Scale
ML	PI	AS	13.01.2021	AS SHOWN
9014	A3-100-P-210			