


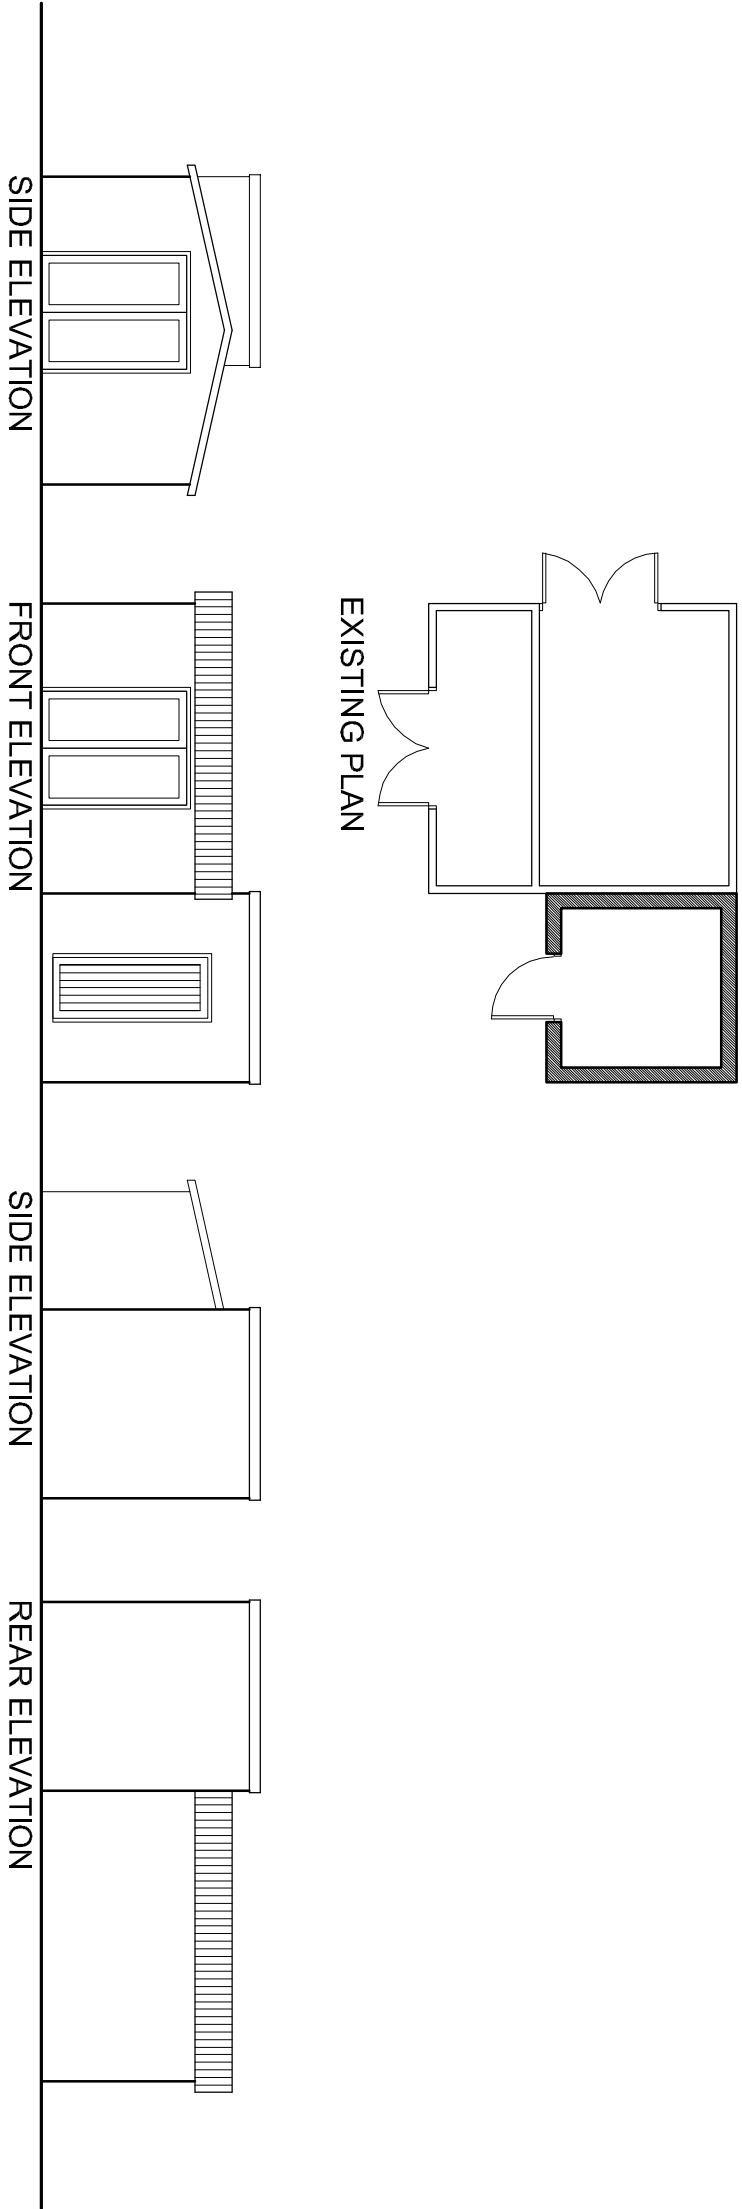

Mr & Mrs Parkin 2a George Street Middlecliffe Barnsley S72 0HL			
DATE	07-2012		
DWG	205-002		
TITLE	Existing Plans & Elevations		