



SECTION D-D

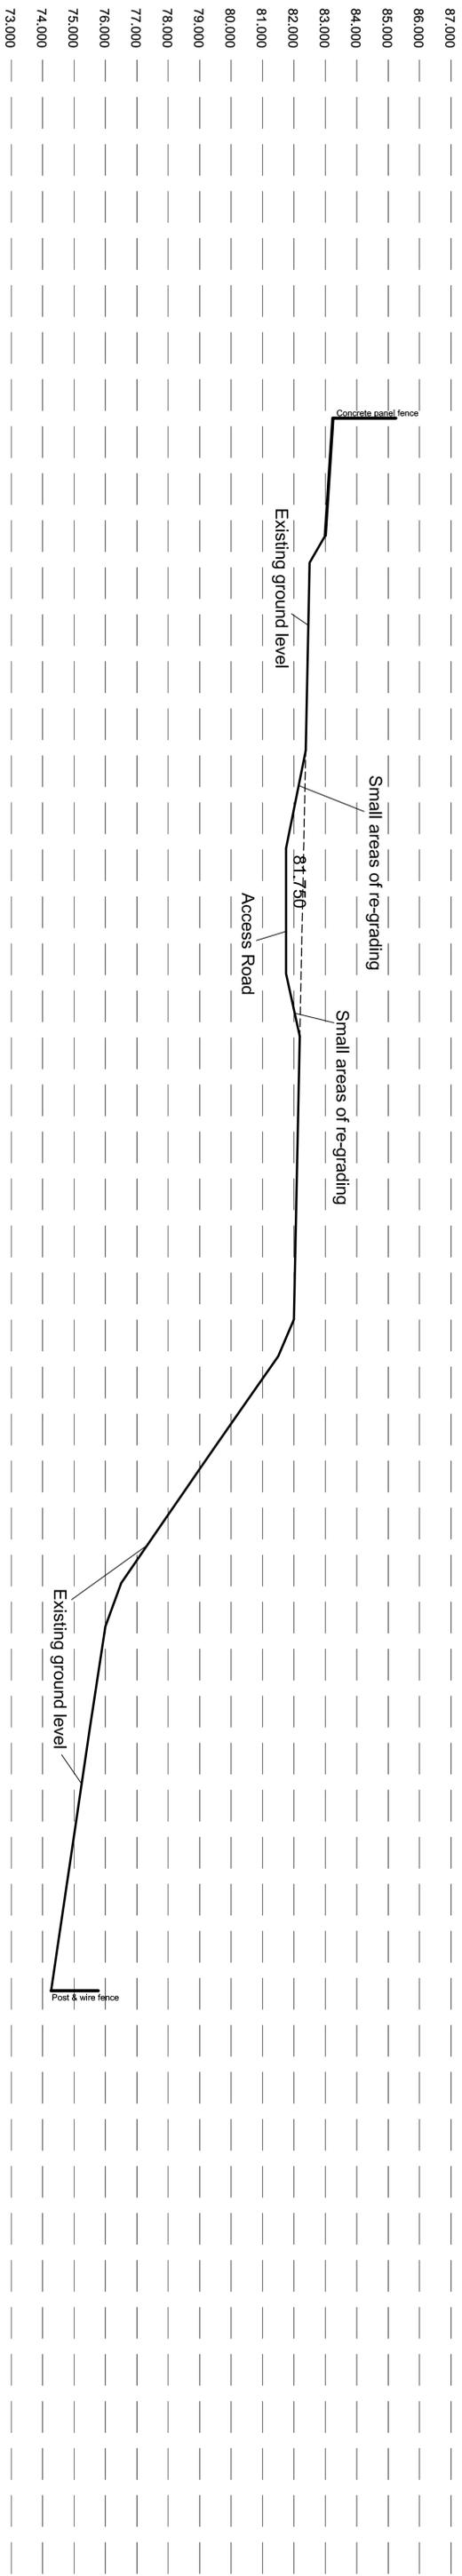

SECTION C-C

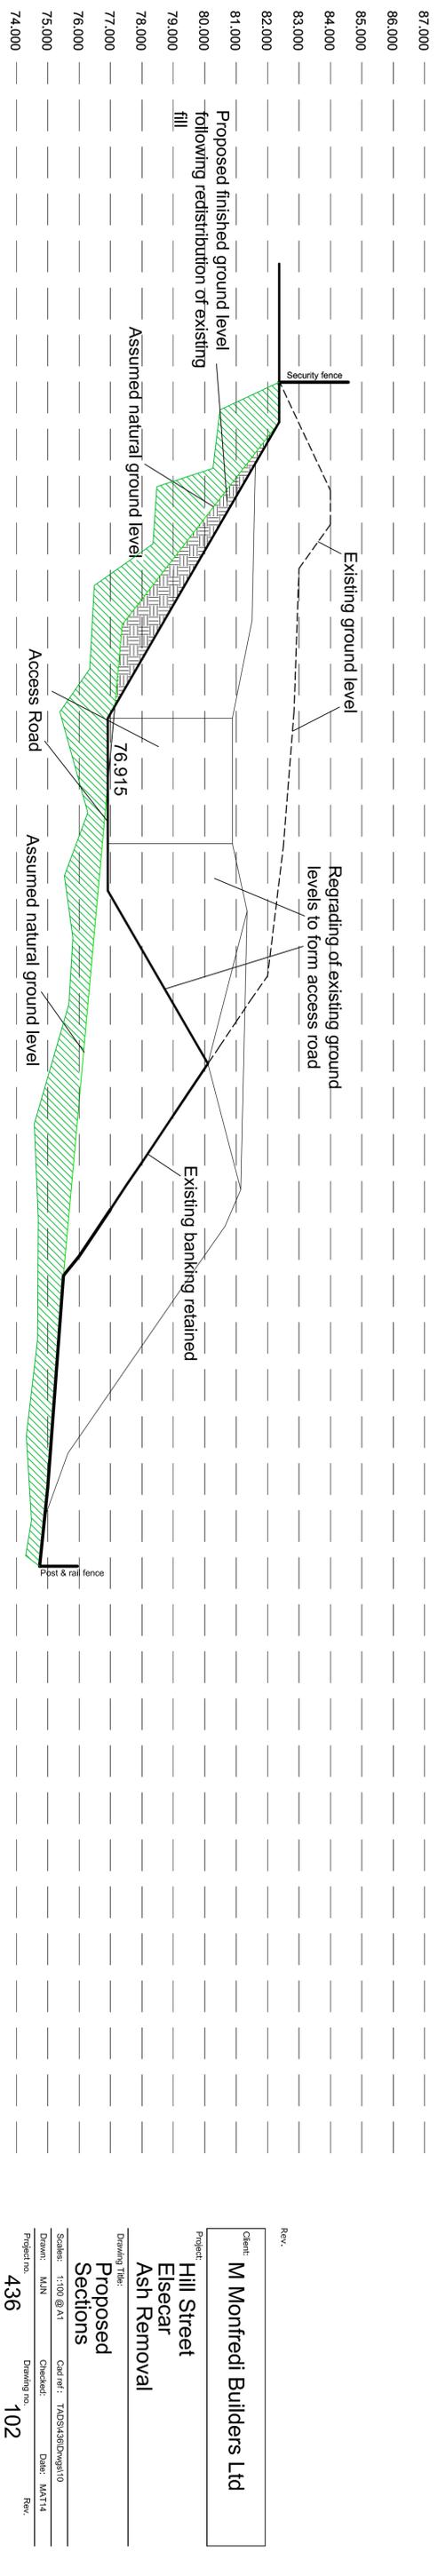

SECTION B-B

Rev:

Client: **M Monfredi Builders Ltd**

Project: **Hill Street
 Elsecar
 Ash Removal**

Drawing Title: **Proposed
 Sections**

Scale: 1:100 @ A1
 Drawn: MAN
 Project no: 436
 Checkd: DMK
 Date: MATT14
 Drawing no: 102
 Rev:

JAVNA
 JENKINS VETCH + PLAN
 ARCHITECTURAL LTD

Jenkins Vetch Noan Architecture Ltd
 Agency House
 Unit 19 Repentdown Way
 Repentdown, Weymouth
 Dorset DT9 4JG
 T: 01246 432 338
 F: 01246 436 794
 E: info@jvnarch.com