
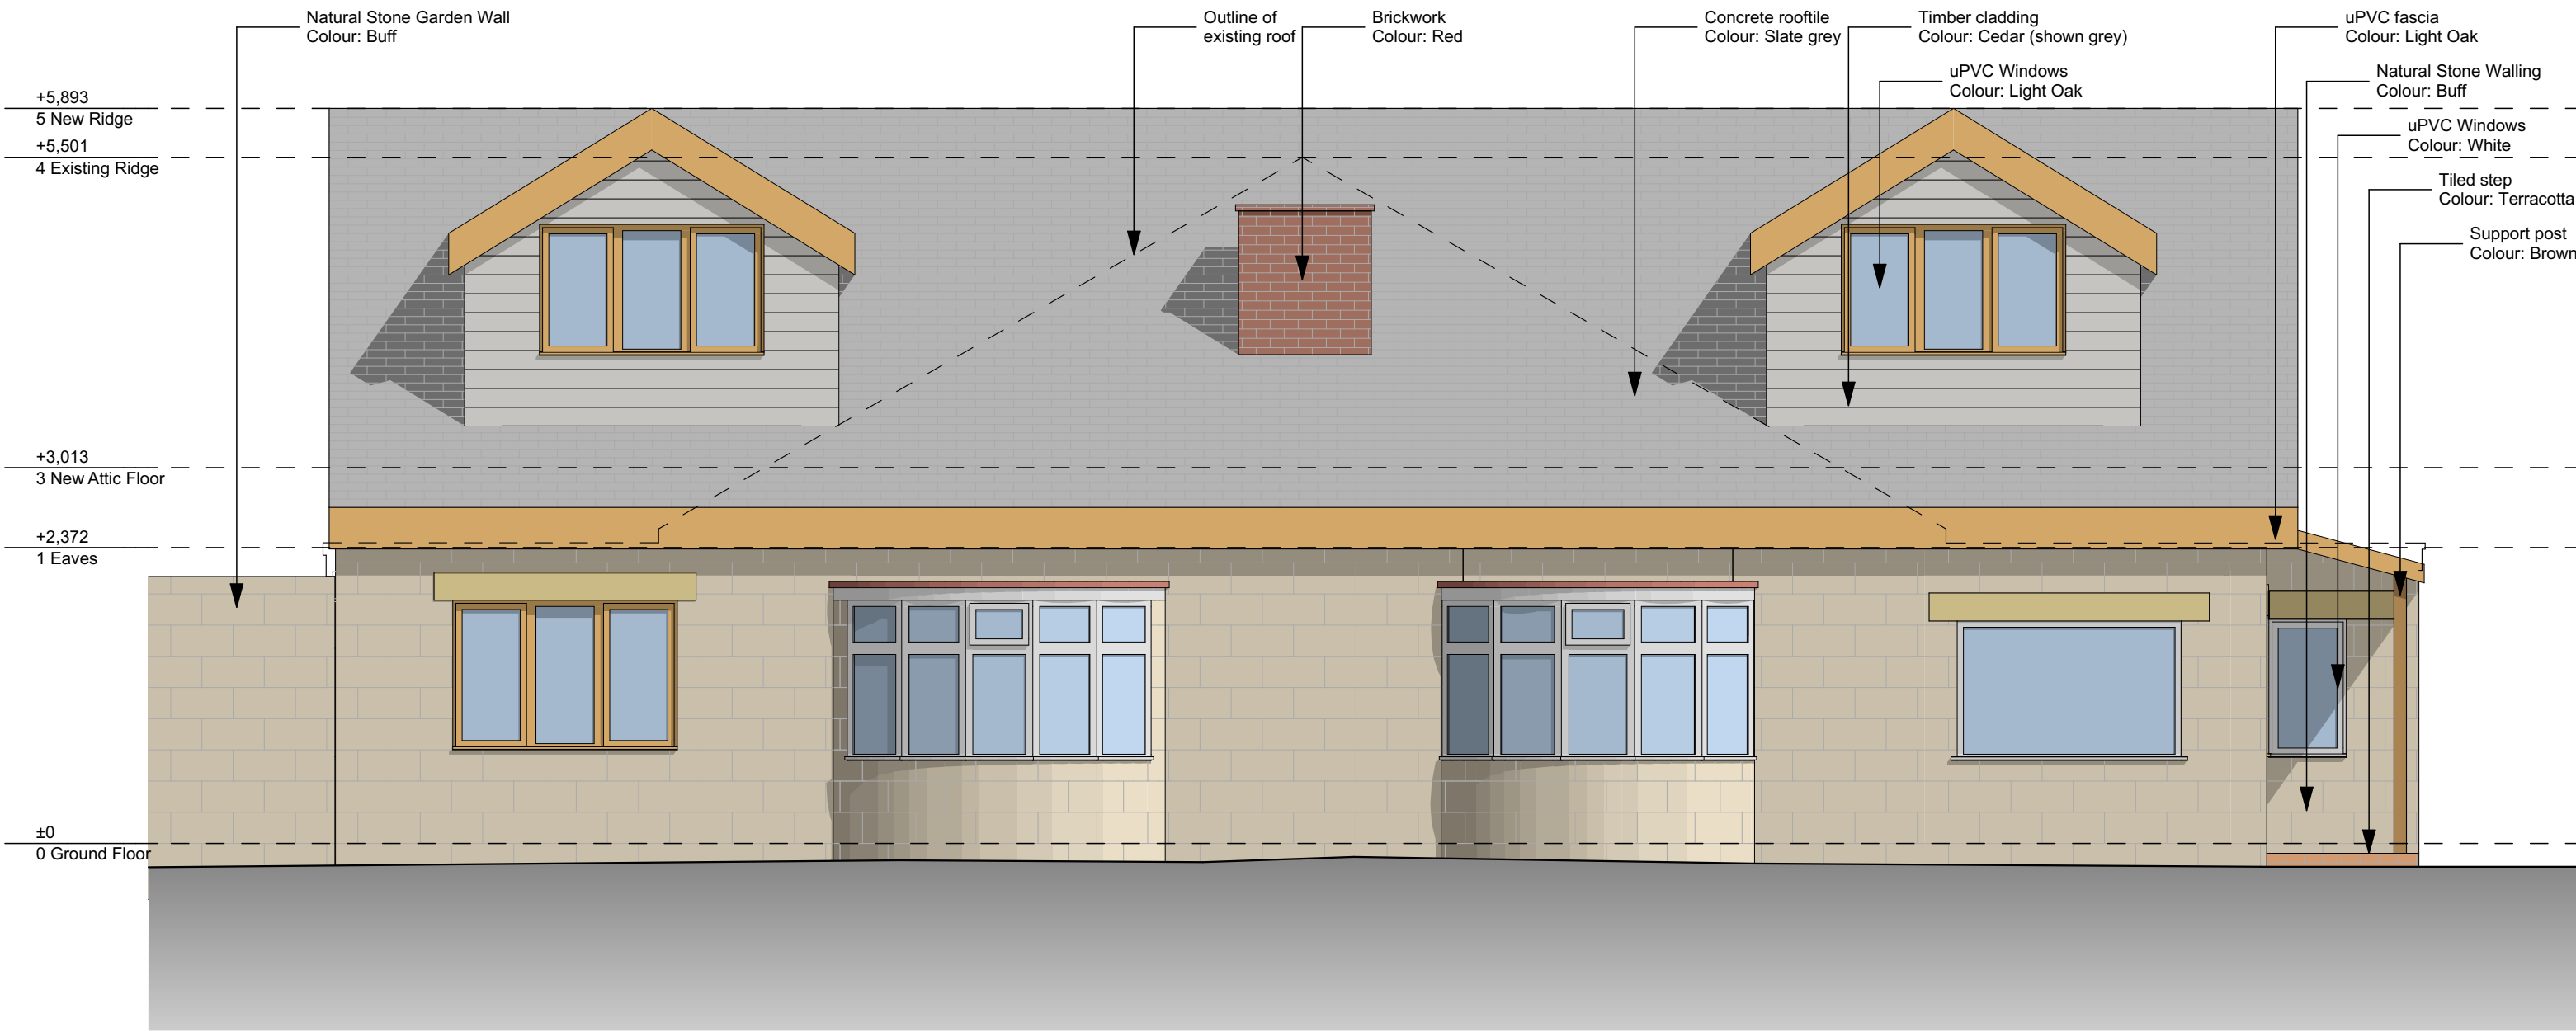


NOTE
Drawing use for status issued for only. Feasibility & Planning drawings are not intended for construction or manufacture. J Mahoney Architects Ltd cannot accept any responsibility for issues arising due to this.


All dimensions to be checked on site and any discrepancies to be notified prior to the commencement of work.

Do not scale from this drawing. If in doubt ask


© J Mahoney Architects

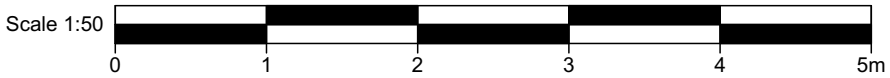


SW Elevation

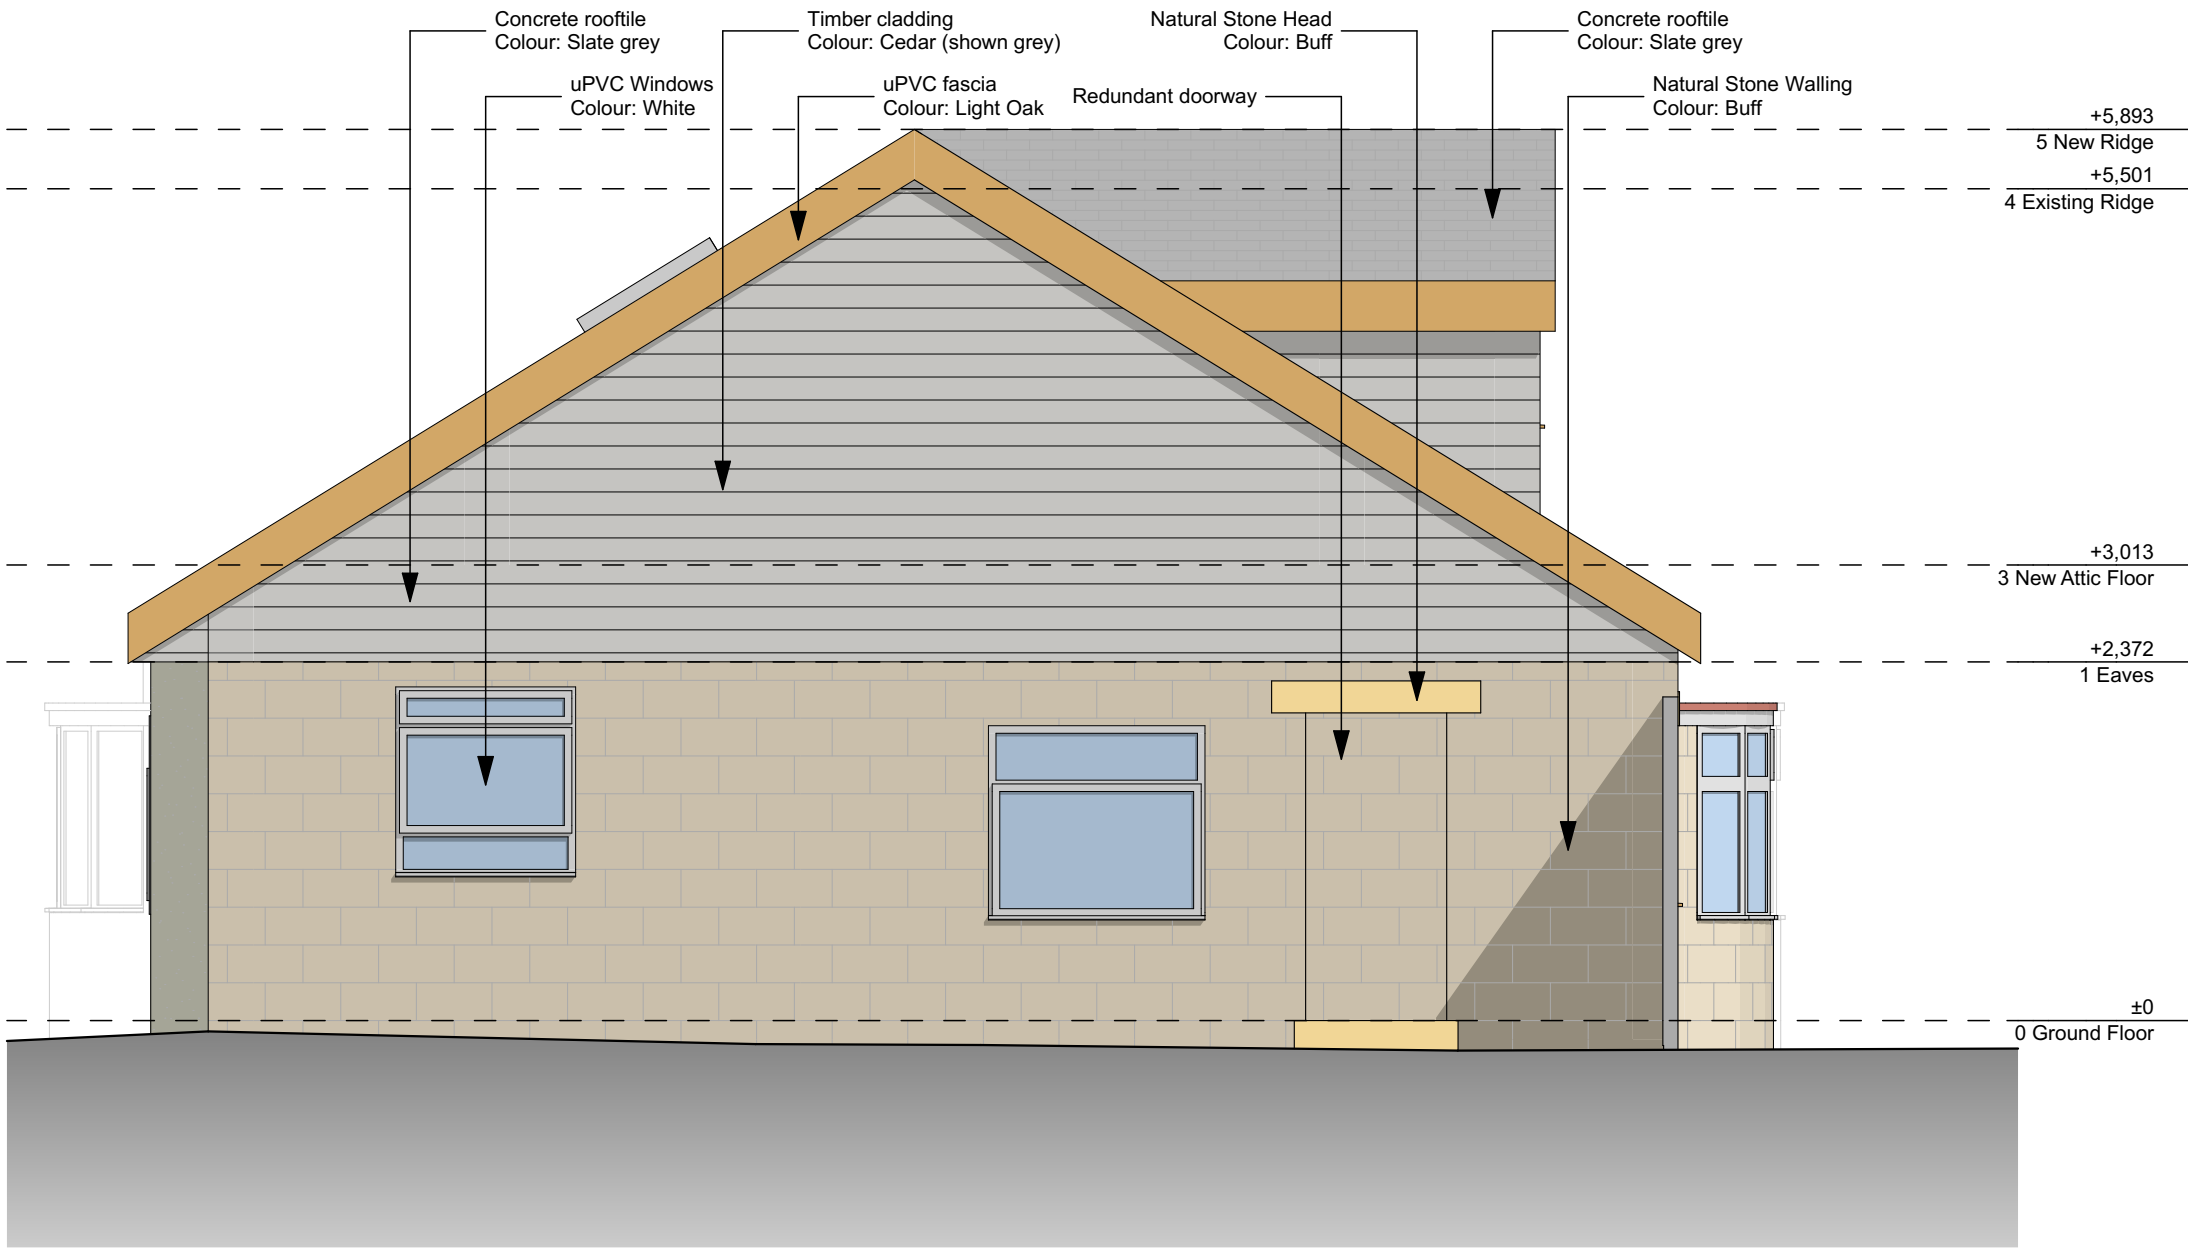

NW Elevation

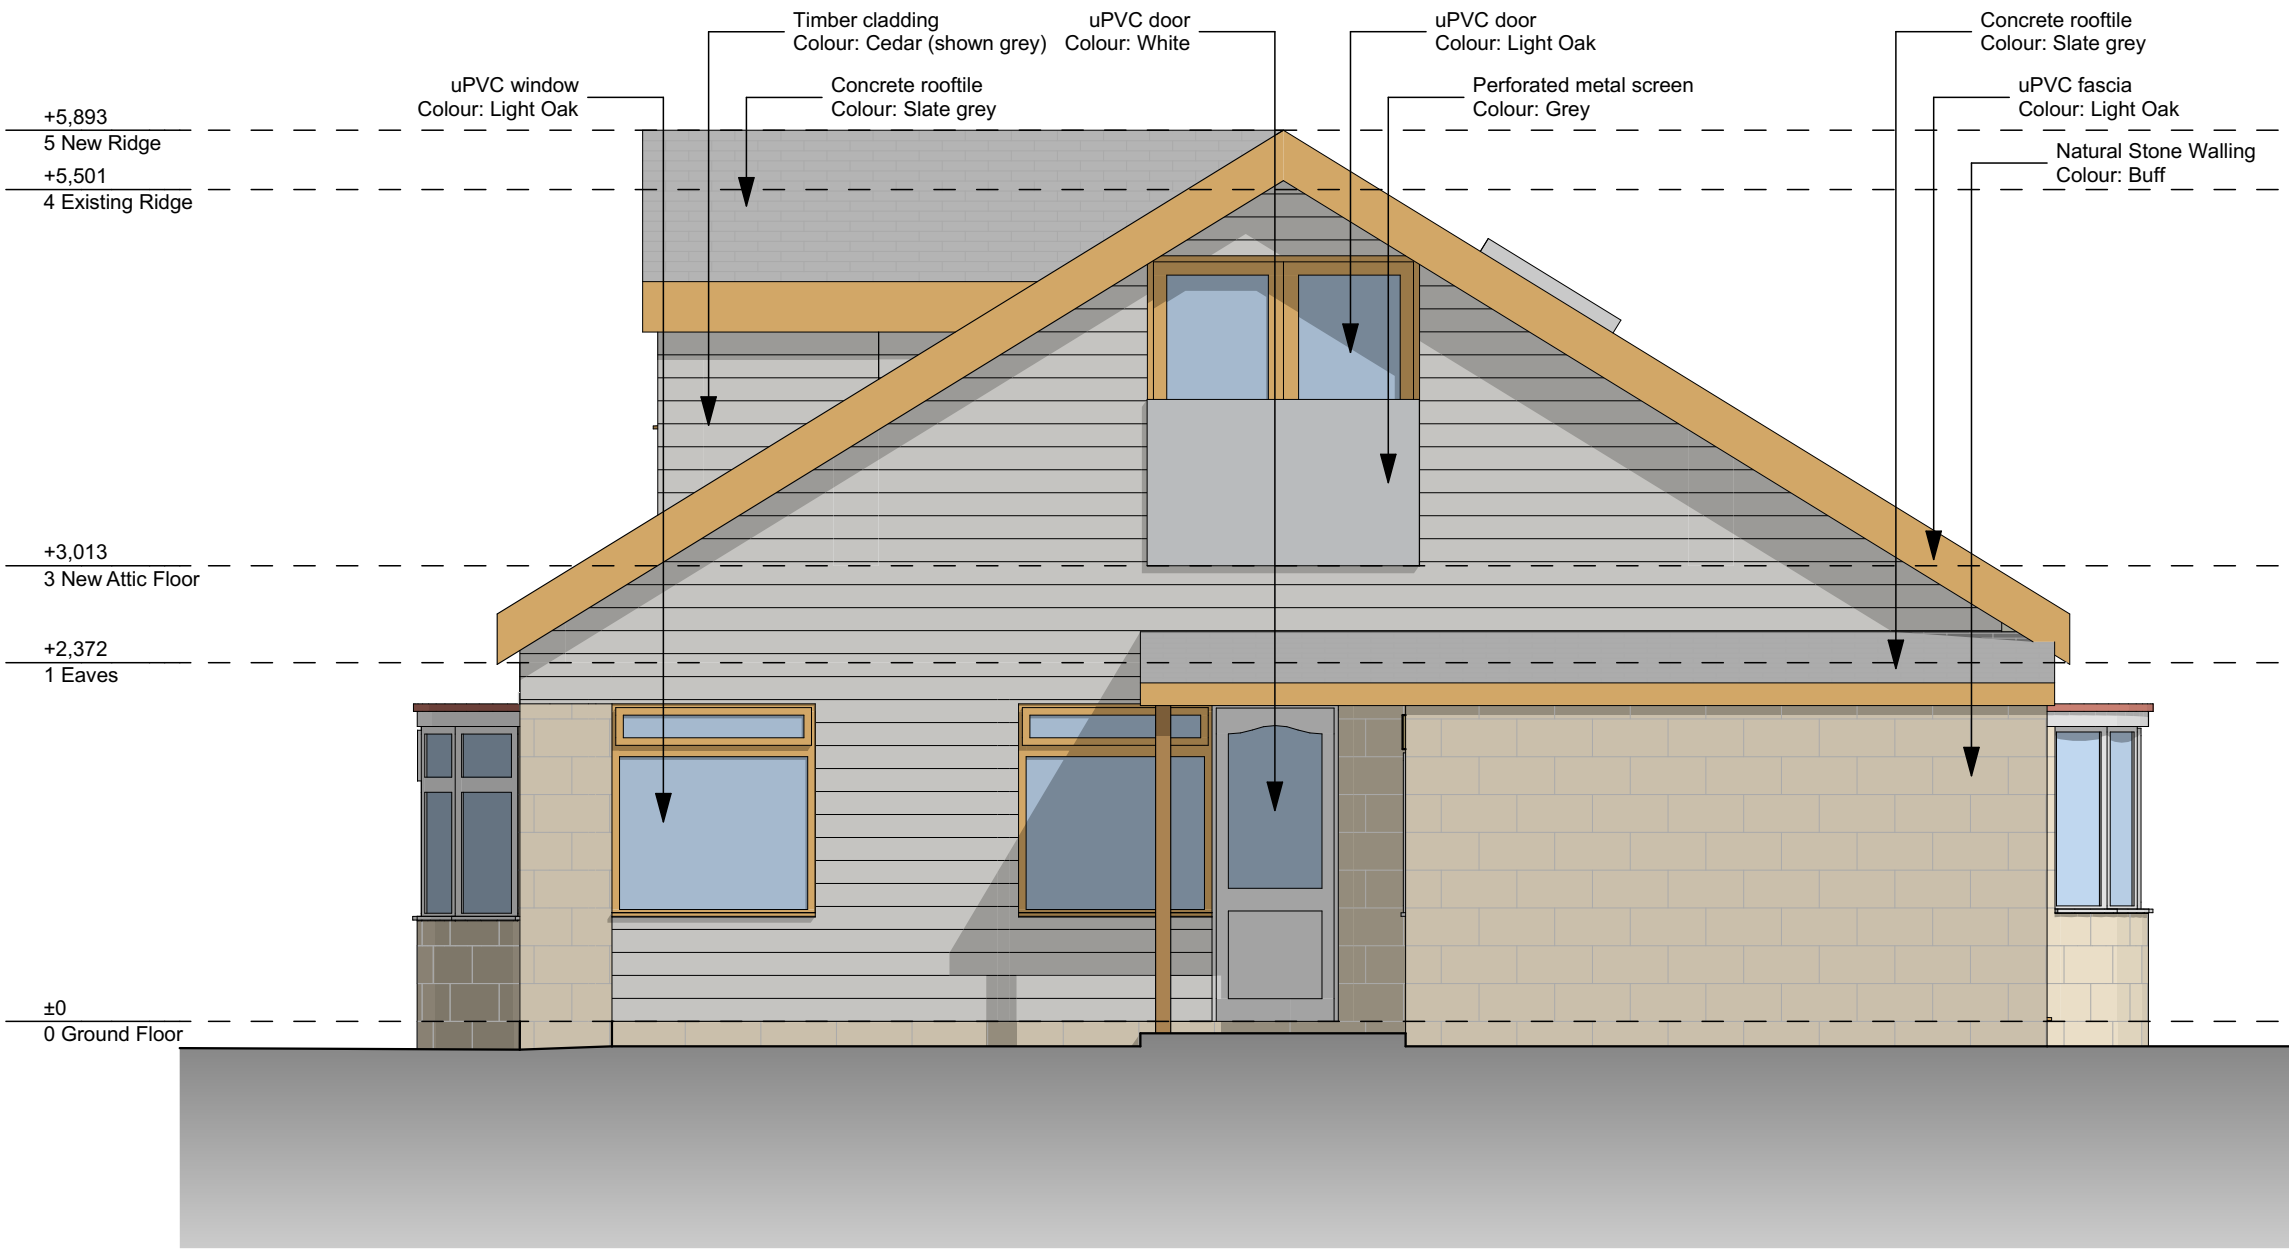

SE Elevation

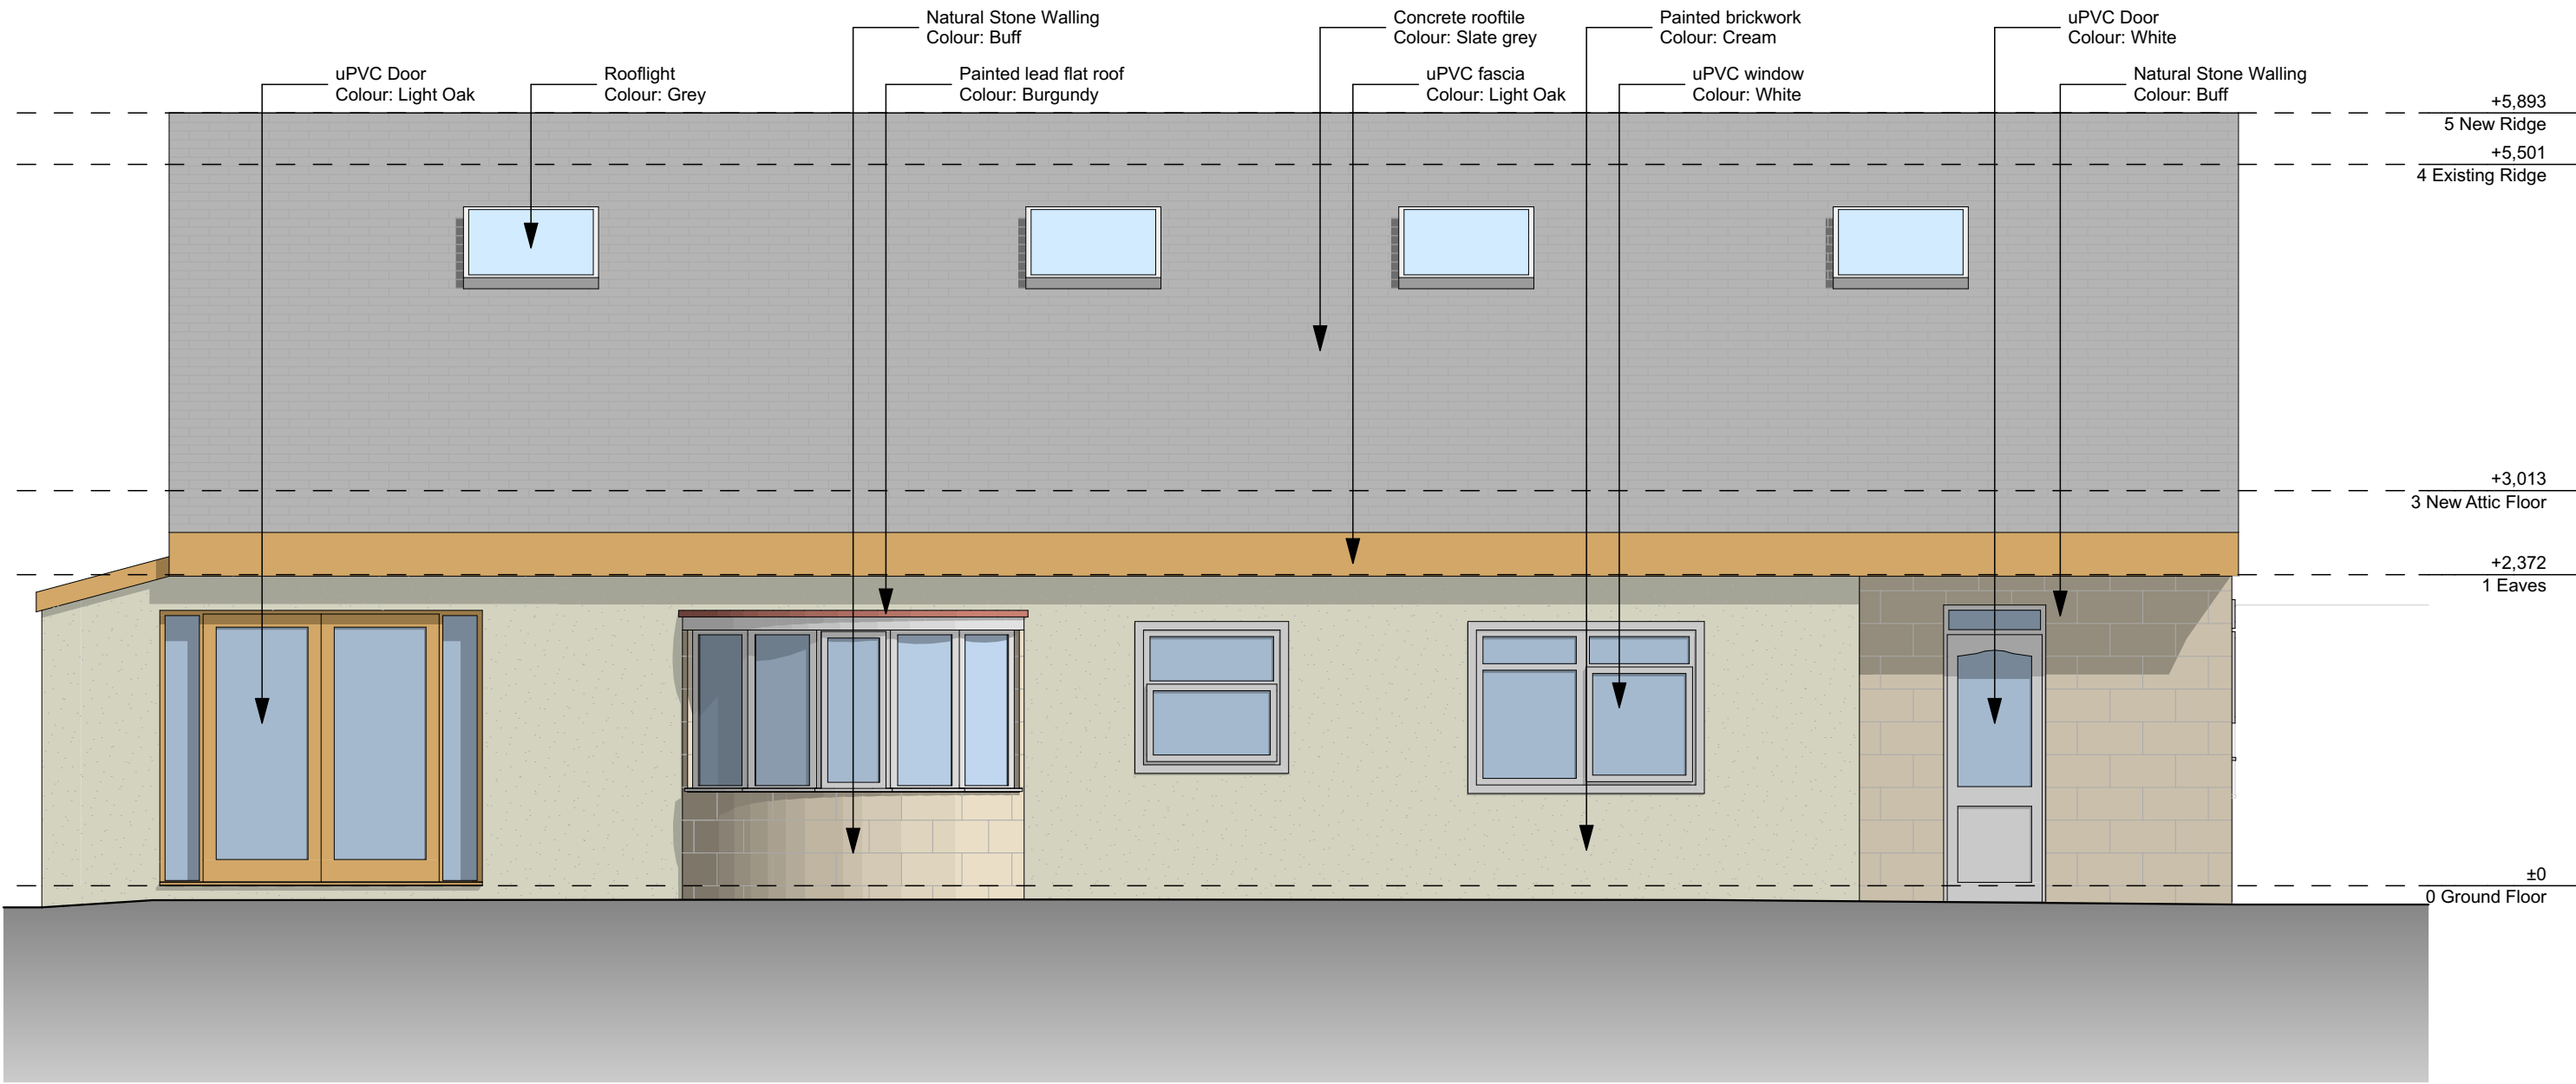

NE Elevation

D	Existing stone piers to SE elevation corner and adjacent to front door retained.	27.09.22	JFM
C	Cladding extended to around front door on SE elevation.	26.09.22	JFM
B	Materials & notes added	22.09.22	JFM
A	Initial issue	09.09.22	JFM
Rev	Revision Notes	Date	Initial

status	PLANNING
--------	----------

J Mahoney Architects
Design & Planning

J Mahoney Architects,
25 Millstones, Oxspring
Sheffield, S36 8WZ

Tel: 07577572695
Email: jmahoneyarchitects@gmail.com

client	Matt & Sarah Holmes
--------	---------------------

job title	Wayside, Copster Lane, Oxspring, Sheffield, S36 8YJ
-----------	---

org title	Proposed Elevations
-----------	---------------------

date	September 2022	drawn	JFM
------	----------------	-------	-----

scale	1:50	sheet	A1
-------	------	-------	----

dwg no & revision	MSH-JMA-ZZ-XX-DR-A-(10)002D
-------------------	-----------------------------