


**C-C Section C-C (Proposed)**  
1 : 250

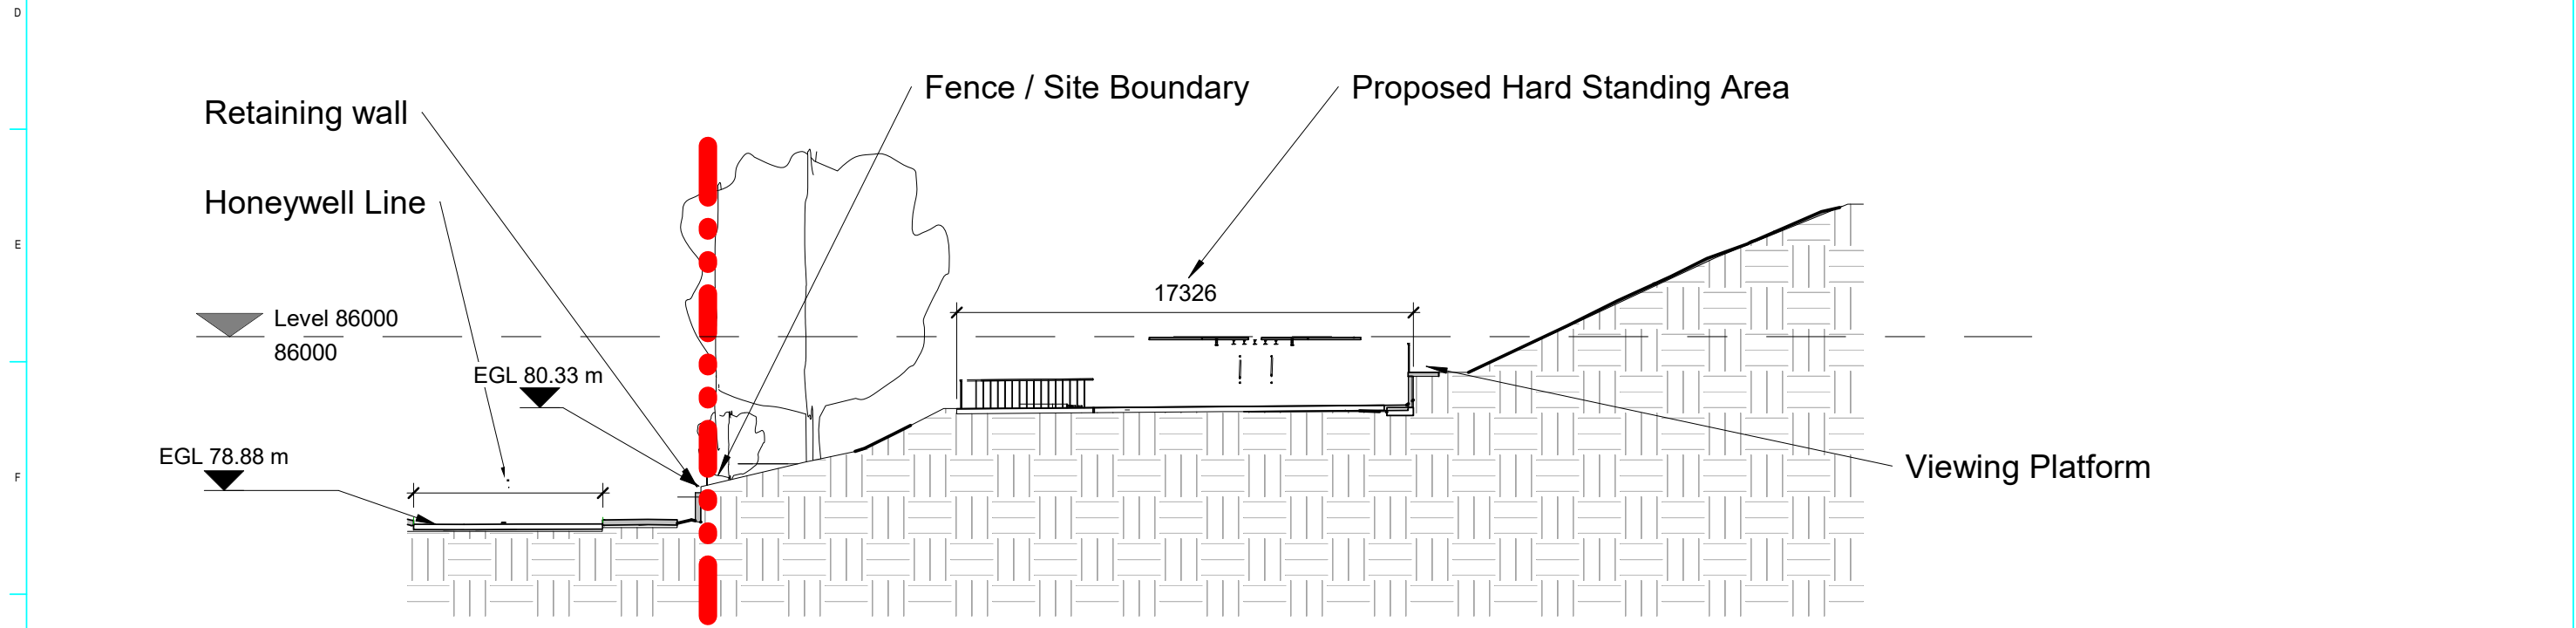

**D-D Section D-D (Proposed)**  
1 : 250

NOTES:  
1. THIS DRAWING IS TO BE READ IN CONJUNCTION WITH ALL OTHER RELEVANT DRAWINGS.  
2. ALL DIMENSIONS TO BE CHECKED BEFORE COMMENCEMENT OF WORK ON SITE.

Rev	Comments	Drw/Chk/Auth	Date
P01	Issued for Planning Permission Review and Comment	TT	11/10/2023

This Drawing Is Based On The Following Information:  
(Changes For Subsequent Revisions Noted in Revision Column Above).

**LEGEND**  
 TOC Top of Concrete  
 EGL Existing Ground Level  
 1.3% Fall Direction and Percentage



Project  
**Bransley Collage Construction Training Area**

Drawing  
**For Planning Permission Section A-A and B-B (Proposed) Sheet 2 of 2**

Purpose of Issue <i>For Planning Permission</i>	Status
Client Project Number <i>Project Number</i>	Scale <i>As indicated</i>
Drawing Sheet Size <i>A3</i>	Sheet Number <i>2 of 2</i>
UNDER NO CIRCUMSTANCES SHOULD DIMENSIONS BE SCALED FROM THIS DRAWING "IF IN DOUBT ASK".	
Drawing Number <b>BC-PR-SP-1006</b>	Rev. <b>P01</b>

