



DO NOT SCALE FROM THIS DRAWING. ALL DIMENSIONS TO BE CHECKED ON SITE BY CONTRACTOR. REPORT ANY DISCREPANCIES TO DRAWING AUTHOR AND PROPERTY SERVICES TEAM. DRAWING OR CONTENTS SHOULD NOT BE DUPLICATED WITHOUT PRIOR CONSENT.


DRAWING TO BE READ IN CONJUNCTION WITH ALL OTHER PROJECT DOCUMENTS INCLUDING BUT NOT LIMITED TO DRAWINGS, SPECIFICATIONS, SCHEDULES

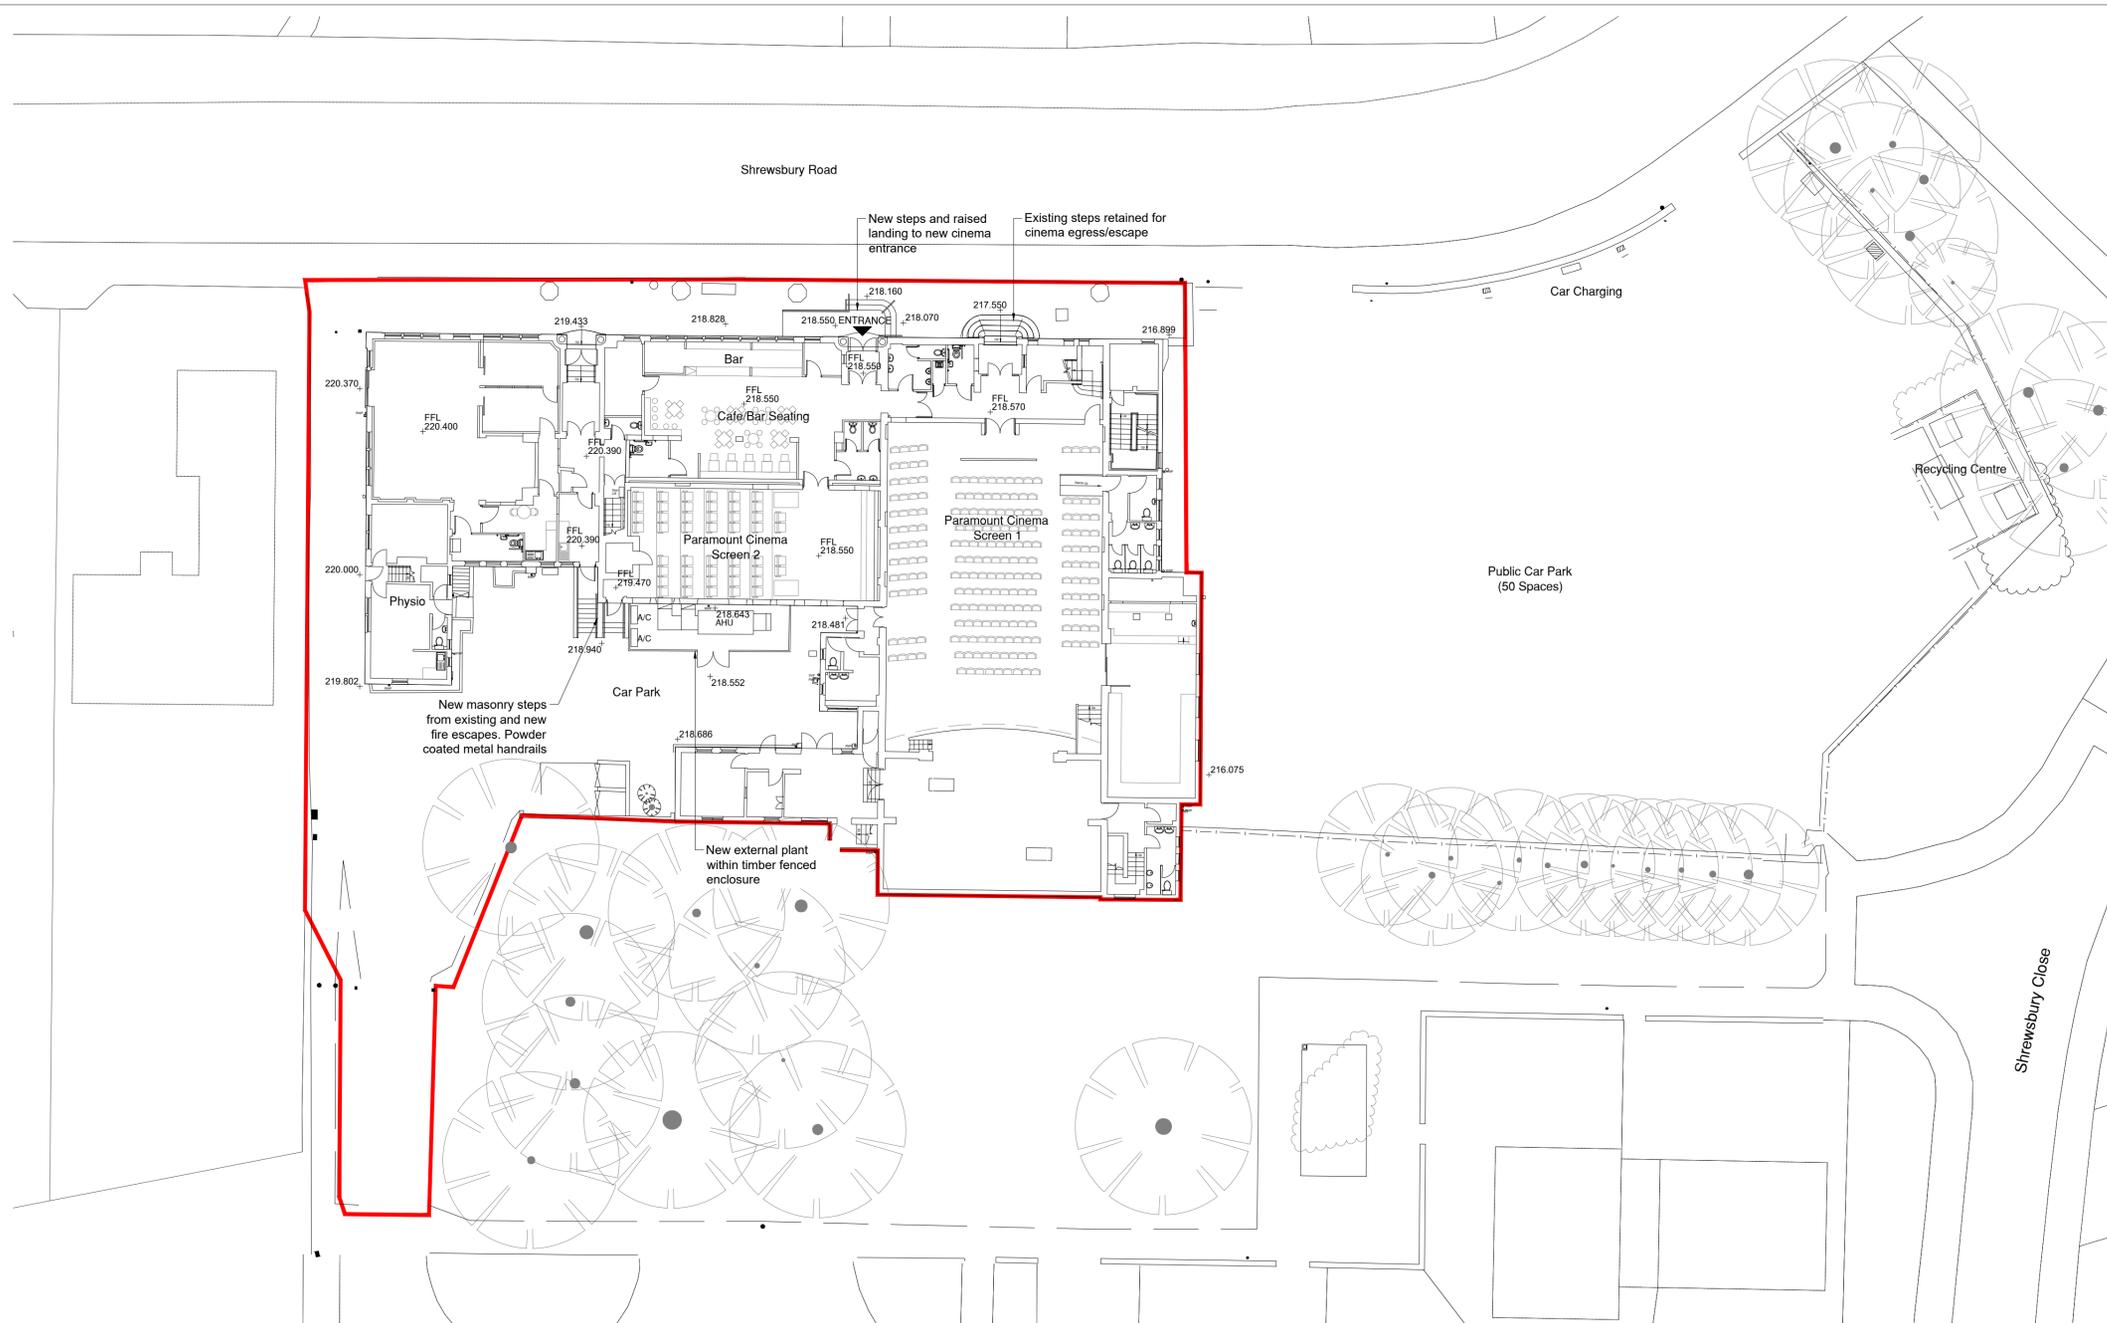

NOTES  
 © Crown Copyright & Database Rights (2021), 100022264.

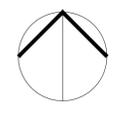

**01 Proposed Site Plan**  
 1:200

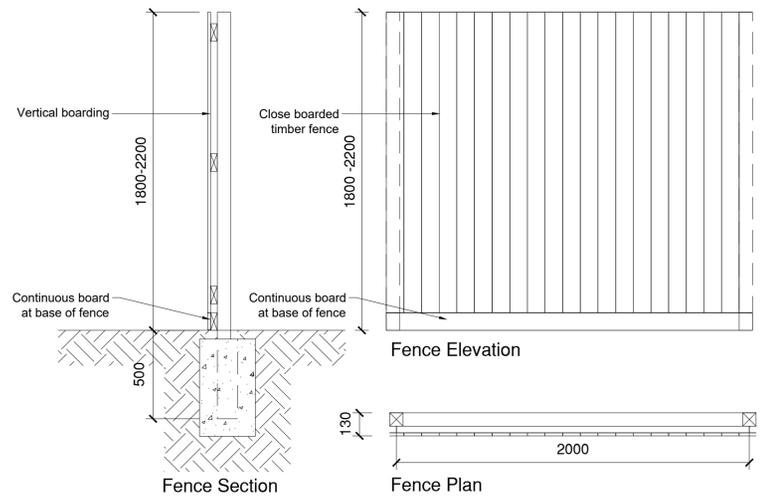

**02 Plant Enclosure Fence Detail**  
 1:20

P1	First Issue	06/08/25	BST
Rev	Notes	Date	Issued By



SERVICE		
Economic Regeneration		
PROJECT		
Penistone Town Hall		
TITLE		
Proposed Site Plan		
PROJECT REF	DRAWING REFERENCE	REV
SCALE	DISCIPLINE	SHEET SIZE
PURPOSE OF ISSUE	PLANNING APPROVAL	
	Drawn	BST
	Checked	