



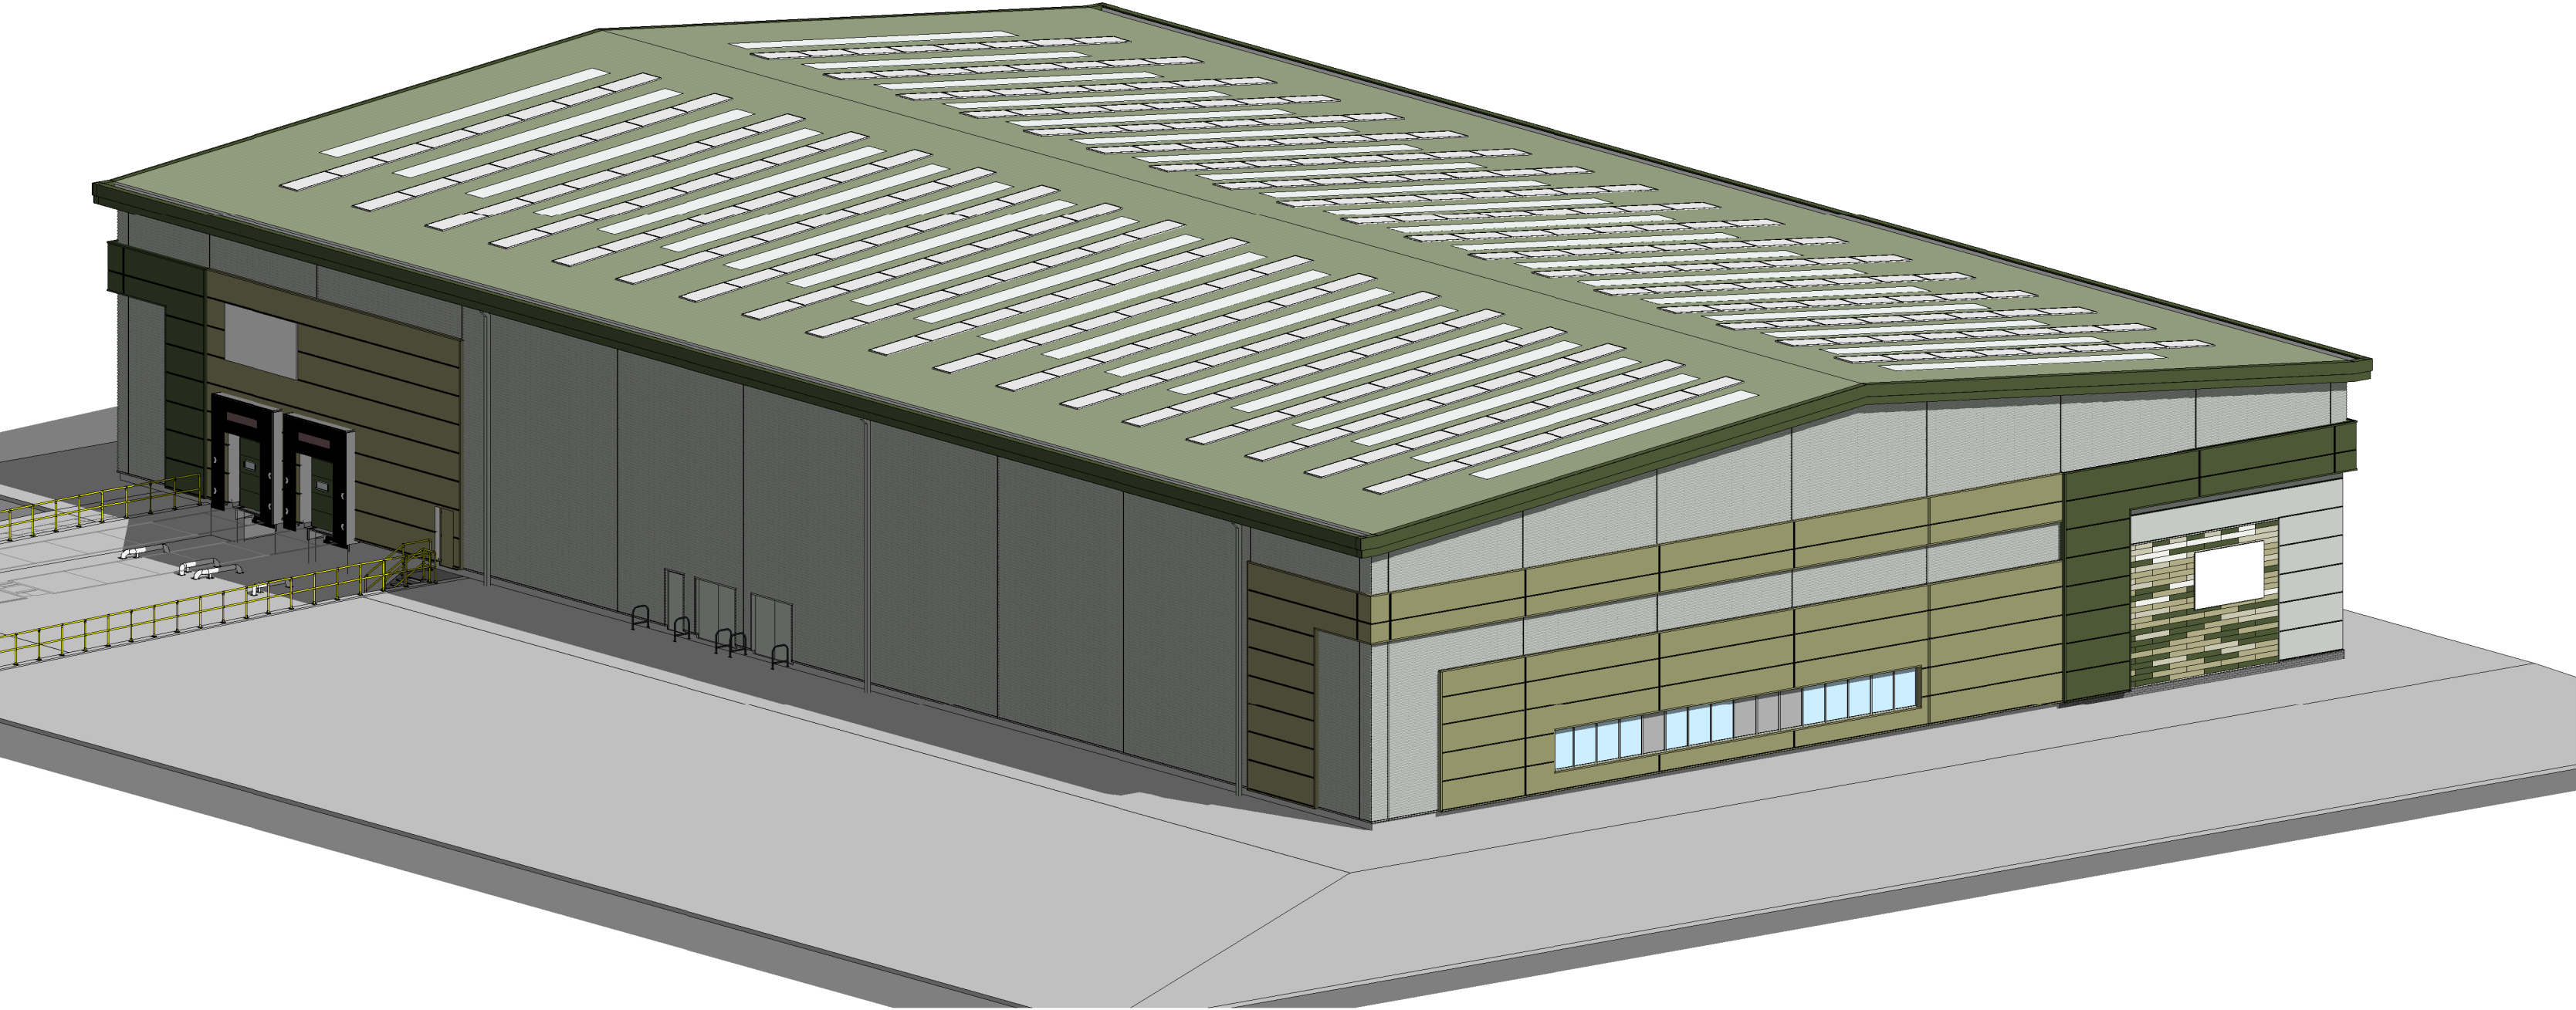

The Harris Group Ltd does not accept liability for any deviation to our drawings or specification. This Drawing is copyright and may not be reproduced in whole or part without written authority. Do not Scale from this drawing.

Drawing Revisions					
Rev	Date	Description	Drawn	Chk'd	By
P01	16.09.25	Updated inline with meeting discussions	NBB	JMR	
P02	19.09.25	Updated based on the comments provided	NBB	JMR	
P03	09.10.25	Updaetd inline with meeting discussions	NBB	JMR	
P04	20.10.25	Updated to comments	CR	JMR	

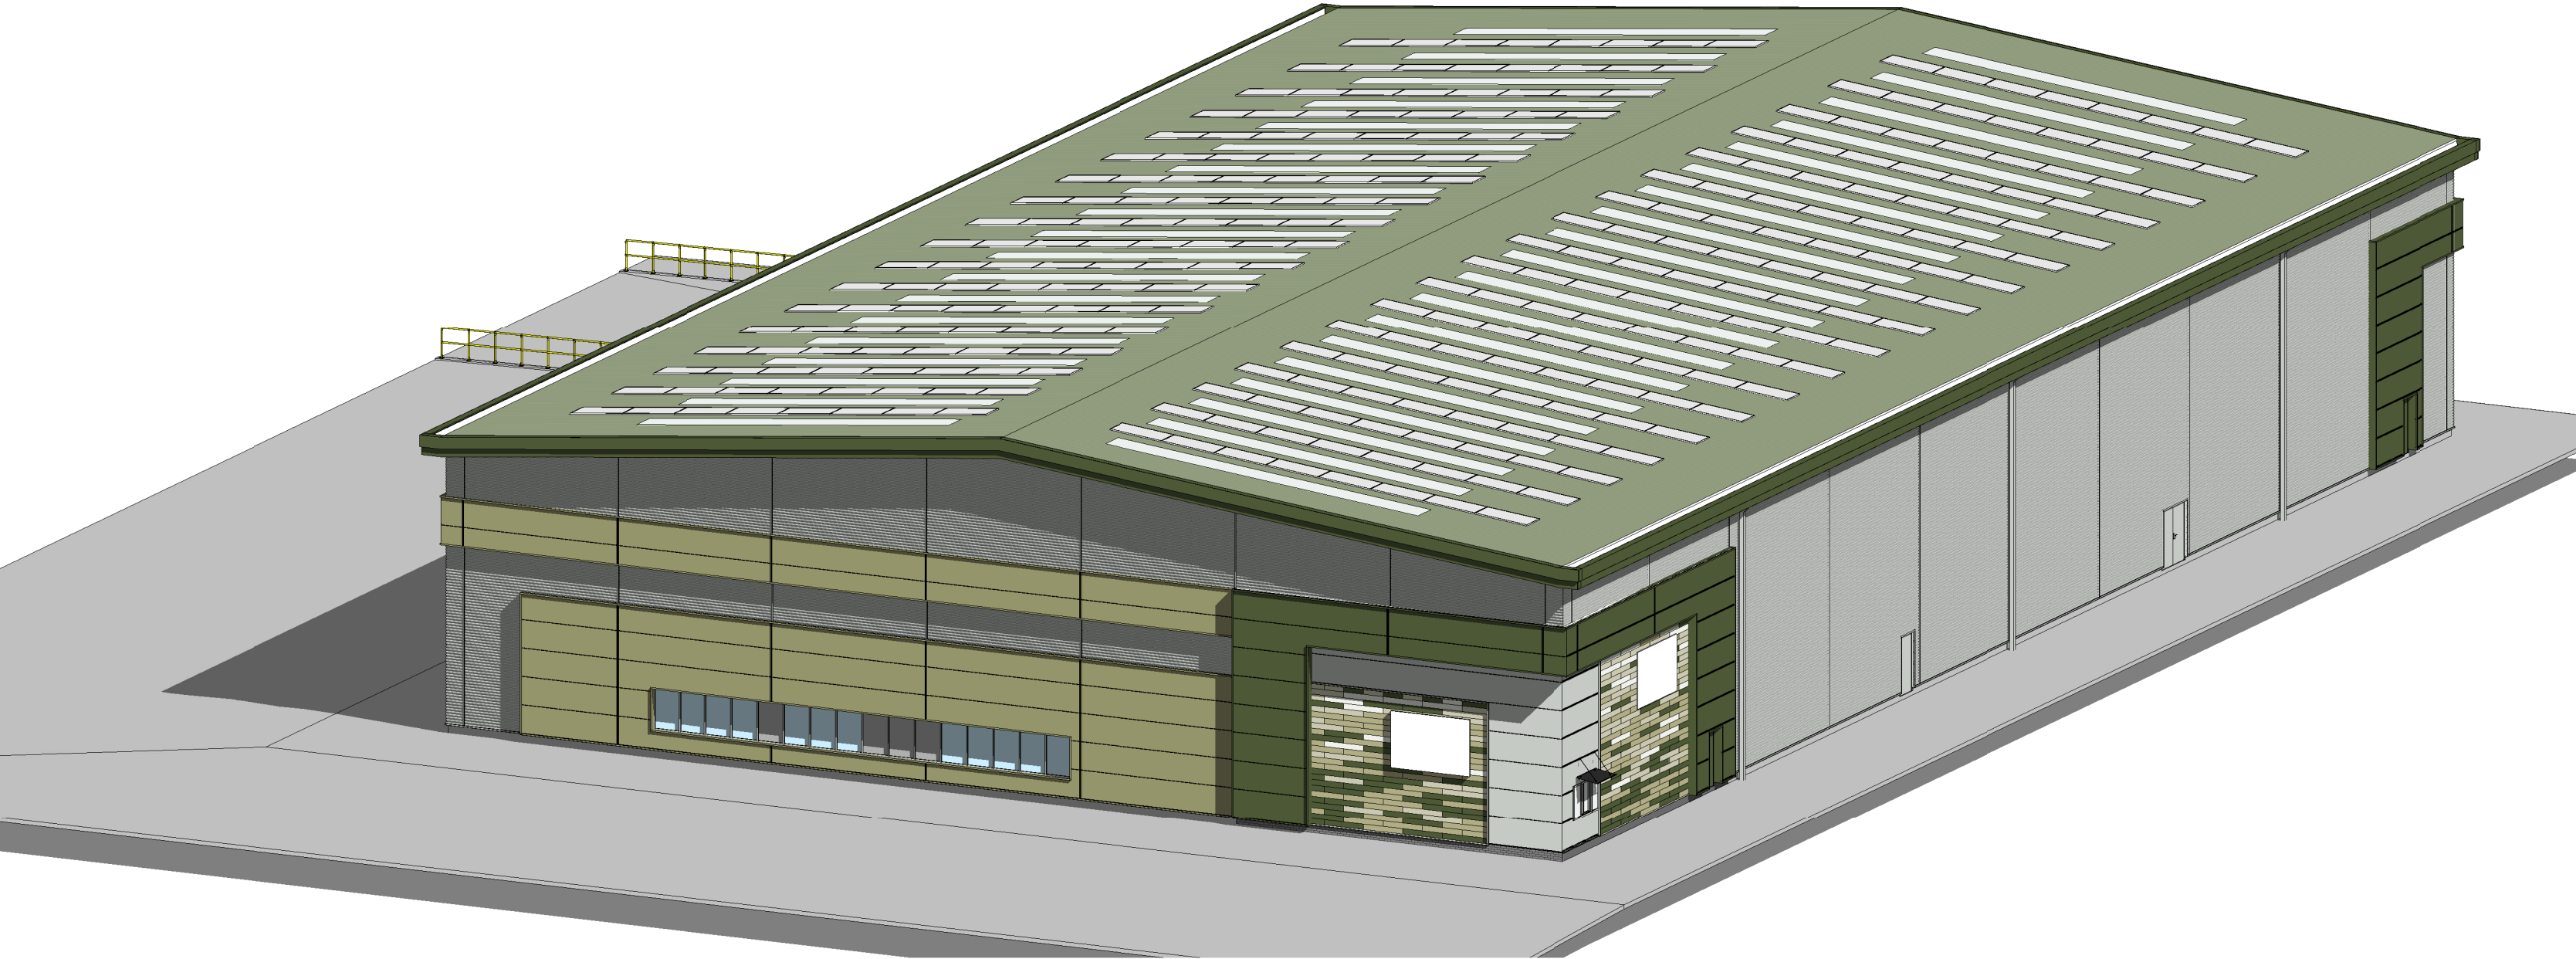

Architecture
Masterplanning
Interior Design

www.harrispartnership.com

Wakefield Manchester Milton Keynes Reading London Harrogate Edinburgh

Client

Harworth

Project Title
PROPOSED PLOT 6 DEVELOPMENT
Dearne Valley Parkway
Rockingham
Barnsley

Drawing Title
3D Views

Drawn	Checked	Scale	@A2	BIM status	Date
NBB	JMR				08/25

Drawing Status	Rev.	THP Project No
PLANNING	P04	12006-6

Project No.	Originator	Volume	Level	Type	Role	Number
12006-6	-THP	-XX	-XX-	DR-	A-	10 24

Building 3D