


DIMENSIONS IN mm - DO NOT SCALE FROM DRAWING - REFER TO ANNOTATION

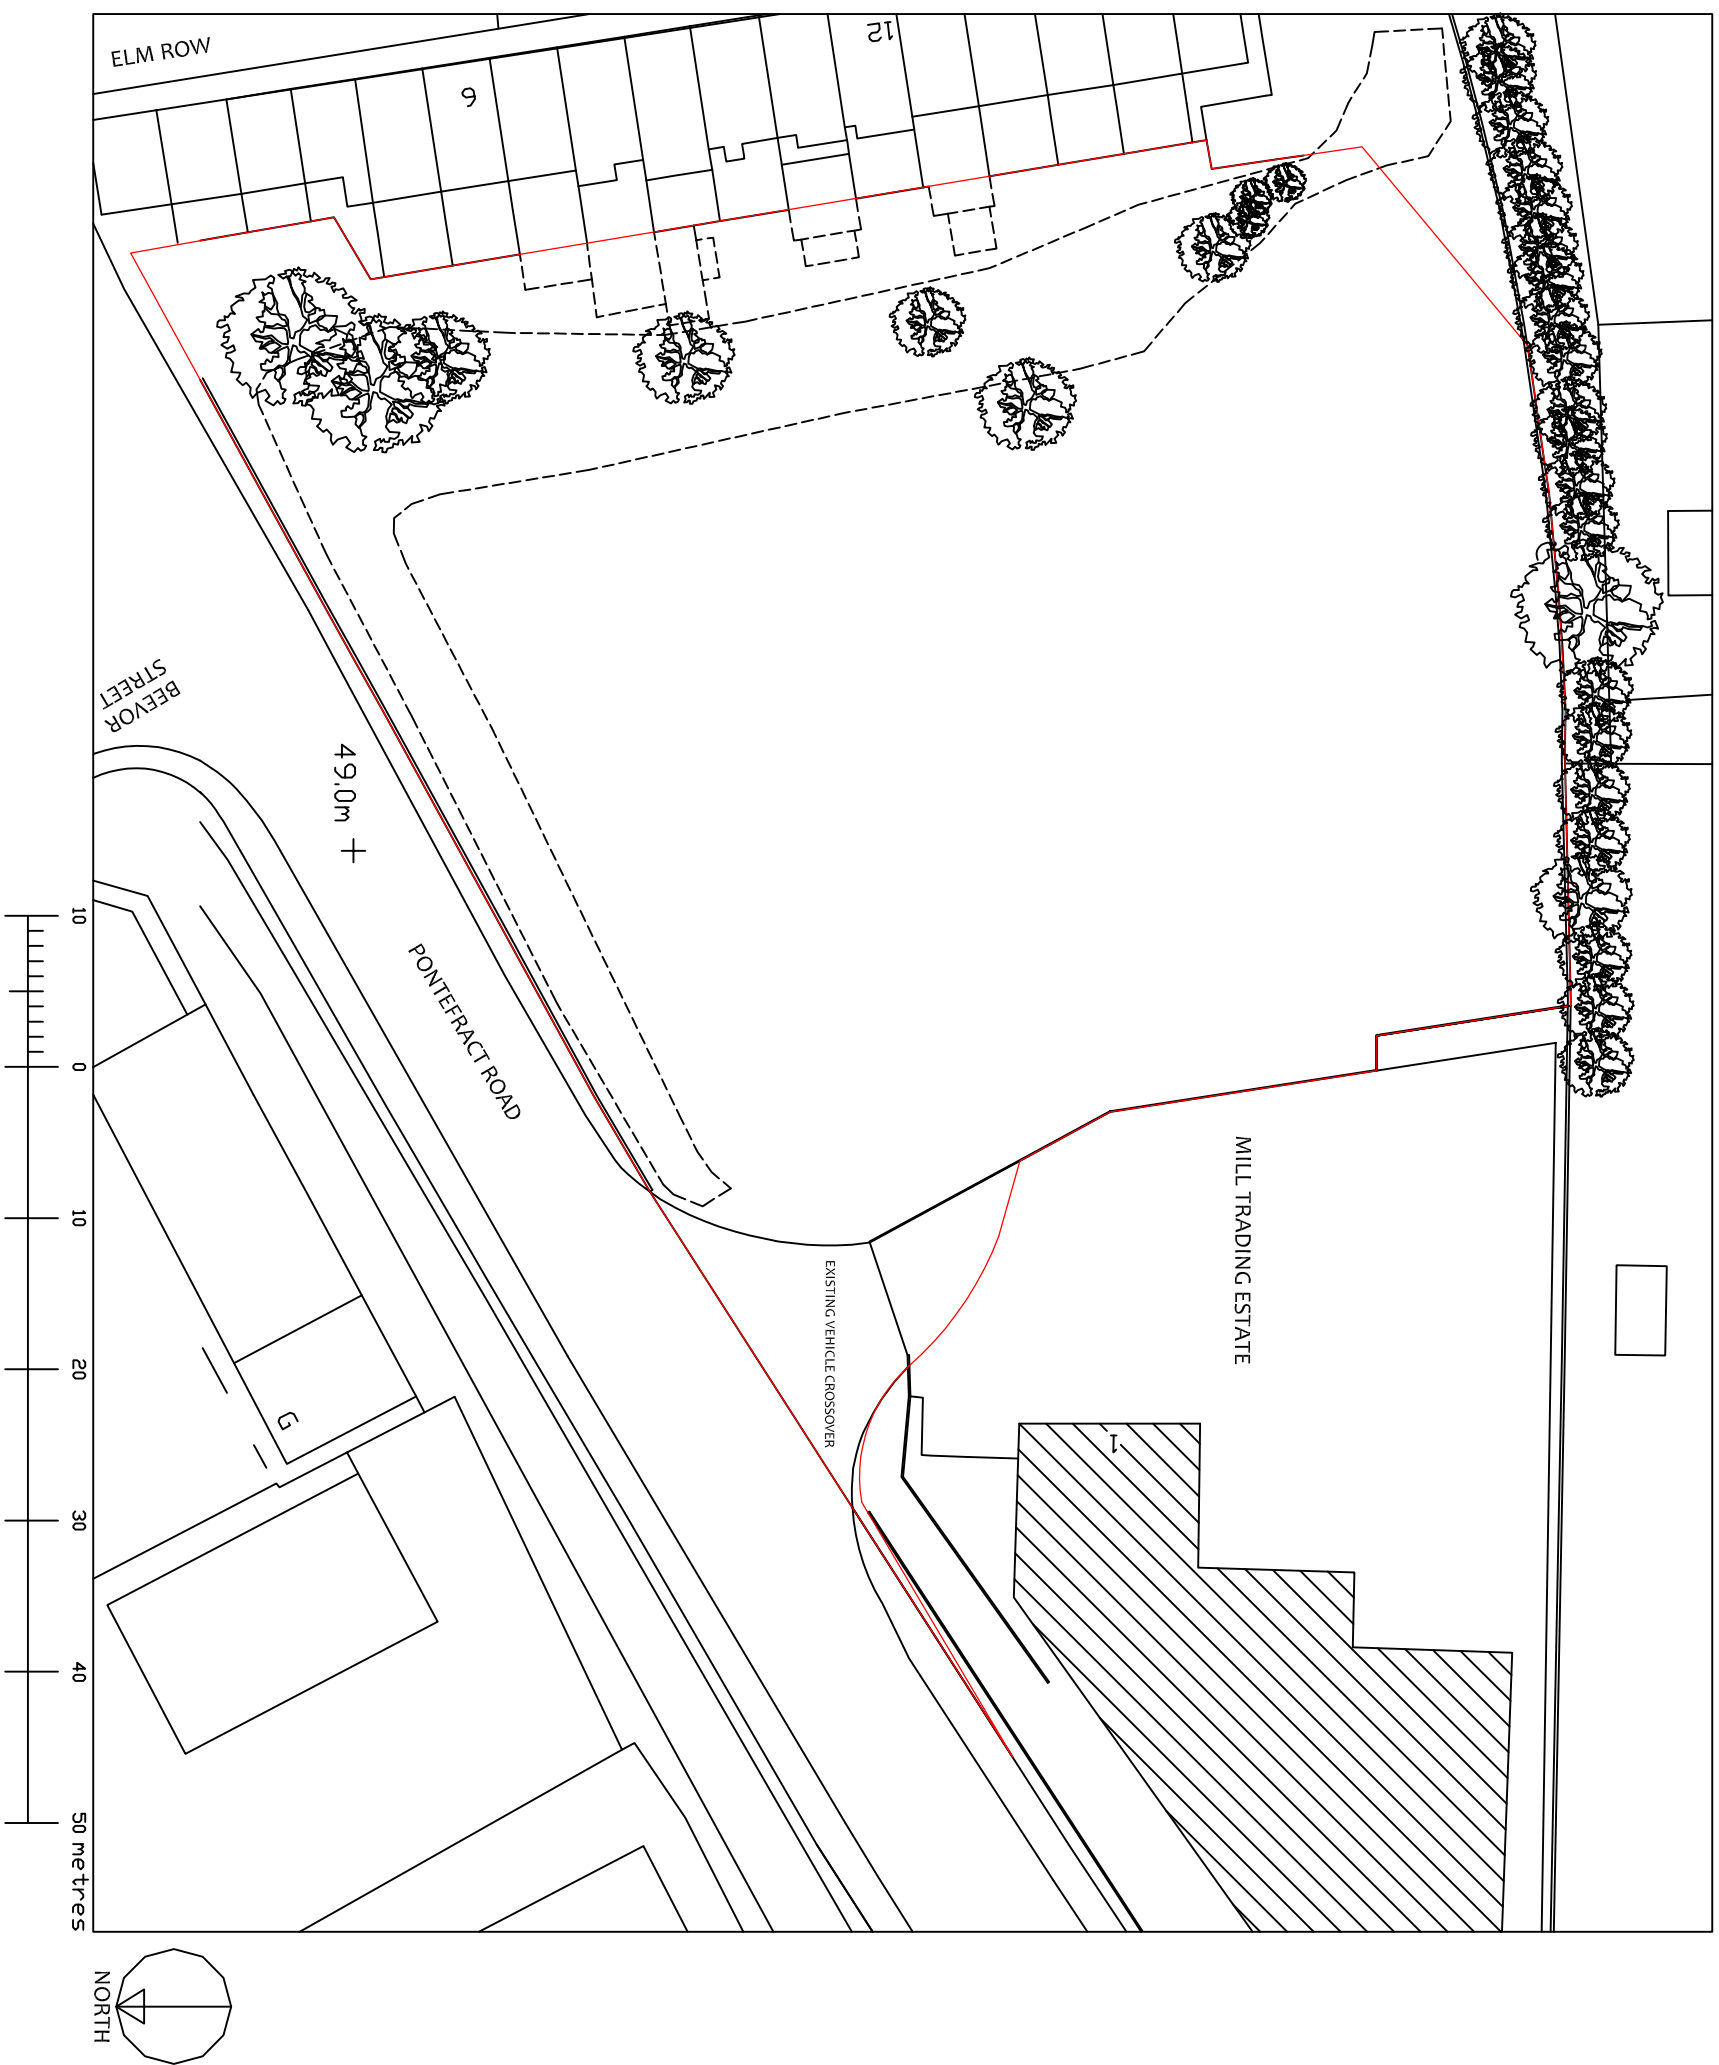

Proman Consultancy Ltd.
 14 LAPWING VIEW
 HORBURY BRIDGE
 WAKEFIELD
 WF4 5NZ

Tel: 01924 279307
 Mobile: 07985 043318

PROJECT MANAGEMENT & ARCHITECTURAL SERVICES
 Web: www.promanconsultancy.co.uk EMAIL: info@promanconsultancy.co.uk

Project:

Pure Cars
 Pontefract Road
 Barnsley, S71 1HF

Drawing Title:

Outline Planning - Location Plan

Drawn:	DK/FMS	Date:	Dec 20	Scale:	1:500@A3
Project No.	1320	Drawing No.	1320-09	Revision:	-