




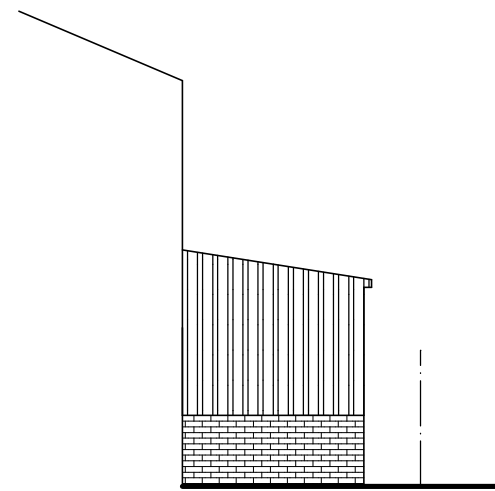


REAR ELEVATION

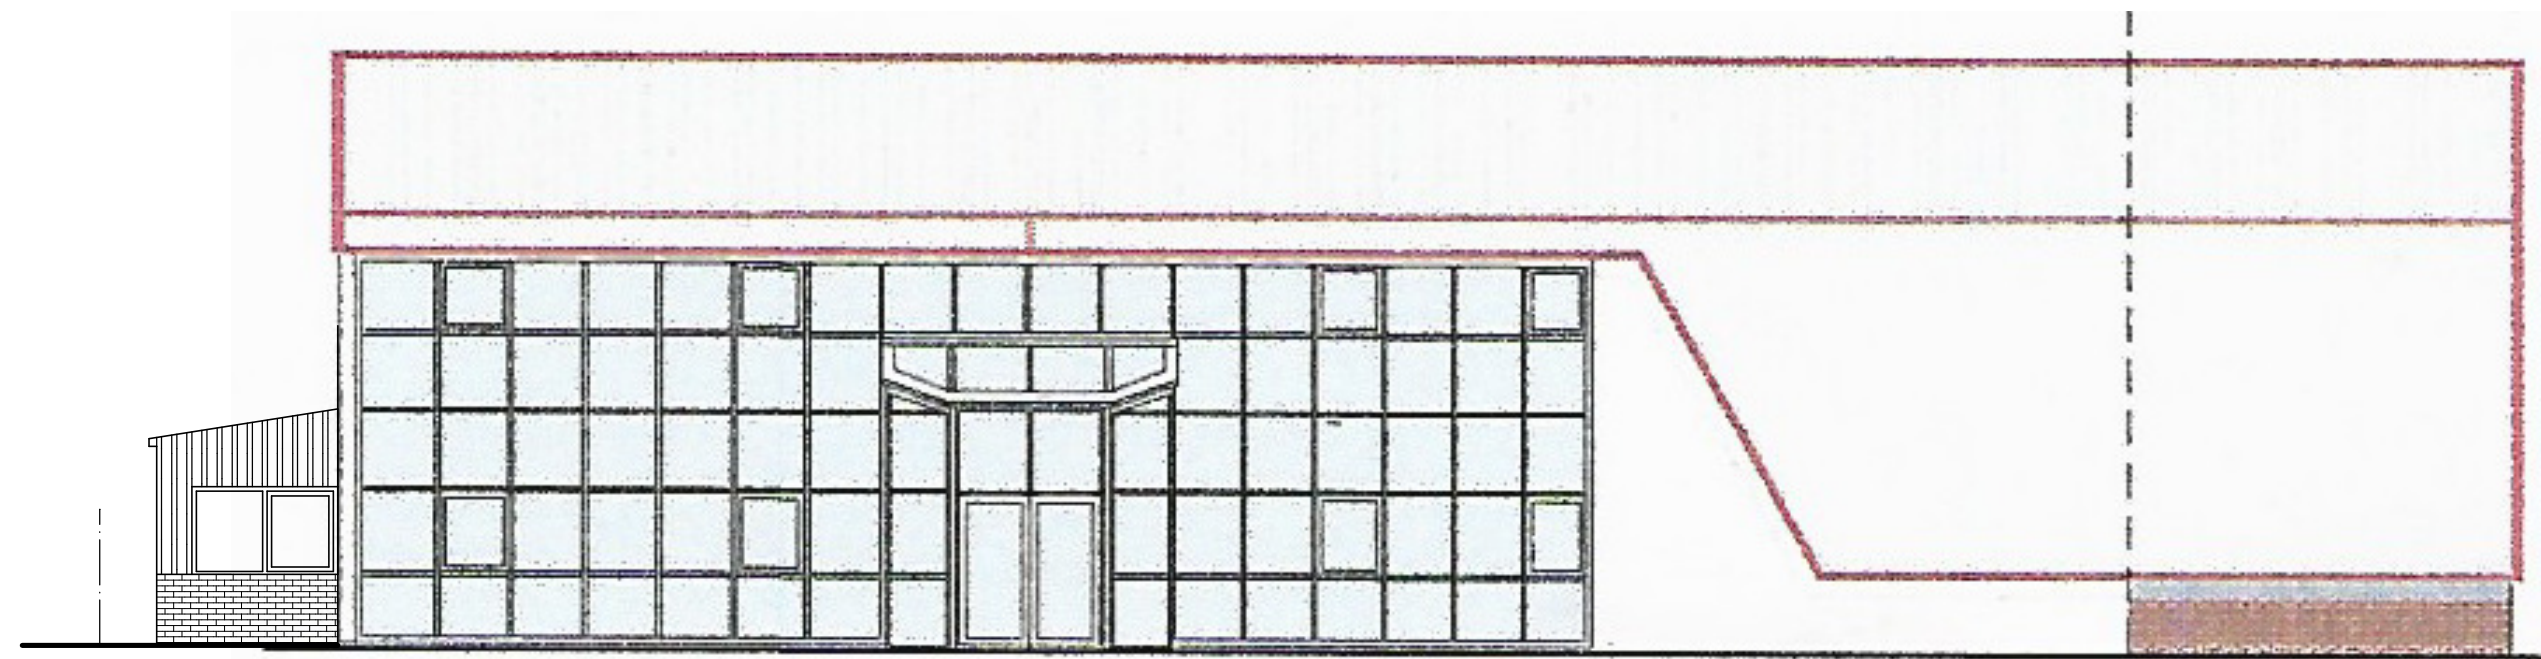

PROPOSED FRONT ELEVATION

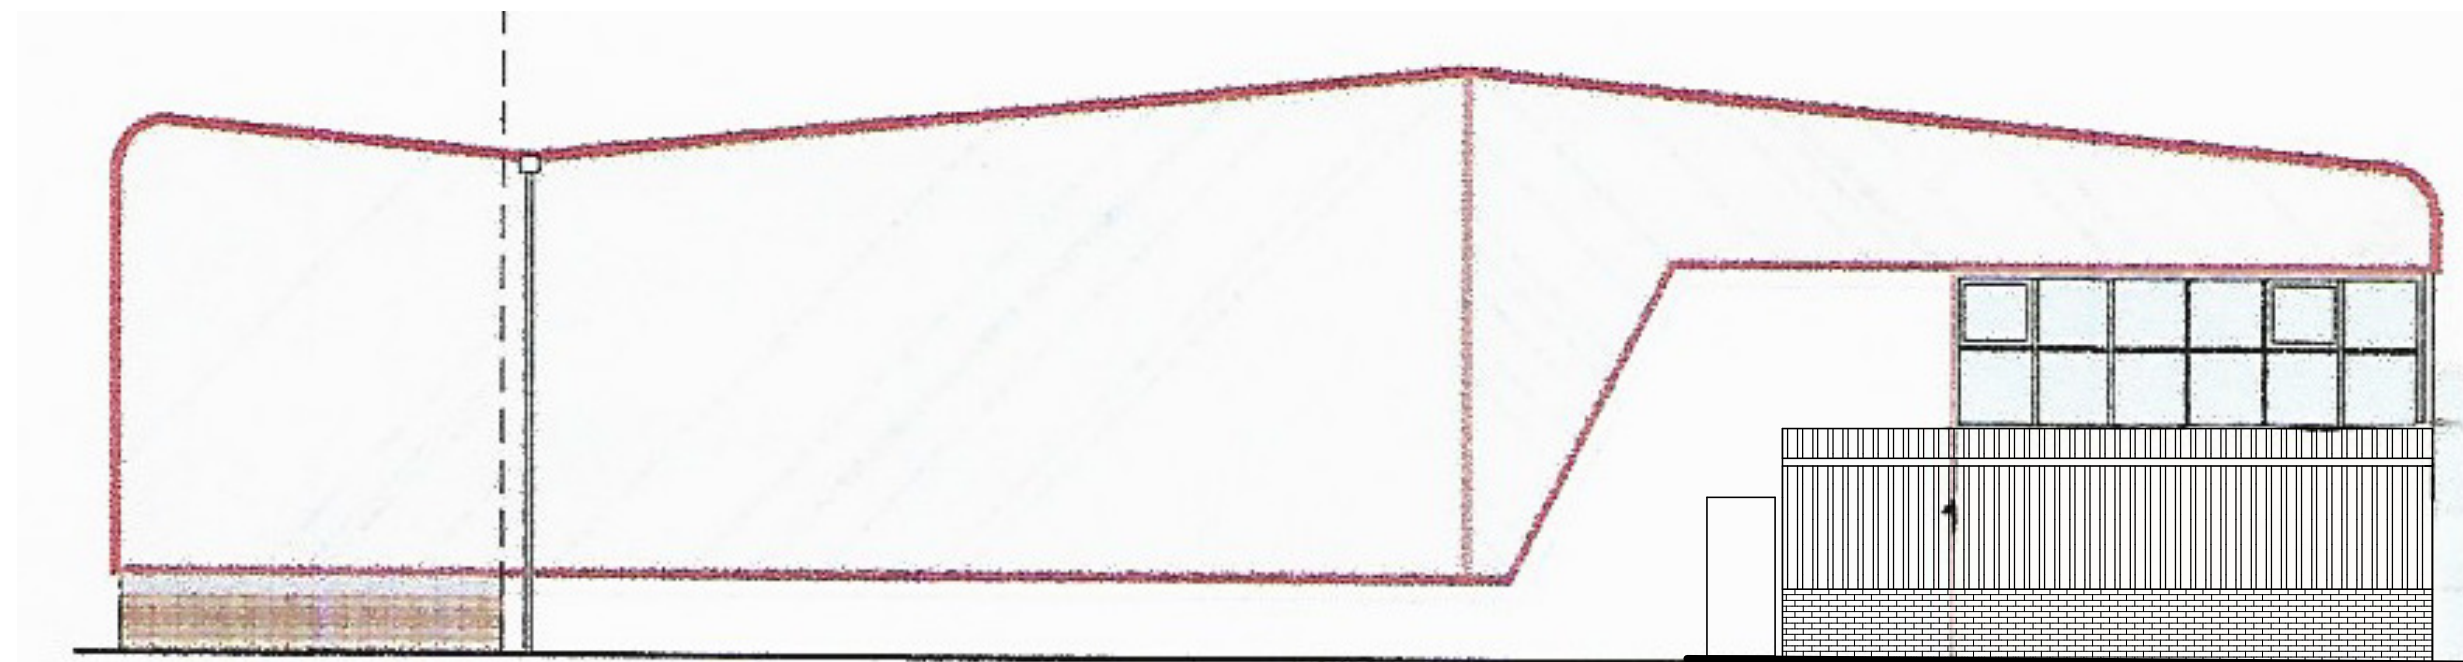

PROPOSED SIDE ELEVATION 1

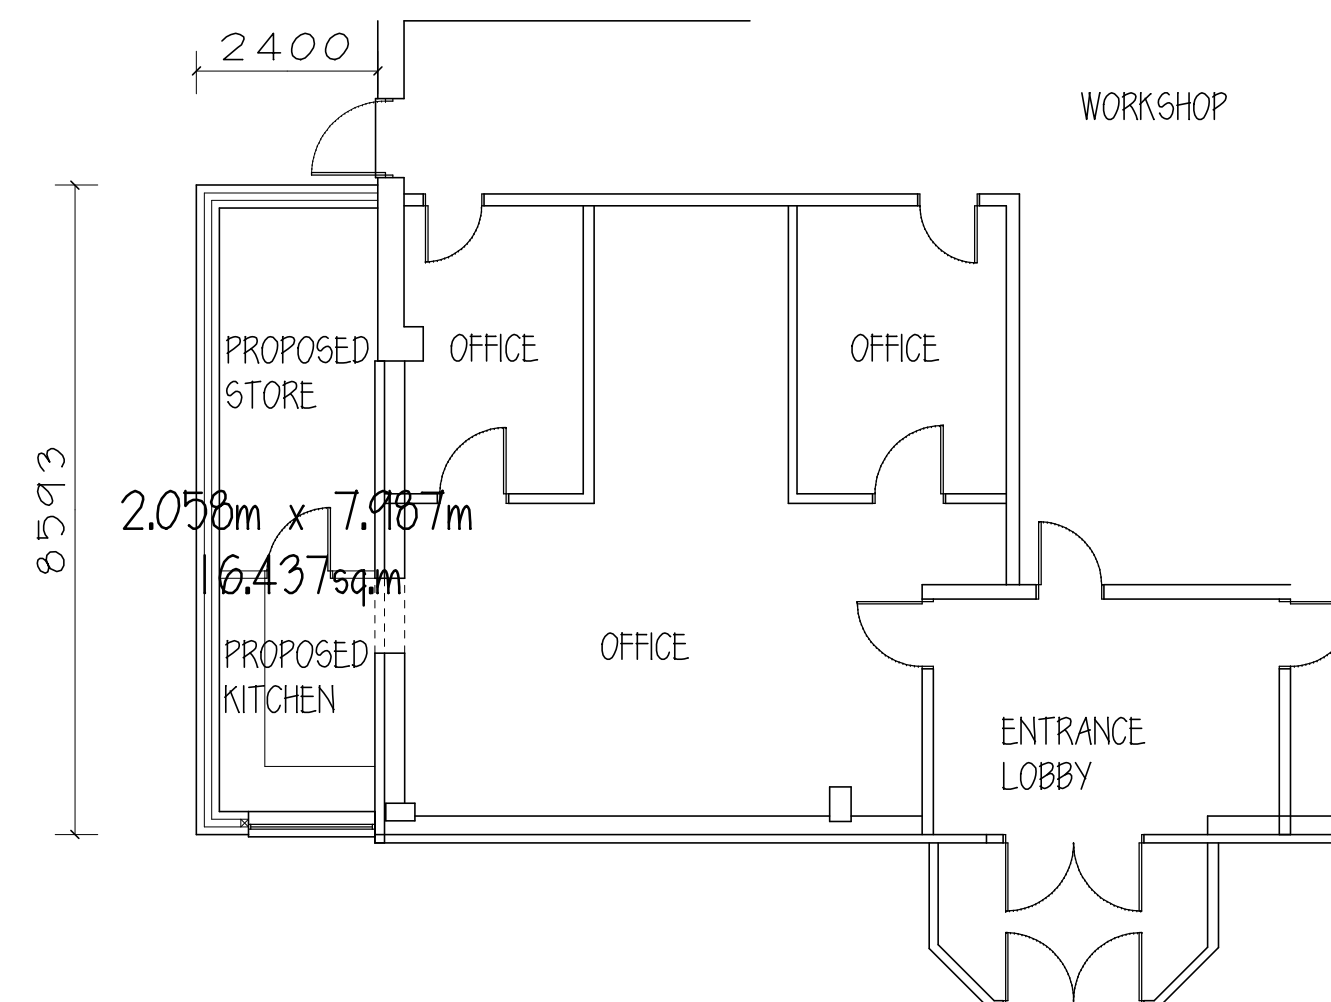

PJ HEAT EXCHANGER SERVICES LTD

PROPOSED SIDE EXTENSION
UNIT 2, SHAWFIELD RD. IND EST
CARLTON
BARNSELEY S71 3HS

PLAN & ELEVATIONS

1:100@A2 AUG 24

Peter Thompson

"Linwood"
Barnsley Road
Dodworth

t&f. 01226 201391

Barnsley S75 3JR m. 07973251730

e-mail peter.thompson@hotmail.co.uk



M.C.I.A.T.