

The 'Green Sprint' - A green street linking key public spaces defined by a line of *Fraxinus angustifolia* to break up the expanse of road, provide vibrant foliage and complement the cool tones of the surface materials.
- In accordance with Barnsley Metropolitan Borough Council Street Design Palette

First floor level art studio/exhibition space with viewing balcony on second floor level. Views of balcony activity and planting.

Yorkstone sawn setts, sawn tumbled to be used as needed for definition. Laid in 100mm course. Random lengths to be no greater than 250mm and no less than 150mm. Buff colour with some variation. Wide flush kerb lines add structure and definition.
- In accordance with Barnsley Metropolitan Borough Council Street Design Palette

Proposed resin bound aggregate

Proposed vehicular access into underground carpark

town hall

Line of trees along paving band to define property boundary
Cycle parking for 12 cycles

Raised lawn/planted area to accommodate change in levels between spaces and define public/semi-private space in front of the college

Civic Street: Traditional Yorkstone pavements laid normally in 300mm course, buff colour with some variation, sawn/hot blasted. Random lengths to be no greater than 500mm and no less than 200mm. Wide granite kerbs that accommodate vehicular use.
- In accordance with Barnsley Metropolitan Borough Council Street Design Palette

-  Existing tree
-  Proposed tree
-  Amenity grassland
-  Proposed ornamental shrub planting
-  Existing paving slabs
-  Proposed mixed colour granite
-  Proposed precast concrete slabs
-  Proposed Marshalls conservation slabs
-  Proposed resin bound gravel
-  Proposed Yorkstone paving slabs
-  Proposed Yorkstone setts
-  Proposed circular seating around skylights
-  Proposed seating
-  Proposed fencing

Second floor level with balcony looking onto first floor. Movement route between classrooms.

Level 104.6, below Louvre vent to plant room

shambles street

Entrance to sixth form college

Gate and secure fence line to prevent access into college area

Proposed bold ornamental planting and trees provides an attractive edge to the balcony with 1100mm glass balustrade. Curved seating is proposed in front of planting, beneath proposed trees.

Proposed raised lawn with vibrant block planting to 450mm high to allow seating around the edge.

Rectilinear skylight with low glass railing to provide a back to seating and prevent access onto the glass without disturbing views into the lower level of the building.

Existing steps and ramped access to existing public square

Extension of existing public square provides a pleasant platform between Shambles Street and Westgate.

Proposed south facing grass bank and planting defines the public space and provides a welcoming frontage to shambles street to attract people into the existing space.

rev	date	details
C	12.12.13	DTM 11.12.13 alterations
B	06.12.13	BBA landscape comments 6.12.13
A	29.11.13	Pedestrian flow alteration (diagonal), change of surface materials

Daily Henderson Landscape Architects Ltd
Venture House
103 Arundel Street
Sheffield S1 2NT
Tel: 0114 270 0770
info@dailyhenderson.co.uk
www.dailyhenderson.co.uk

Client Barnsley College
Project Sixth Form Centre, Barnsley
Dwg. title Landscape General Arrangement
Scale 1:250 @A1 Date Nov 2013 Dwg. No. 471-001C



- Key
- Existing Amenity Grassland
 - Proposed Amenity Grassland
 - Ornamental Edge Mix
 - Single Species Hedgerow
 - Climbers
 - Feature Shrub Mix
 - Feature Ground Cover Mix
 - Existing trees
 - Proposed trees


Species	Spacing c/s	Size	Notes	Species	Spacing c/s mm	Size	Notes
Trees				Ornamental Edge Mix			
Ac	Acer campestre 'Streetwise'	12-14cm	H.S, BR	Carpinus betulus	500mm ctrs	60-90cms	Bare root
ApD	Acer platanoides 'Deborah'	As shown	H.S, BR	Fagus sylvatica	500mm ctrs	60-90cms	Bare root
Ah	Aesculus hippocastanum	12-14cm	H.S, BR	Cornus alba 'Aurea'	500mm ctrs	60-90cms	Bare root
Bp	Betula pendula	12-14cm	H.S, BR	Cornus alba 'Sibirica'	500mm ctrs	60-90cms	Bare root
BUJ	Betula utilis 'Jacquemontii'	18-20cm	E.H.S RE	Cornus stolonifera	500mm ctrs	60-90cms	Bare root
Cb	Carpinus betulus 'Frans fontaine'	18-20cm	E.H.S RE	Salix alba 'Britzensis'	500mm ctrs	60-90cms	Bare root
Ls	Liquidambar styraciflua	18-20cm	E.H.S RE	Salix alba 'Vitellina'	500mm ctrs	60-90cms	Bare root
MdD	Malus domestica 'Discovery'	12-14cm	H.S, BR	Feature Ground cover			
MdHW	Malus domestica 'Howgate Wonder'	12-14cm	H.S, BR	Hedera helix 'Glack'	3no./sqm	2L pot	
PaSA	Populus alba 'Serotina Aurea'	12-14cm	H.S, BR	Mahonia repens rot 5no./sqm		40 - 60 2L	
PaT	Prunus serrula 'Tibetica'	12-14cm	H.S, BR	Vinca minor 'Argent'	5no./sqm	15-20, 2ltr pot	
TpR	Tilia platyphyllos 'Rubra'	12-14cm	H.S, BR	Feature Shrub planting			
Climbers				Ceanothus thyrsiflora	3no./sqm	30-40 3L, 5 breaks	
	Hedera helix 'Glacier'	1.5m	60-80cm ht 3 ltr pot 3 breaks	Mahonia aquifolium	3no./sqm	30-40 3L, 5 breaks	
	Hedera colchica variegata	1.5m	60-80cm ht 3 ltr pot 3 breaks	Cornus alba 'Aurea'	500mm ctrs	60-90cms	Bare root
	Lonicera x purpusii 'Winter Beauty'	1.5m	60-80cm ht 3 ltr pot 3 breaks	Photinia Fraseri	3no./sqm	30-40 3L, 5 breaks	
	Parthenocissus tricuspidata 'Vetchii'	1.5m	60-80cm ht 3 ltr pot 3 breaks	Formal Hedge			
				Plant at 400mm c/s in two rows set 450mm apart staggered			

rev	date	details
A	12.12.13	DTM 11.12.13 alterations


Daily Henderson Landscape Architects Ltd
Venture House
523 Arundel Street
Sheffield S1 2NT
Tel: 0114 270 0770
info@dailyhenderson.co.uk
www.dailyhenderson.co.uk

Client Barnsley College
Project Sixth Form Centre, Barnsley
Dwg. title Planting Plan
Scale 1:250 @A1 **Date** Nov 2013 **Dwg. No.** 471-003A


Section A-A'

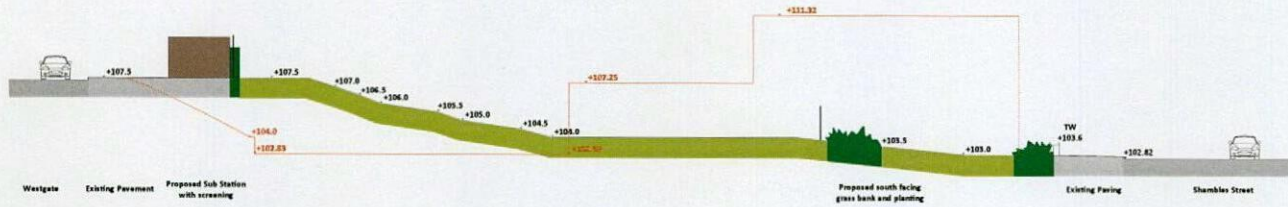

Section B-B'

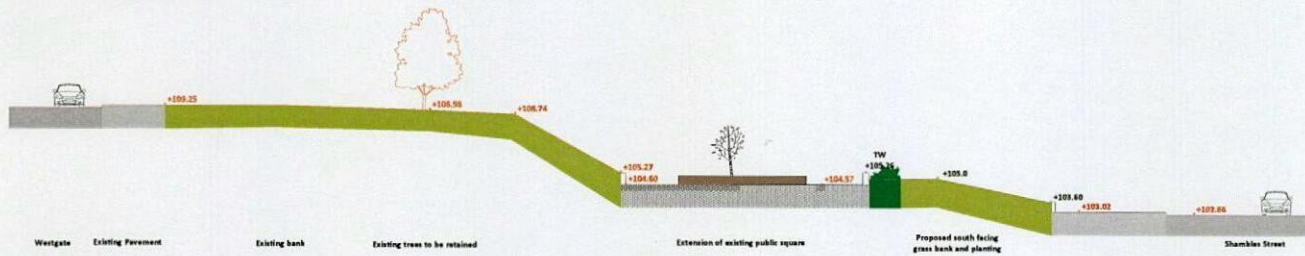

Section C-C'

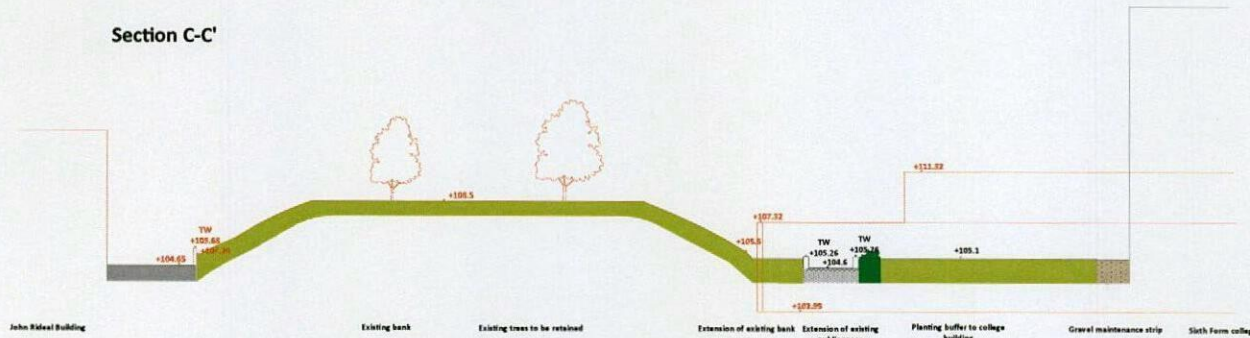

rev	date	details
 Daily Henderson Landscape Architects Ltd. Venture House 103 Arundel Street Sheffield S1 2NT Tel: 0114 270 0770 info@daillyhenderson.co.uk www.daillyhenderson.co.uk		
Client		Barnsley College
Project		Sixth Form Centre, Barnsley
Dwg. title		Sections
Scale		1:200 @A2
Date		Dec 2013
Dwg. No.		471-004