




Ground Floor Plan

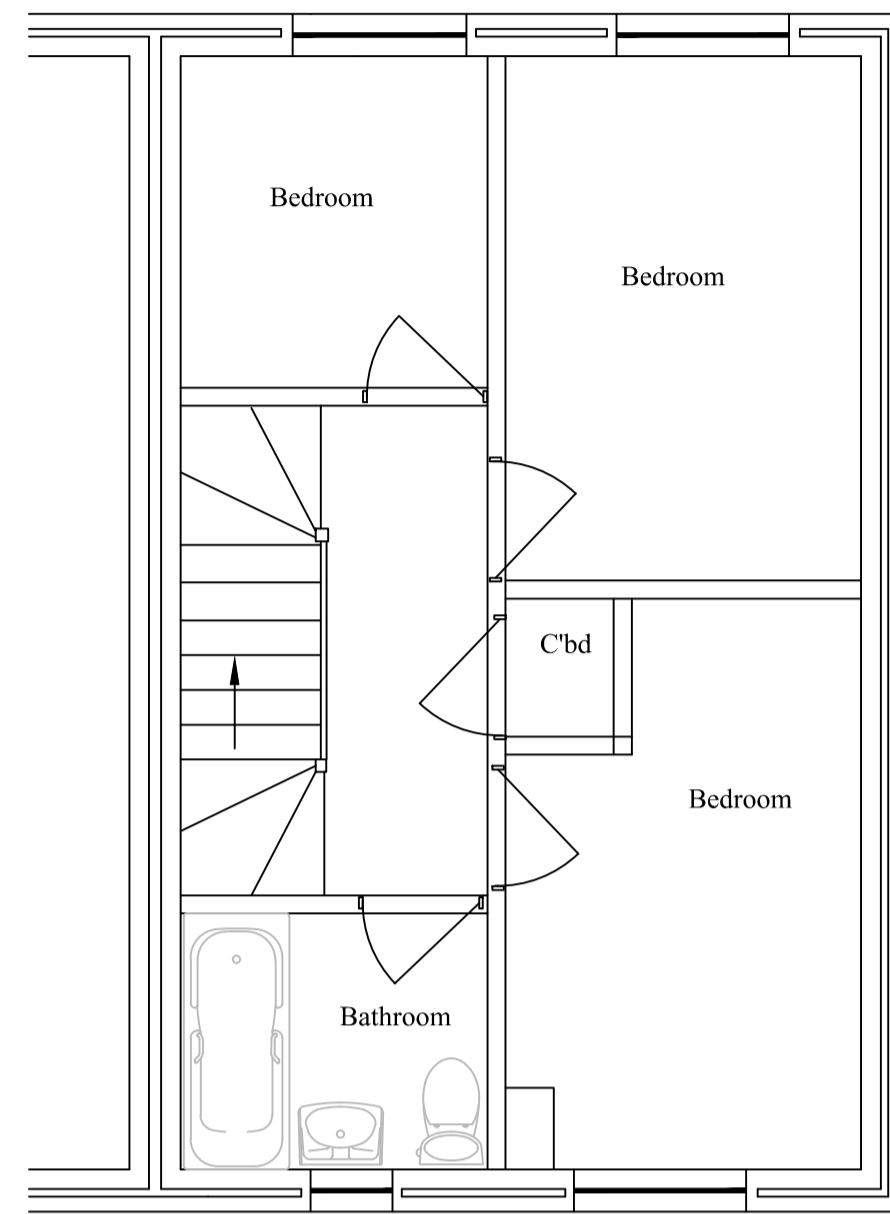


First Floor Plan

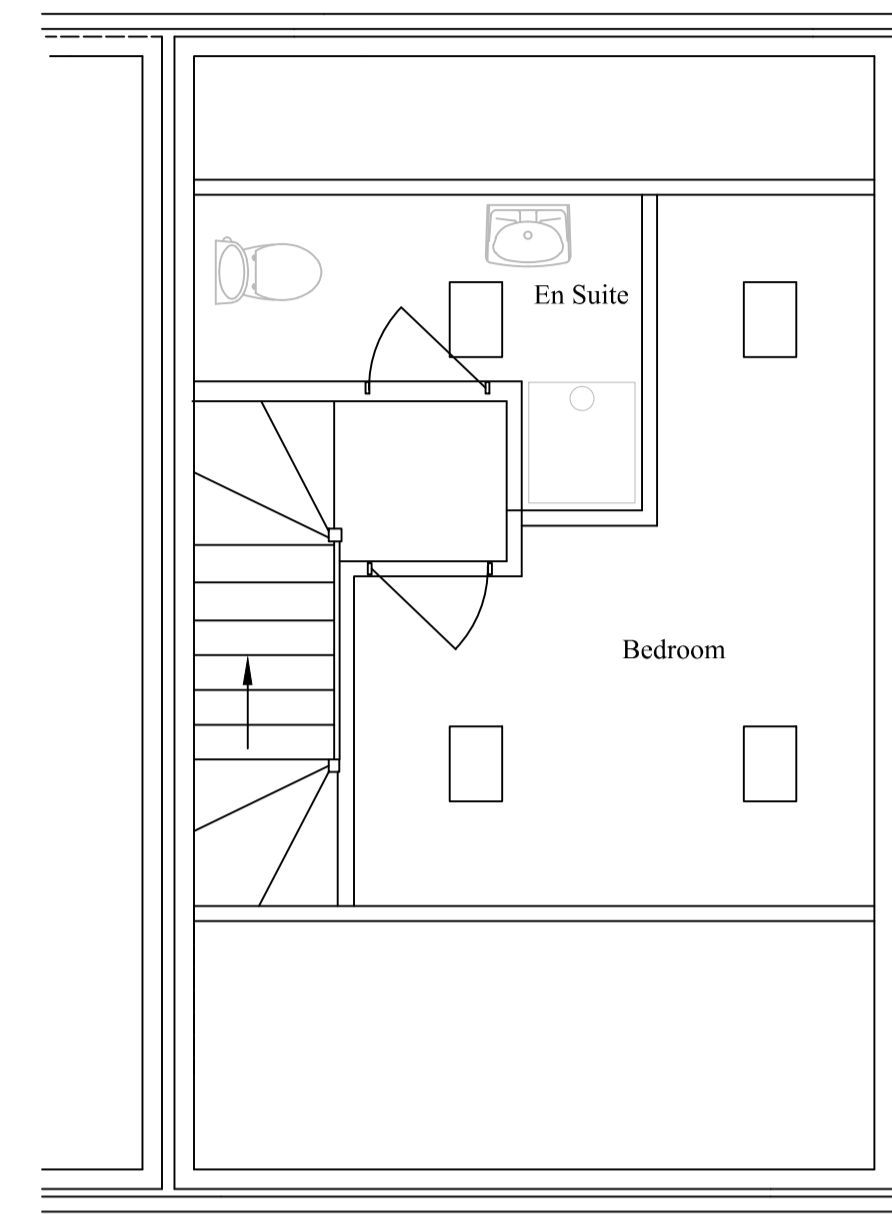


Second Floor Plan

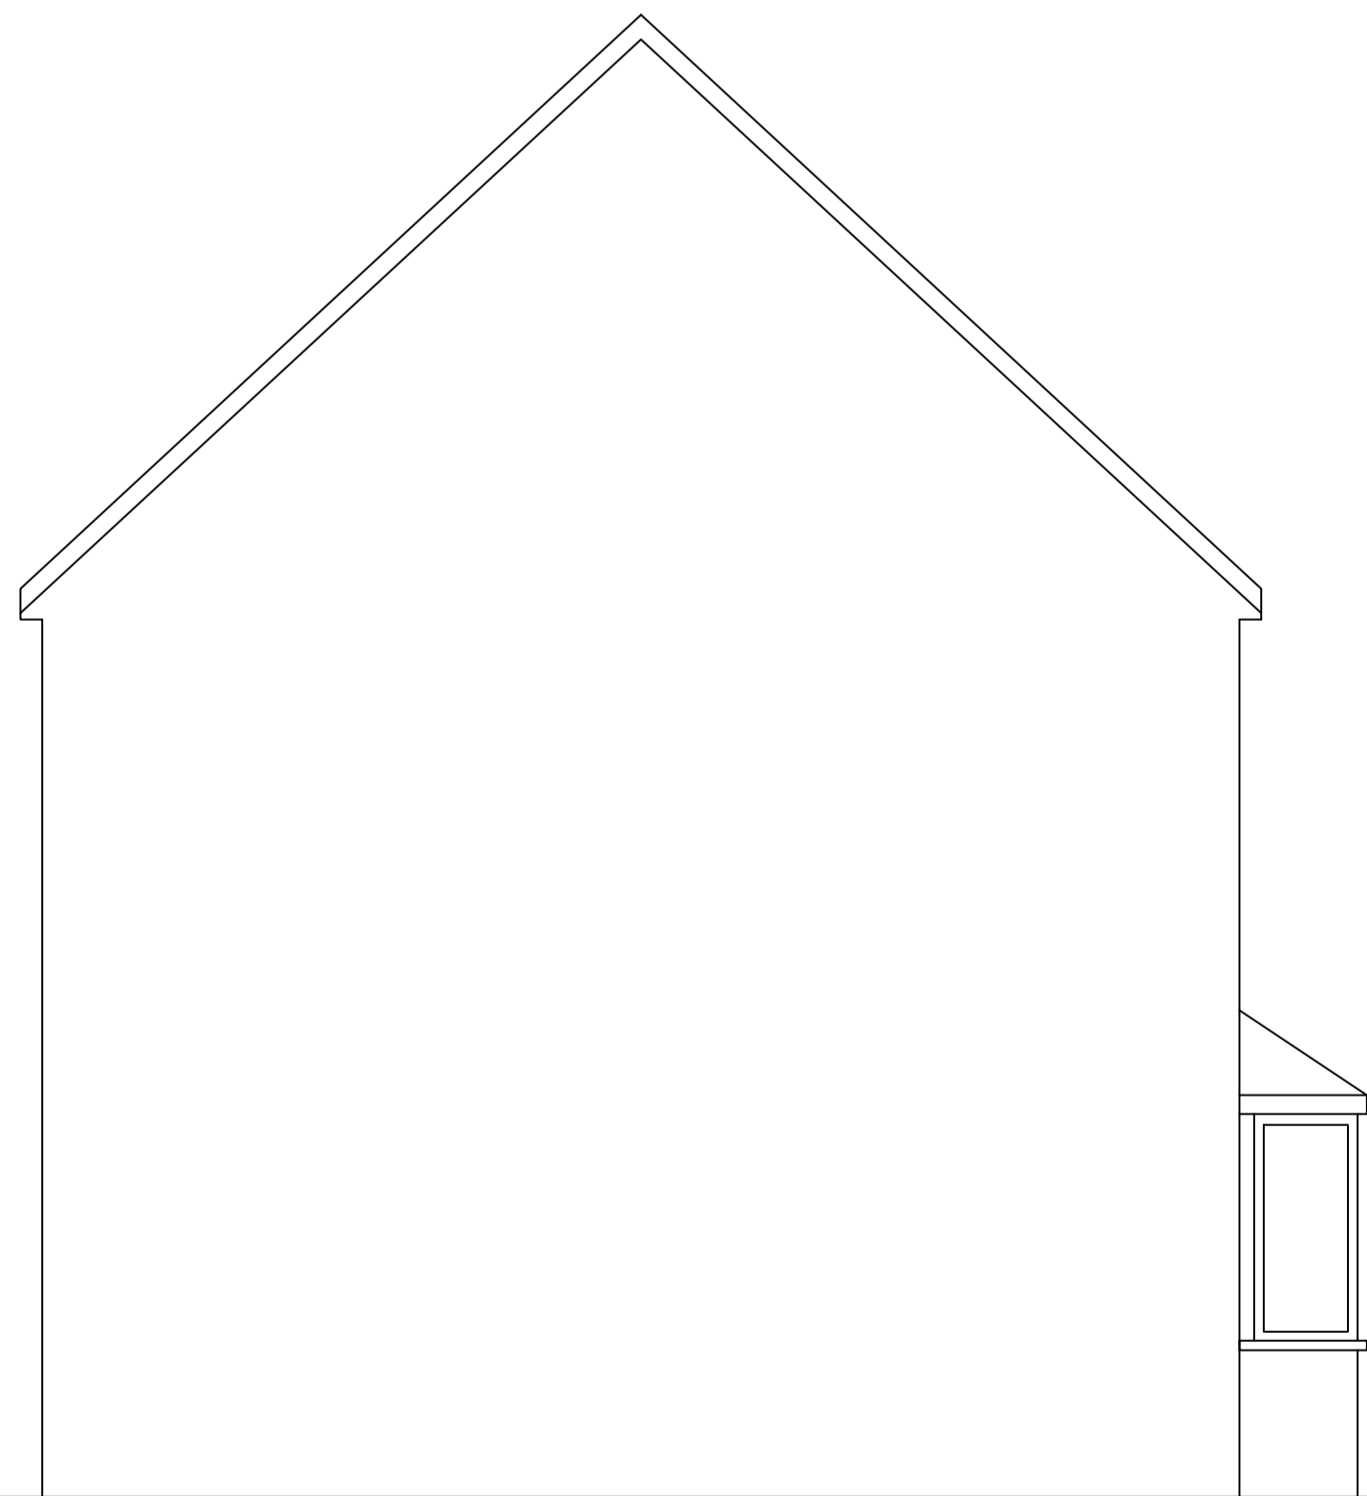


Side Elevation

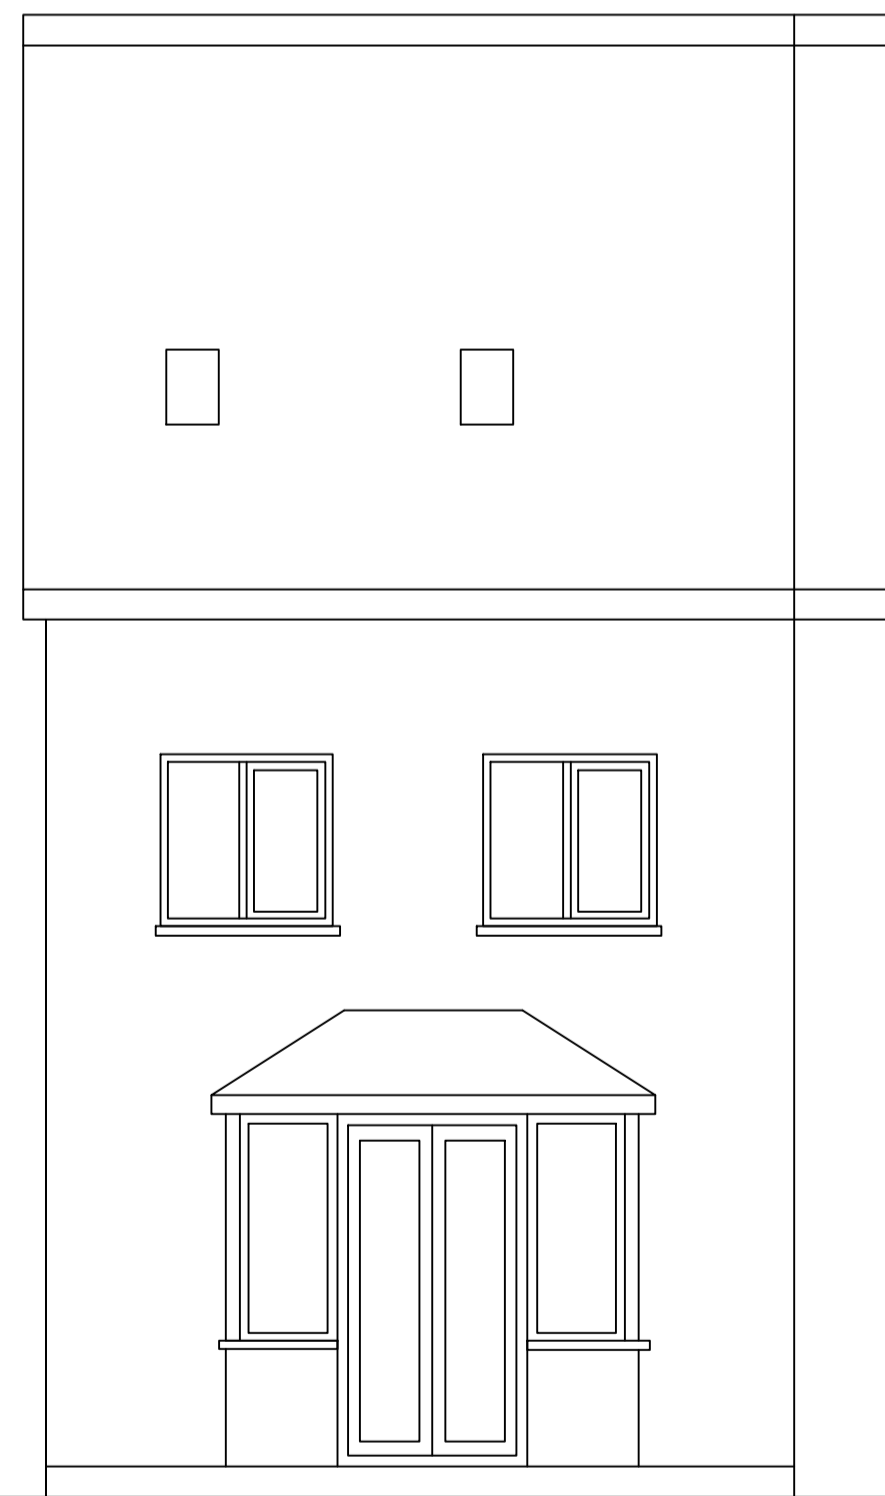

Rear Elevation

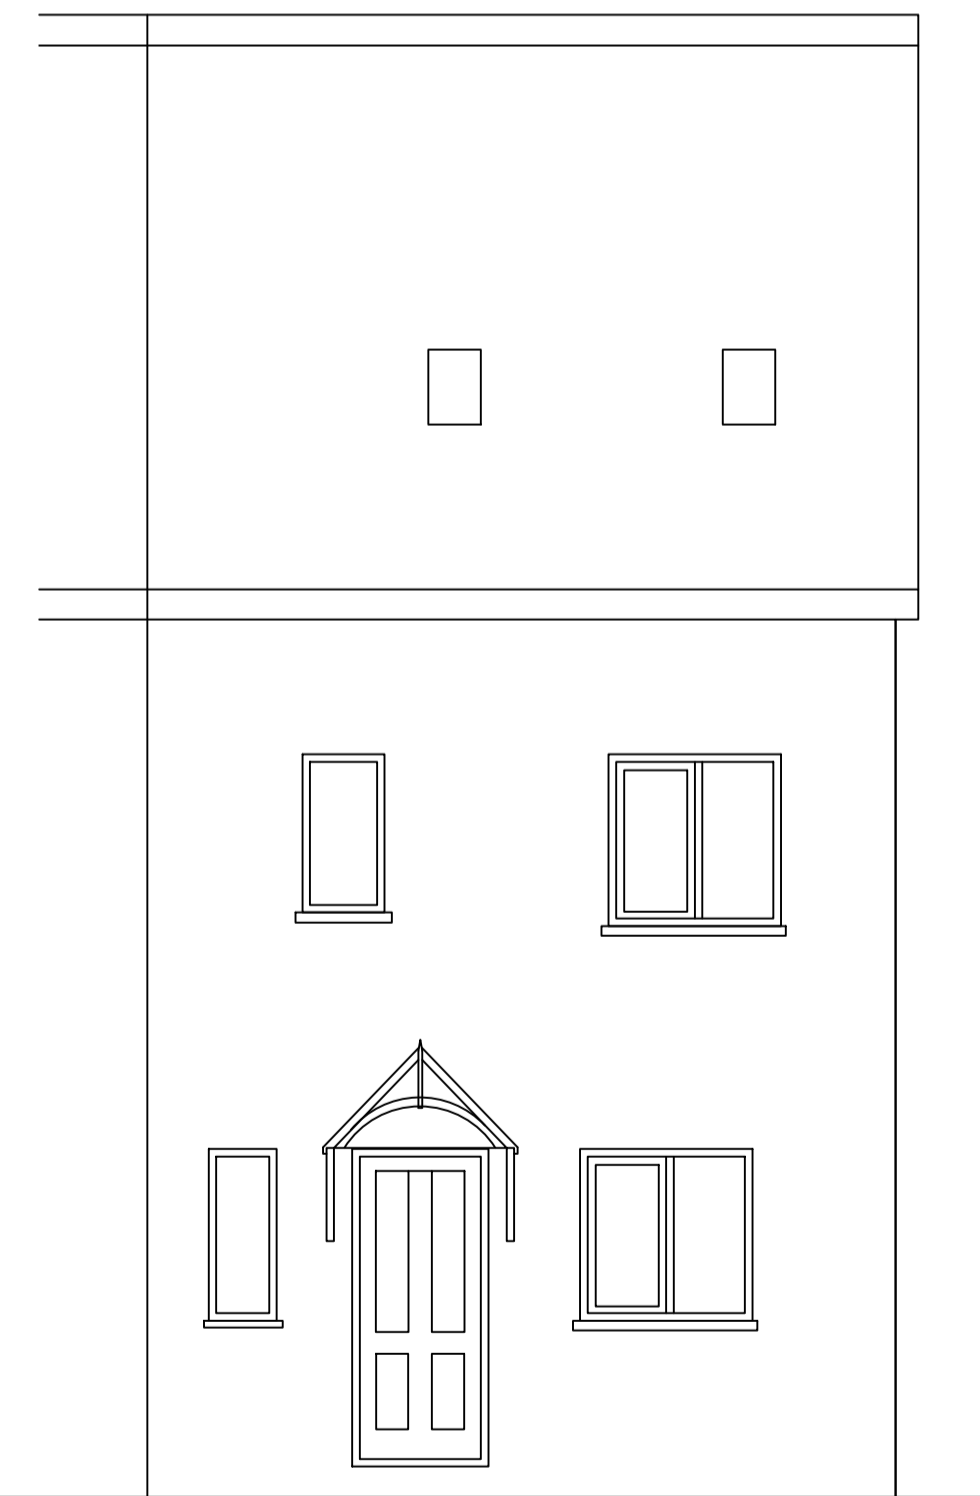

Front Elevation

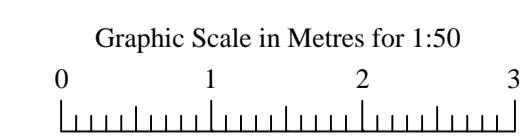

John Hennel MRICS

Tel 01977 780436
07932773241

email hennel369@gmail.com

Existing Elevations
and Floor Plans
40 Foxmires Grove
Goldthorpe
S63 9GS

Scale
1/50
Plan Ref
Ryder-EX1
When plotted A1 Date 16/05/2018