




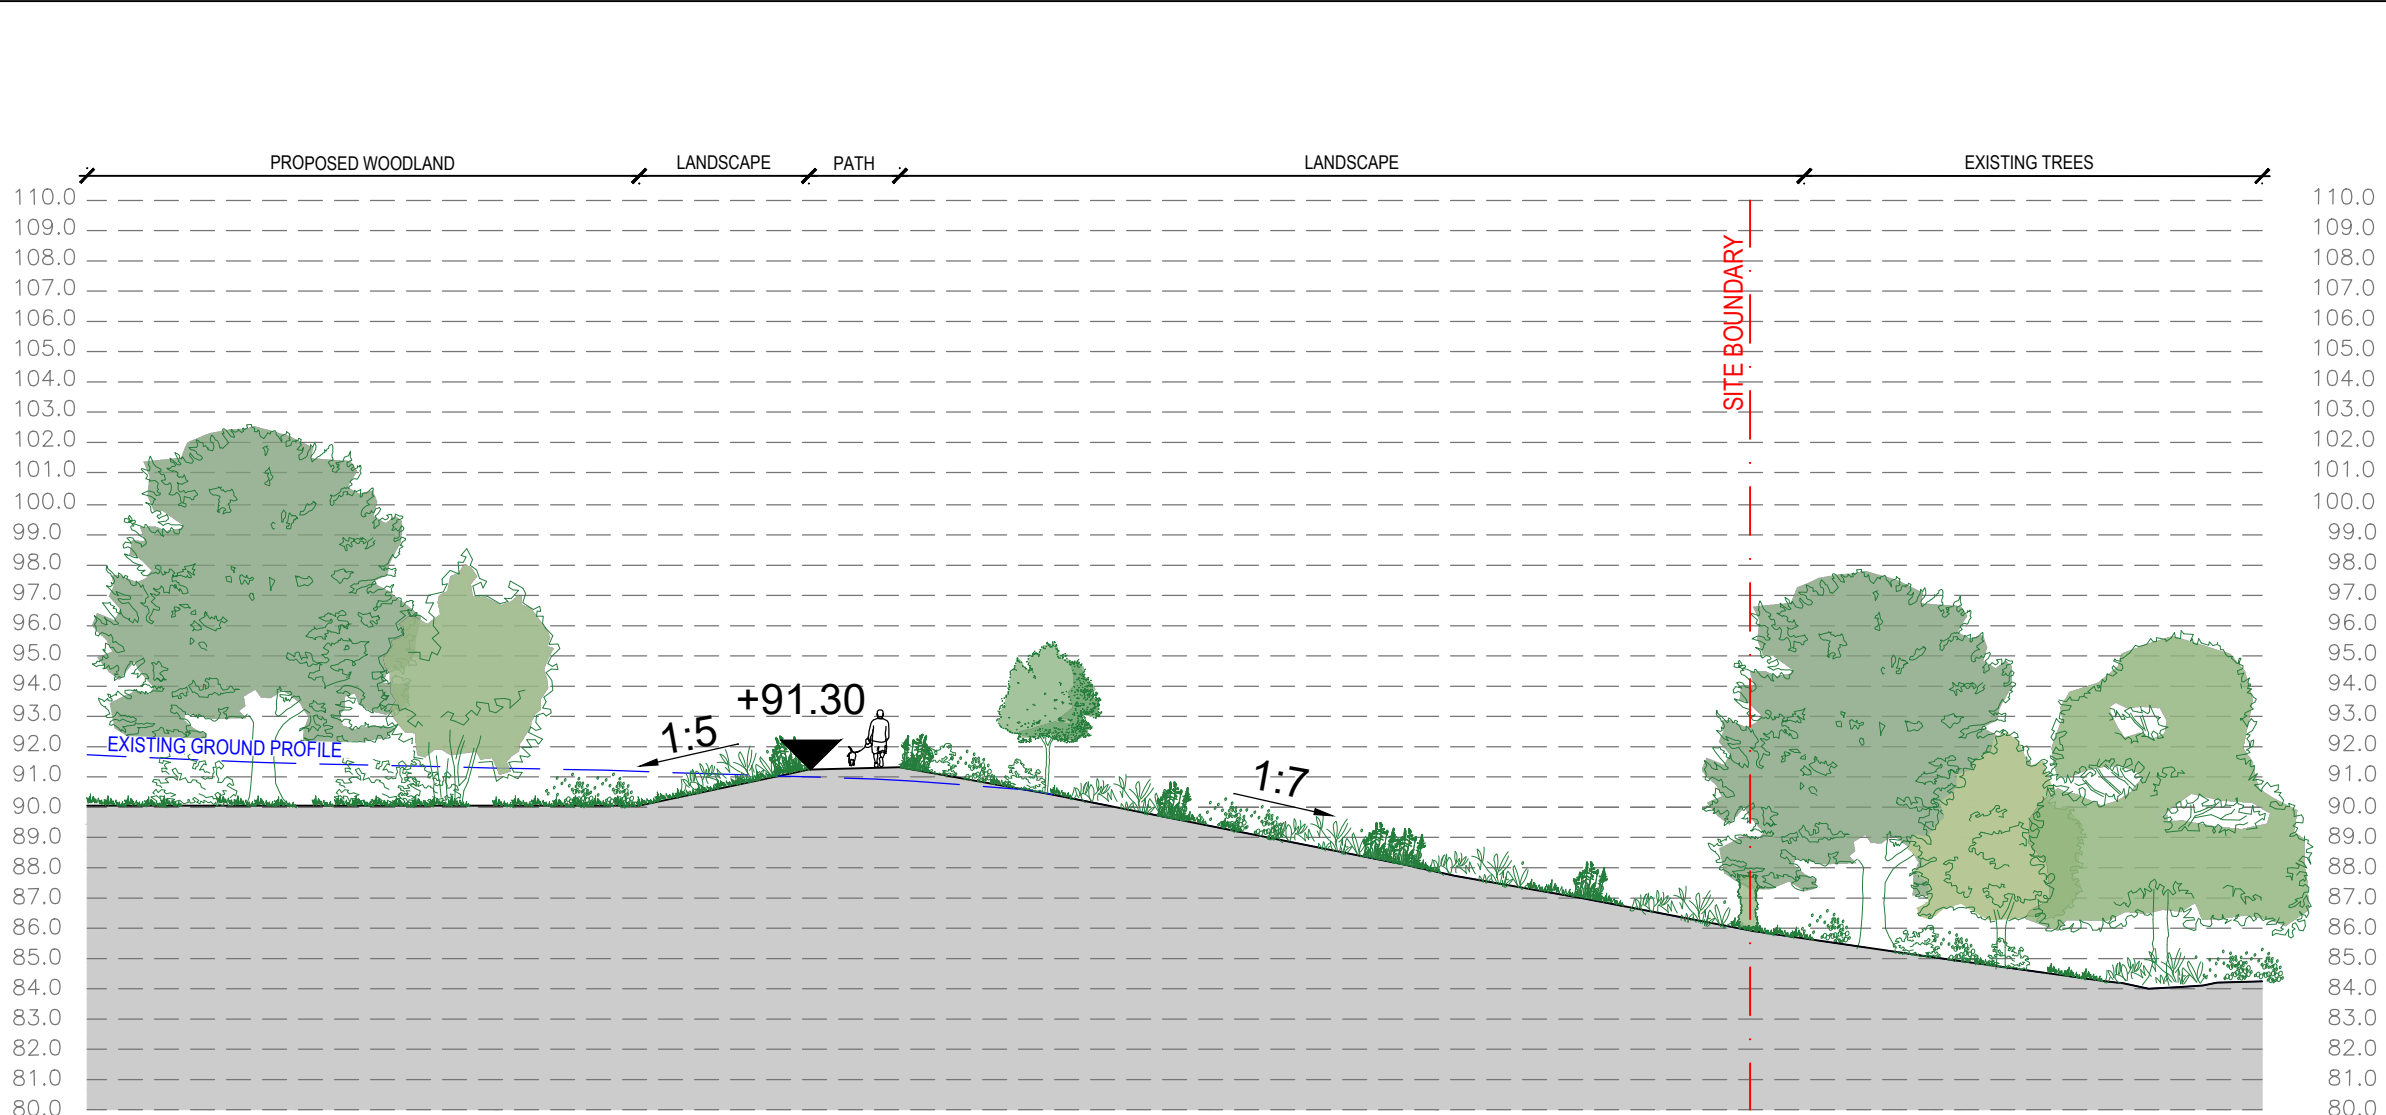


SECTION S13
Scale 1: 250 @A1

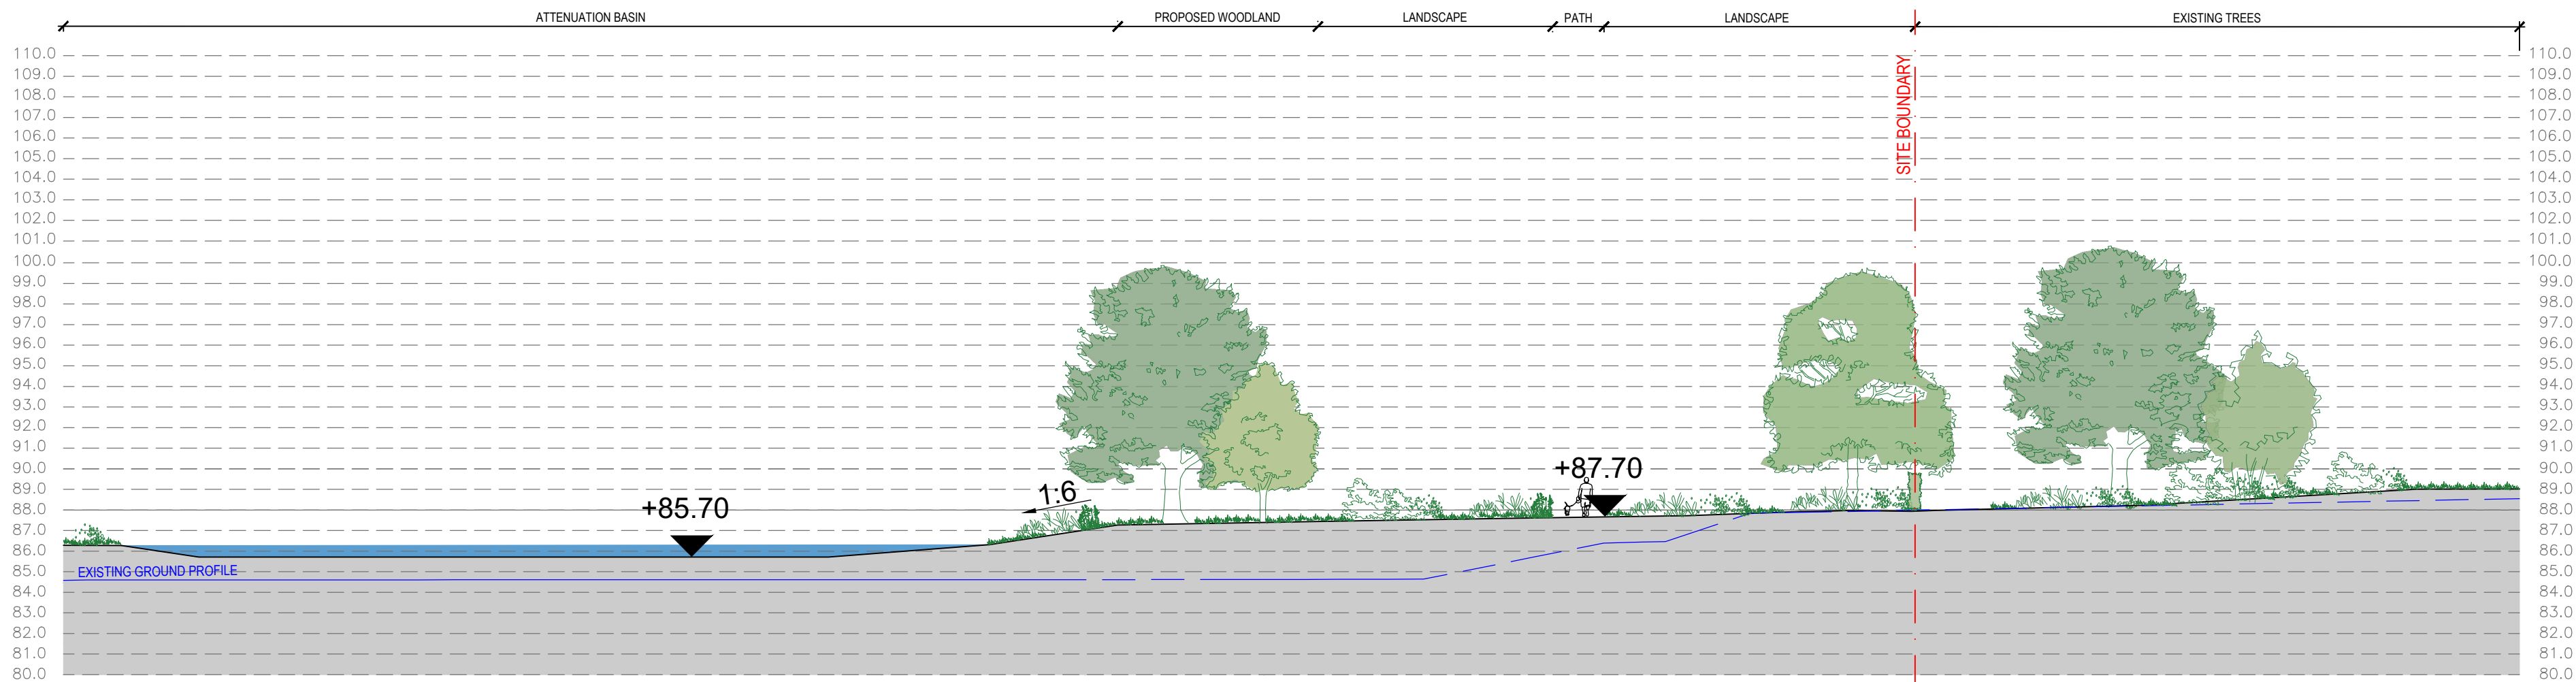

SECTION S15
Scale 1: 250 @A1

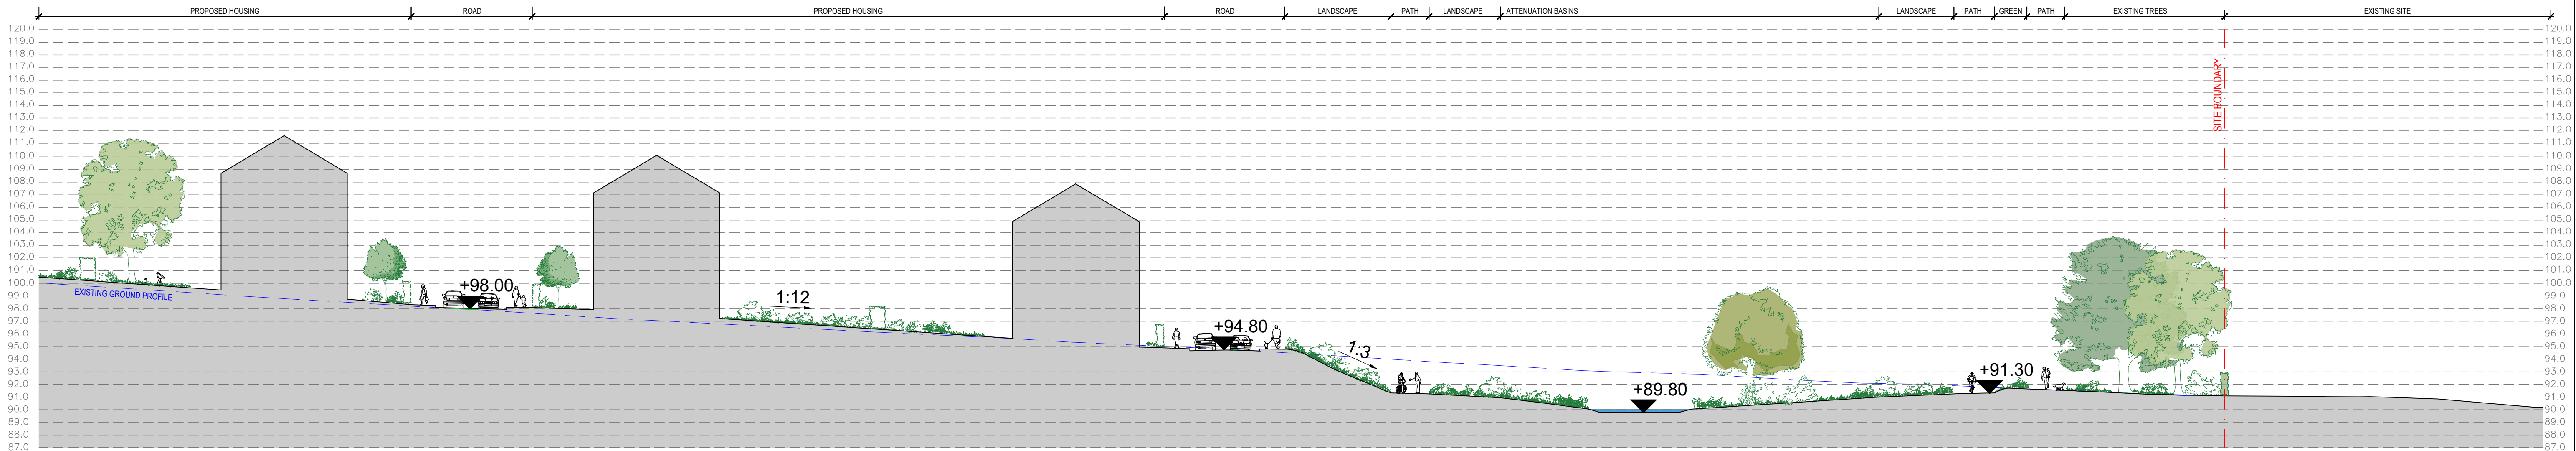


SECTION S14
Scale 1: 250 @A1

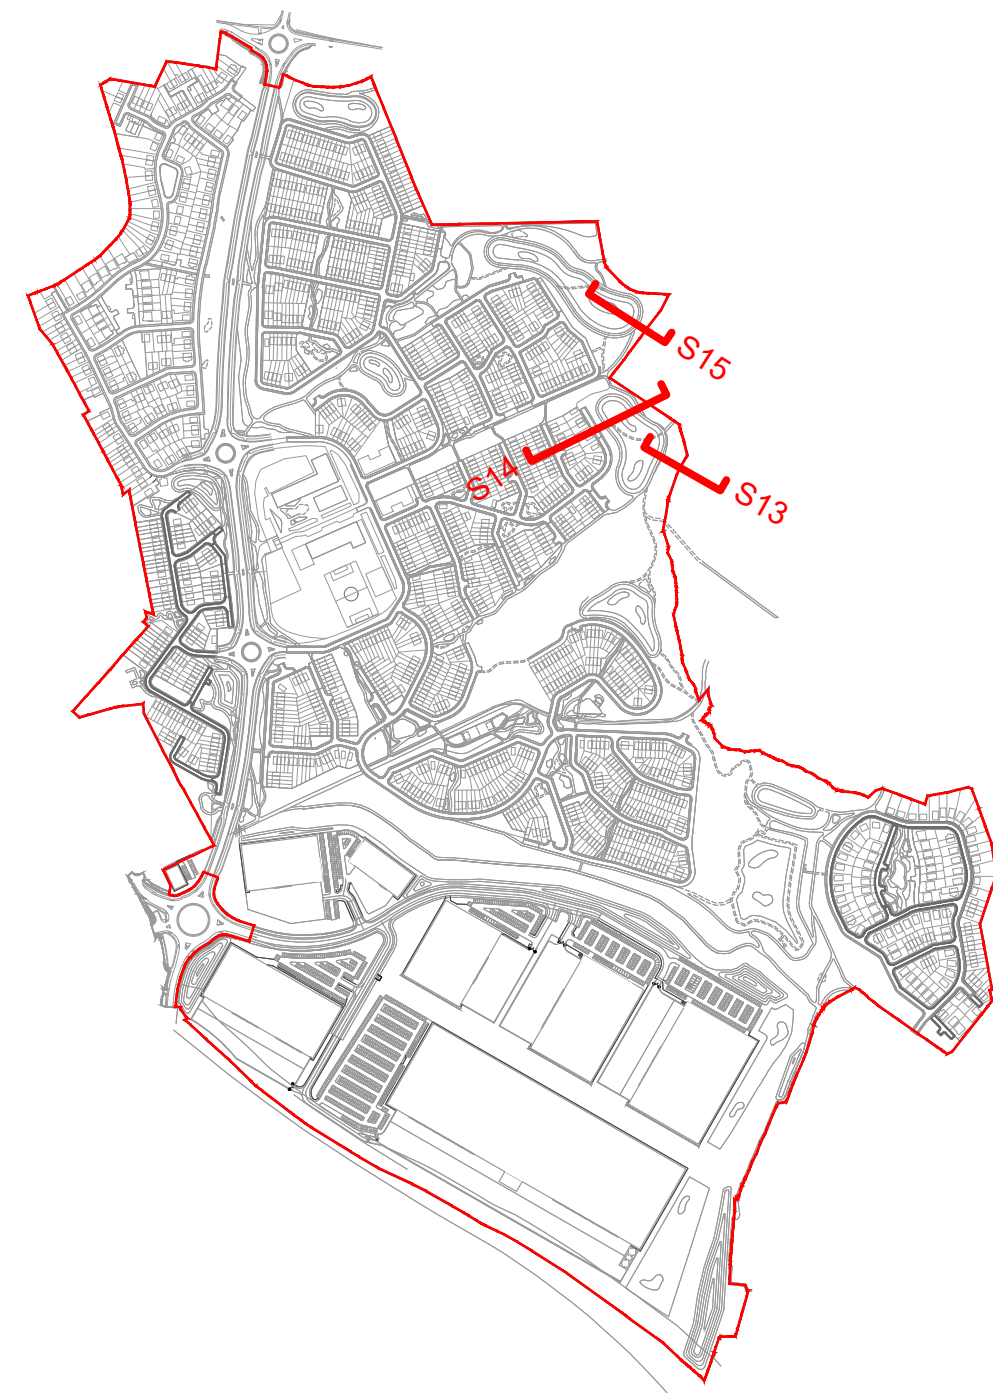

KEY PLAN
Scale 1:10,000 @A1

rev	details	by	date	rev	details	by	date
00	PLANNING ISSUE	YH	11.10.2023				

Notes
All the section numbers are corresponding to the previous section drawings submitted in 2021

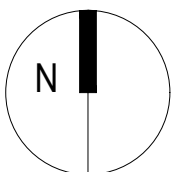

Project title
BARNSELEY WEST

Drawing title
**Proposed Site Sections Sheet 3:
S13 S14 S15**

Drawing number
P11754-00-001-GIL-0222

Drawing Status
PLANNING

Date
11.10.23

Scale
As shown @ A1

Drawn
YH

Checked
TW

© copyright GILLESPIES LLP, all rights reserved

GILLESPIES

5th Floor, Phoenix House, 3 South Parade, Leeds, LS1 5DZ
P: 0113 247 0550 F: 0113 247 0550 E: design.team@gillespies.co.uk