



00
0220 KEY PLAN
Scale 1:10,000 @A1

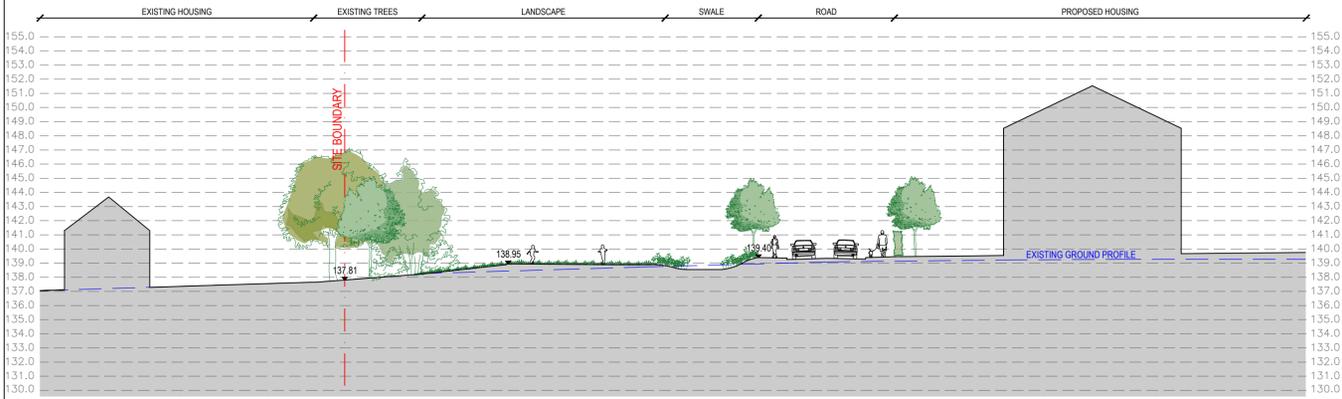

S6
0220 SECTION S6
Scale 1: 250 @A1

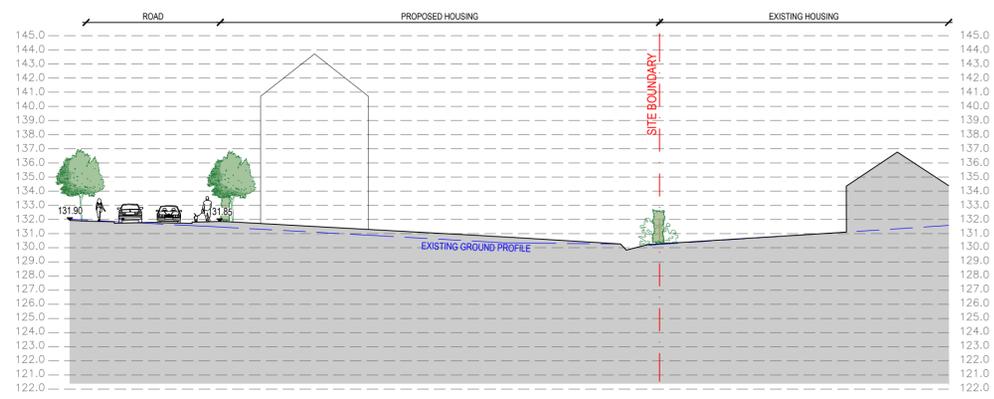

S9
0220 SECTION S9
Scale 1: 250 @A1



S7
0220 SECTION S7
Scale 1: 250 @A1



S11
0220 SECTION S11
Scale 1: 250 @A1

rev	details	by	date	rev	details	by	date
00	PLANNING ISSUE	CB	11.10.2023				

Notes
All the section numbers are corresponding to the previous section drawings submitted in 2021



Project title
BARNESLEY WEST

Drawing title
Proposed Site Sections Sheet 1:
S6 S7 S9 S11

Drawing number
P11754-00-001-GIL-0220

Drawing Status
PLANNING 00

Date Scale Drawn Checked
11.10.23 As shown @ A1 CB TW

© copyright GILLESPIES LLP, all rights reserved



5th Floor, Phoenix House, 3 South Parade, Leeds, LS1 5DX
P: 0113 247 0550 F: 0113 247 0550 E: design@gilspies.co.uk