



NORTH (REAR) ELEVATION
SCALE 1:100


1:100 METRES 0 1 2 3 4 5

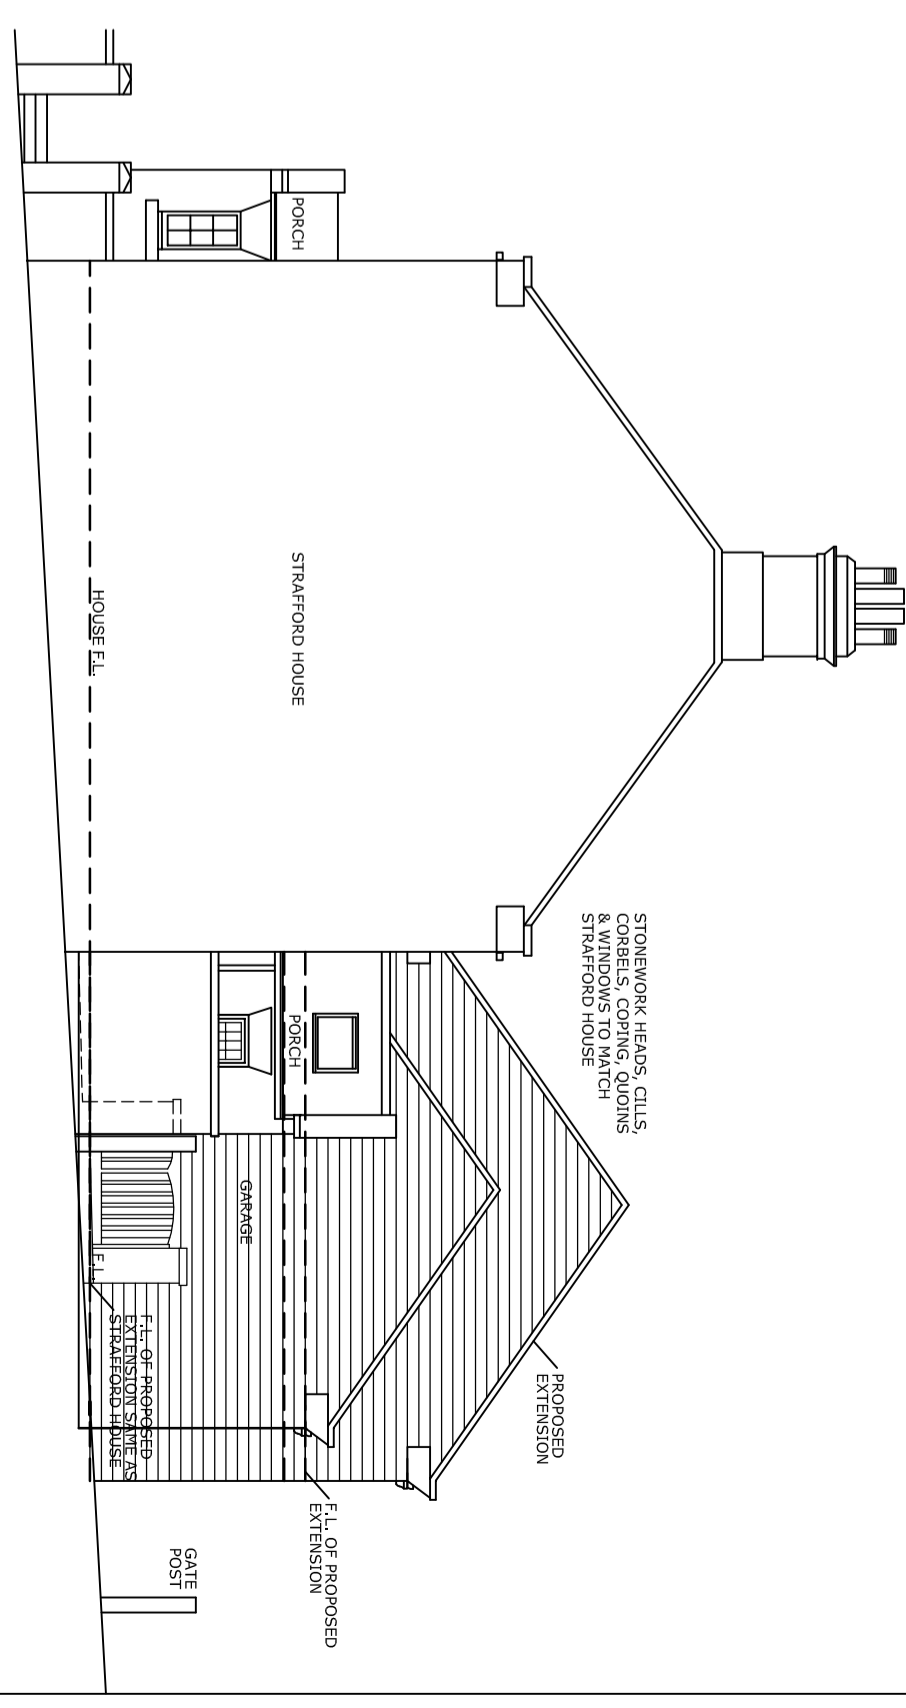

EAST (SIDE) ELEVATION
SCALE 1:100

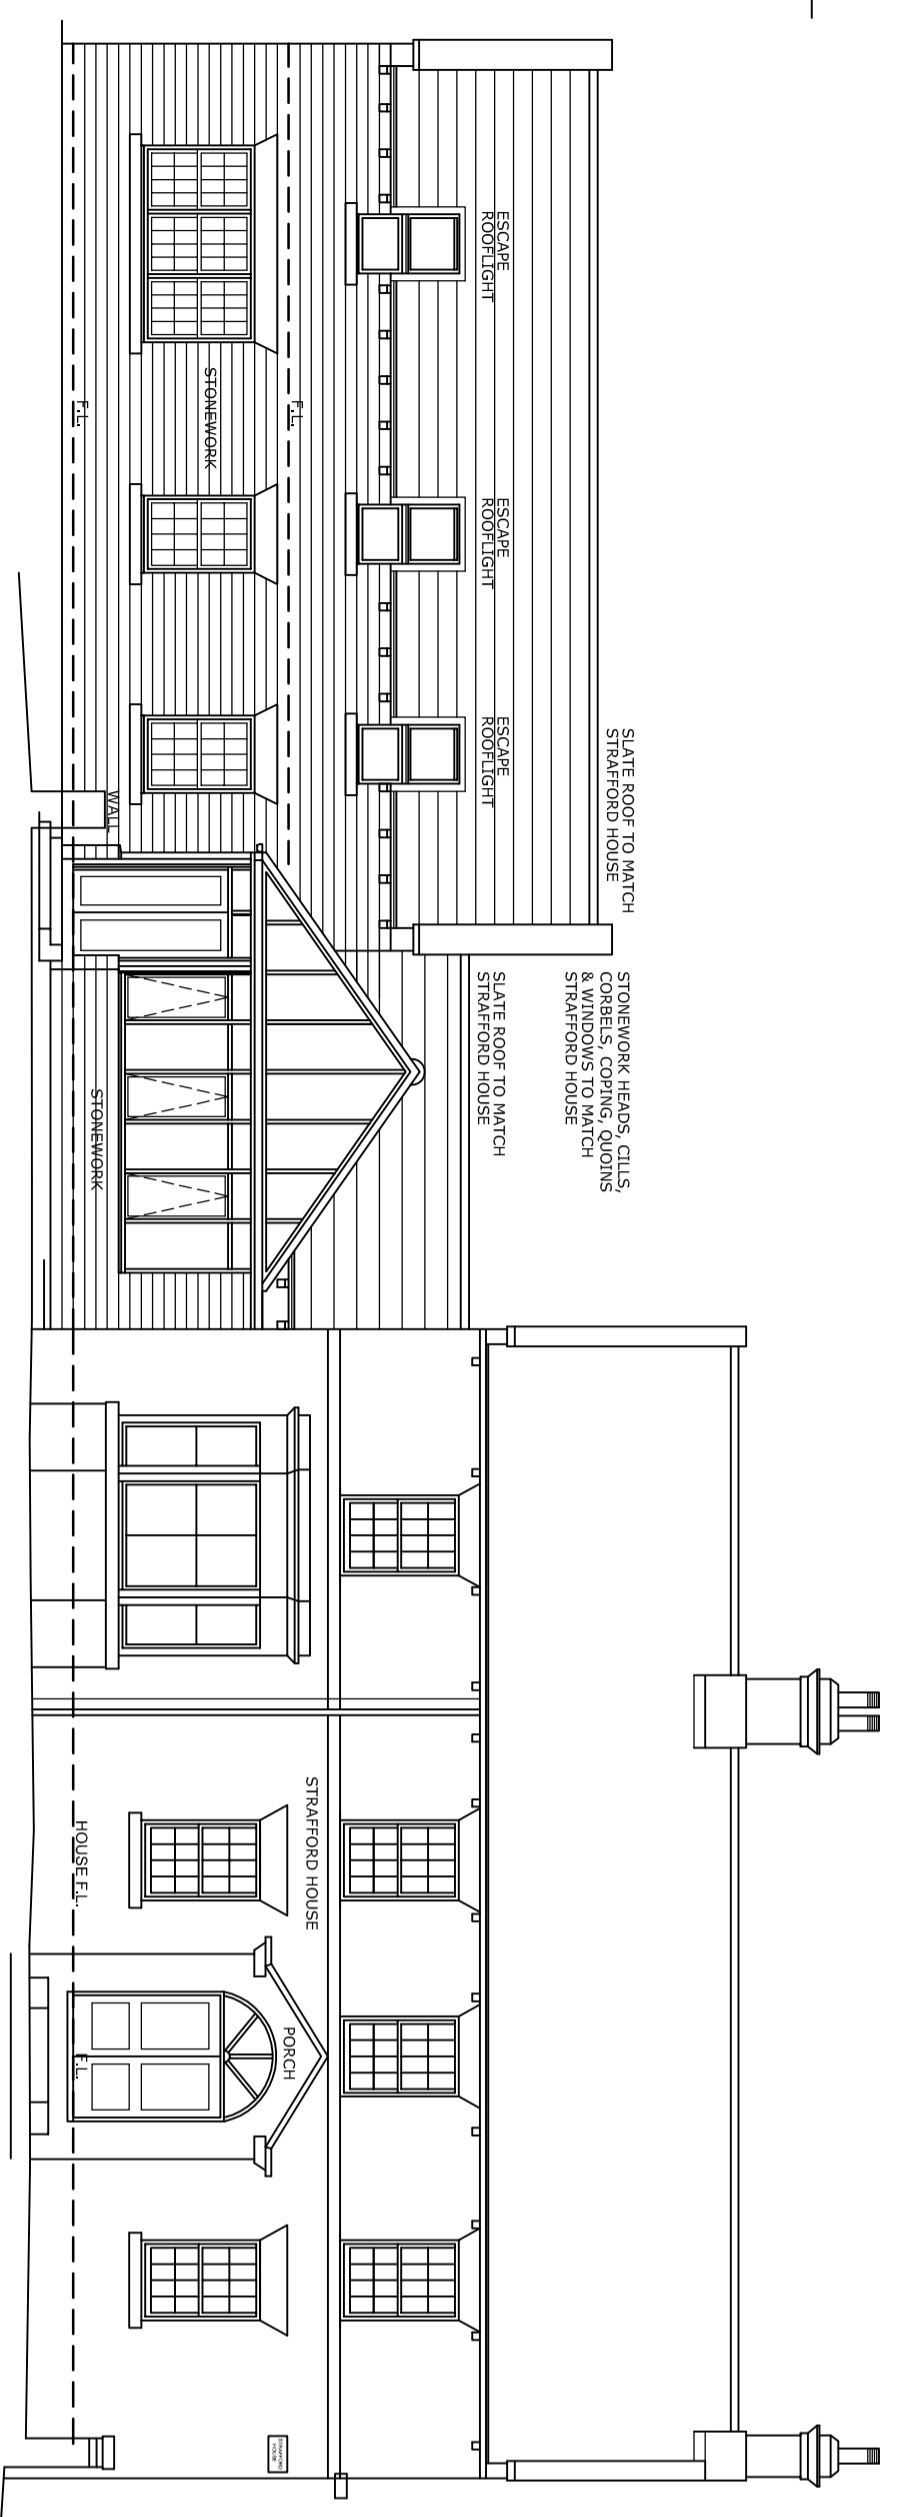

SOUTH (FRONT) ELEVATION
SCALE 1:100

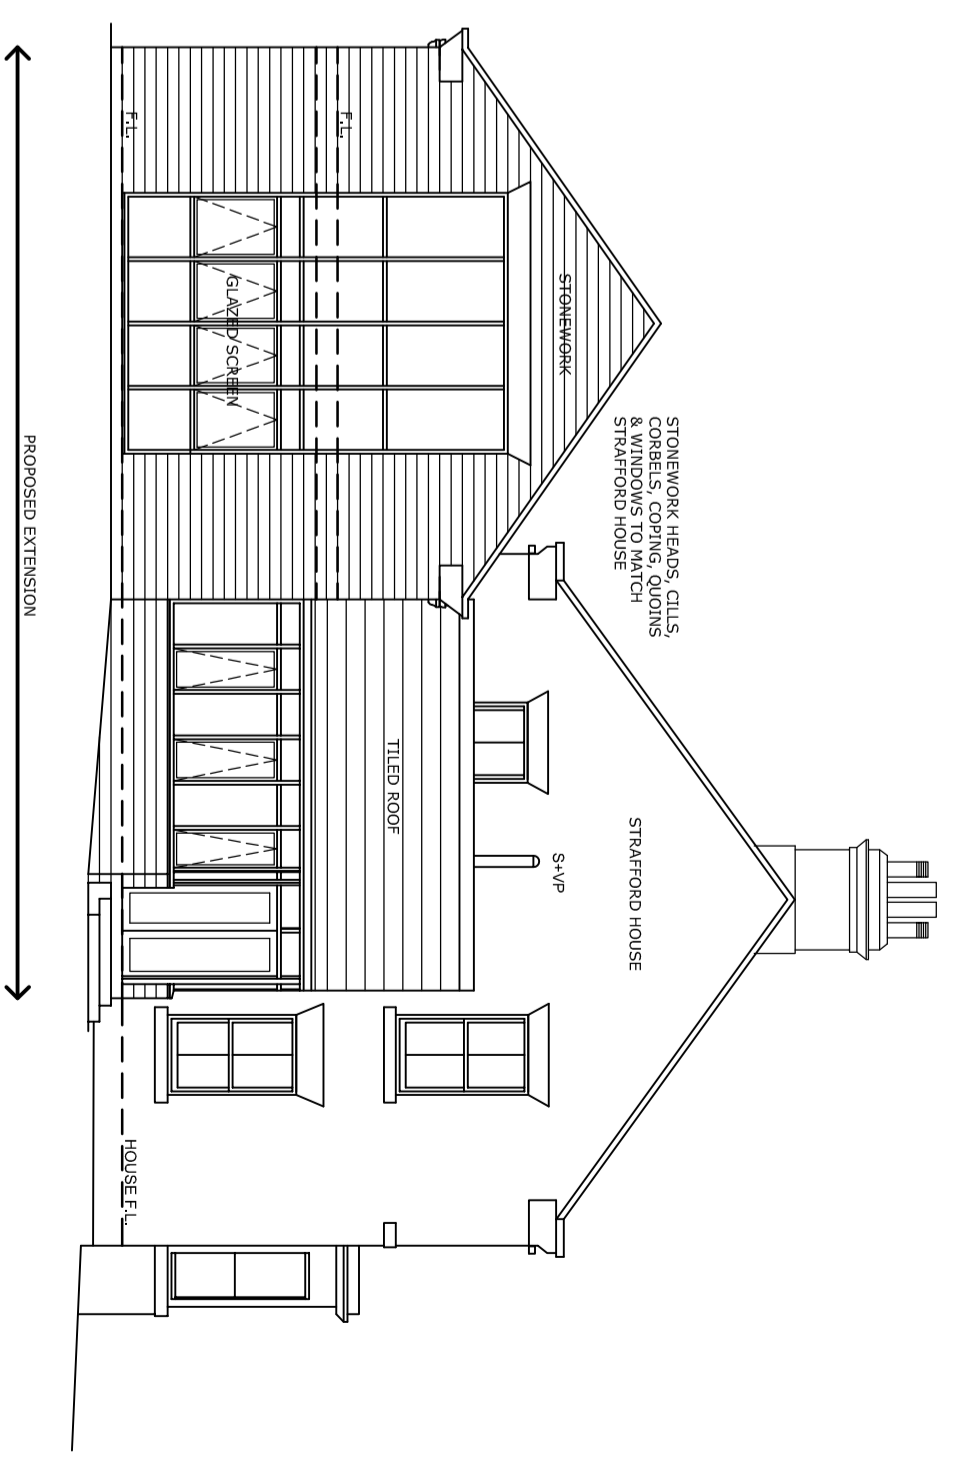

WEST (SIDE) ELEVATION
SCALE 1:100

1. THIS DRAWING AND THE COPYRIGHT AND PATENT RIGHTS HEREIN ARE THE PROPERTY OF NUTTALL YARWOOD & PARTNERS LIMITED AND WILL BE LOANED TO YOU FOR THE PURPOSES OF THE PROJECT ONLY. IT IS NOT TO BE REPRODUCED OR TRANSMITTED IN ANY FORM OR BY ANY MEANS, ELECTRONIC OR MECHANICAL, INCLUDING PHOTOCOPYING, RECORDING, OR BY ANY INFORMATION STORAGE AND RETRIEVAL SYSTEM.

2. CONTRACTORS AND SUB-CONTRACTORS MUST CHECK AND VERIFY ALL DIMENSIONS AND LEVELS ON SITE.

3. CONTRACTORS ARE RESPONSIBLE FOR OBTAINING THE NECESSARY PERMITS AND APPROVALS FROM THE RELEVANT AUTHORITIES IN RESPECT OF THIS DRAWING AND ANY OTHER RELATED DOCUMENTS ISSUED UNDER THE BUILDING REGULATIONS.

4. DIMENSIONS AND LEVELS ARE TO BE USED FOR CONSTRUCTION UNLESS OTHERWISE STATED.

Notes:

Revisions	Date	Suffix	Description
A	28-02-2014	A	REAR EXTENSION - REVISED WITH STONE TO PLANNERS REQ.

Date	Suffix	Description

NUTTALL YARWOOD & PARTNERS LIMITED
CHARTERED ARCHITECTS

120 Main Street, Bury St. Edmunds, Suffolk, IP29 7JX. Tel: 01943 984441 Fax: 01943 982300 e-mail: info@nyarchitects.com

Project: **PROPOSED EXTENSIONS STRAFFORD HOUSE, GARLITO LANE, BARNSELEY, S75 3EB**

Client: **MR B. ELMD**

Drawing Title: **REAR EXTENSIONS AS PROPOSED**

Date: **DECEMBER 2013** Scale: **1:100**

Ref: **41/20** Dwg. No. **303** Rev. **A**