




FRONT ELEVATION - EAST



SIDE ELEVATION - NORTH



REAR ELEVATION - WEST

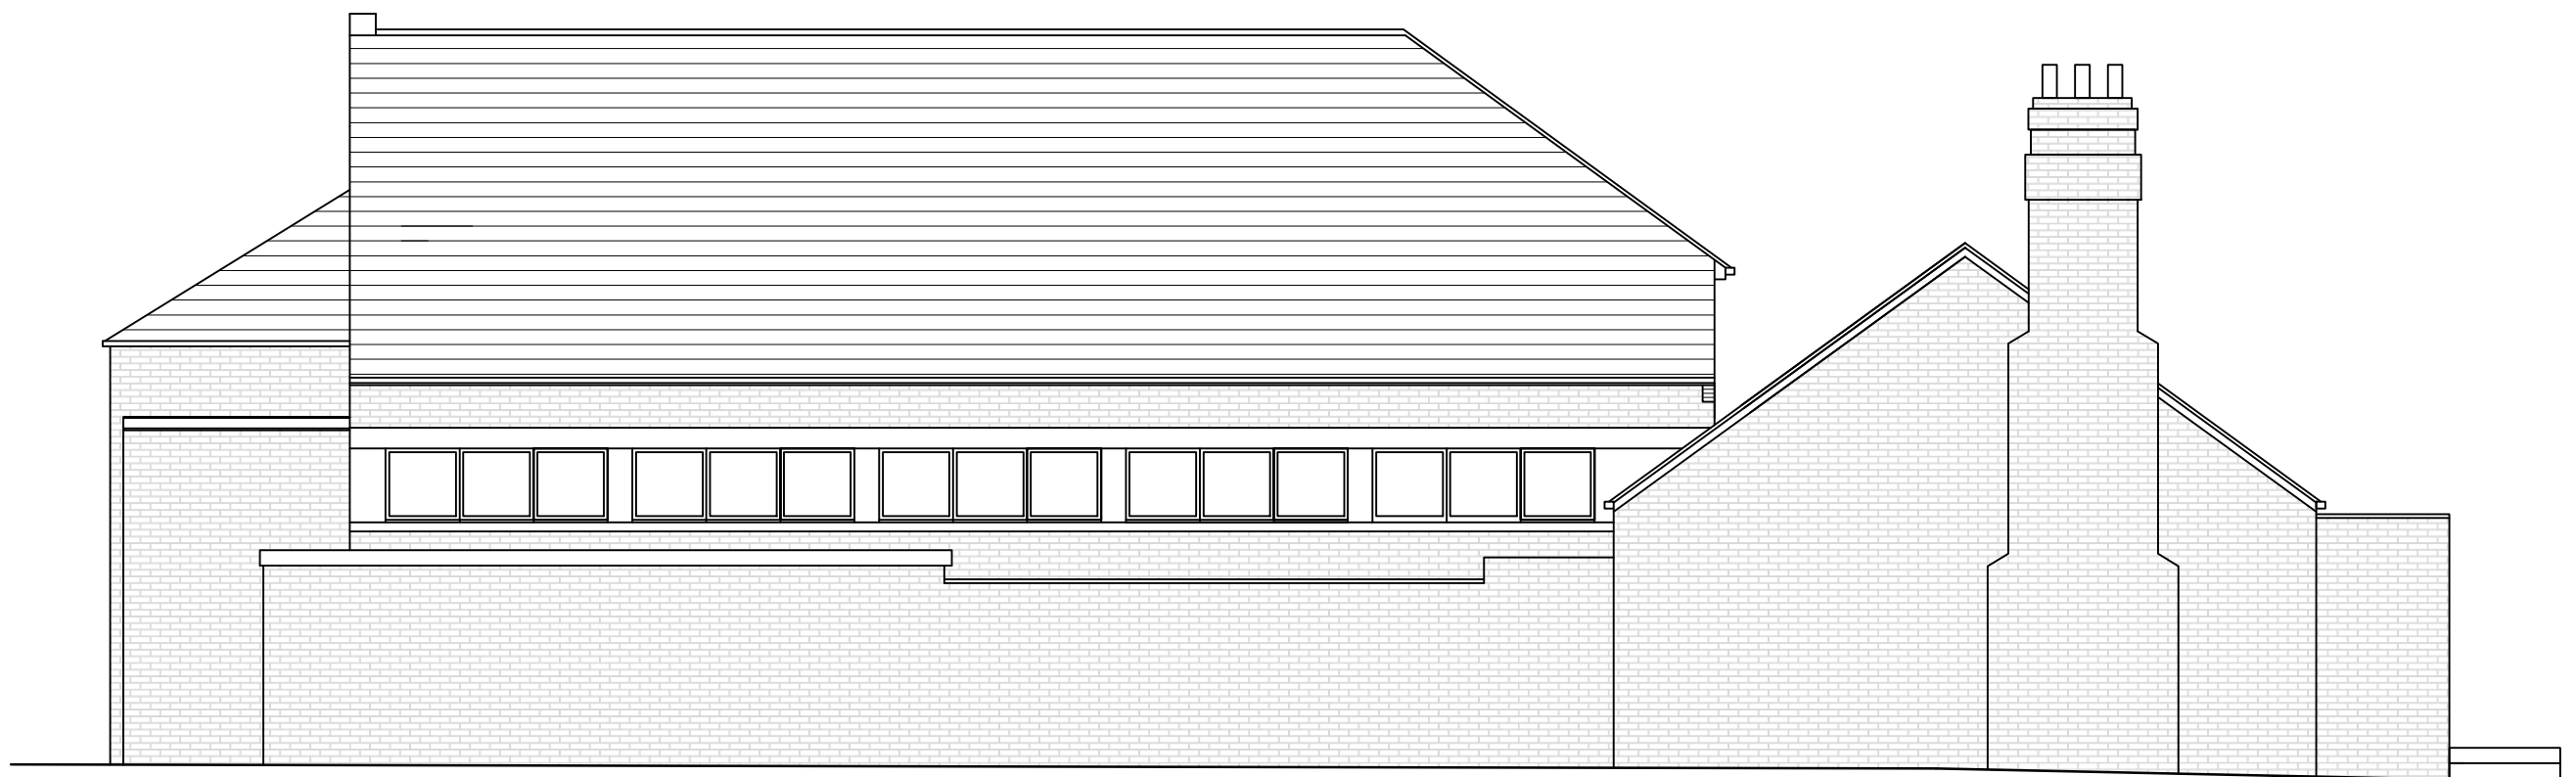

SIDE ELEVATION - SOUTH