




existing front

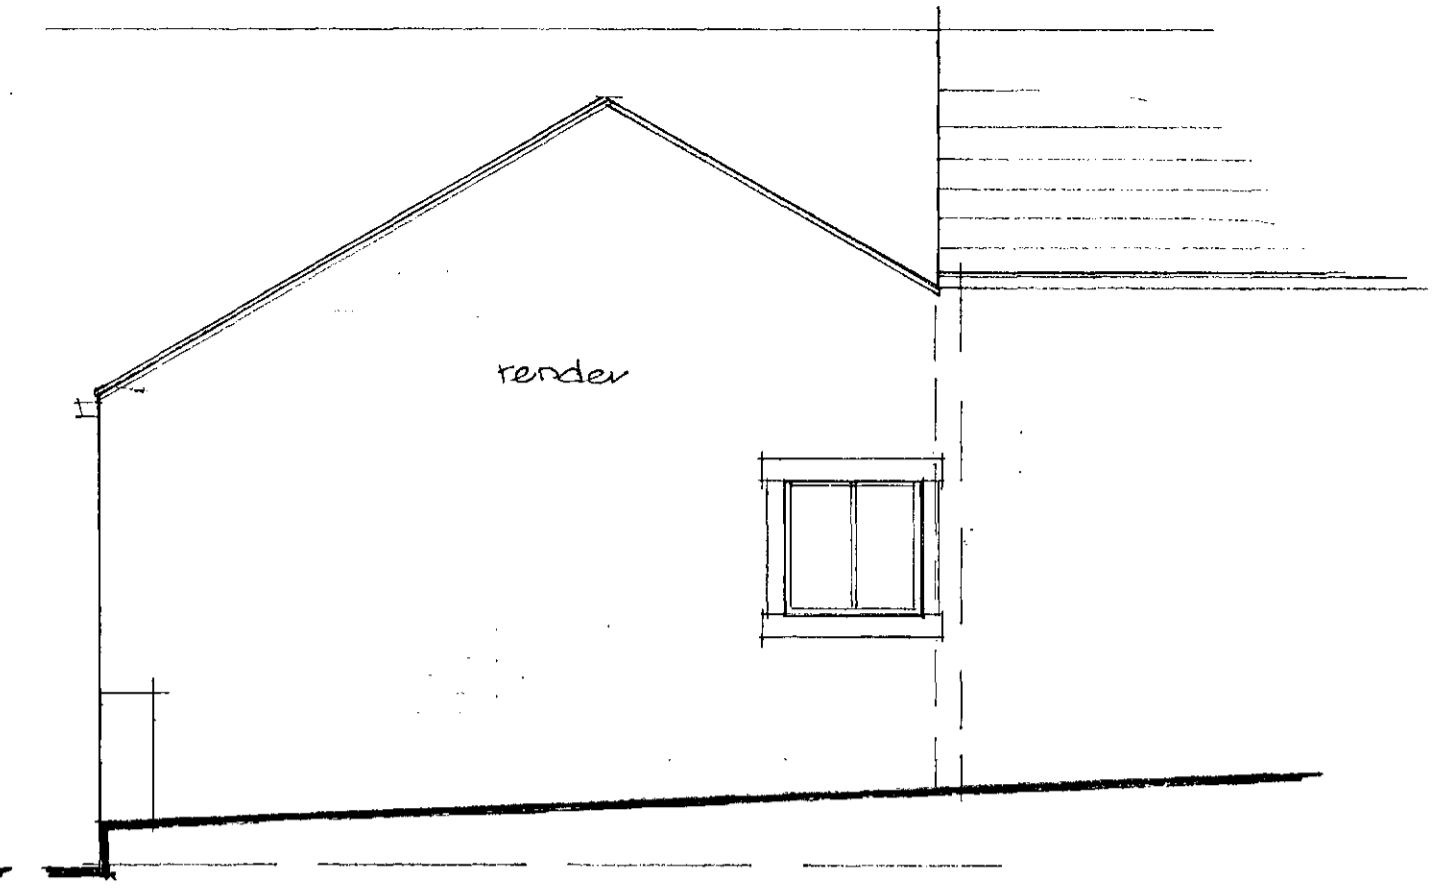

existing side

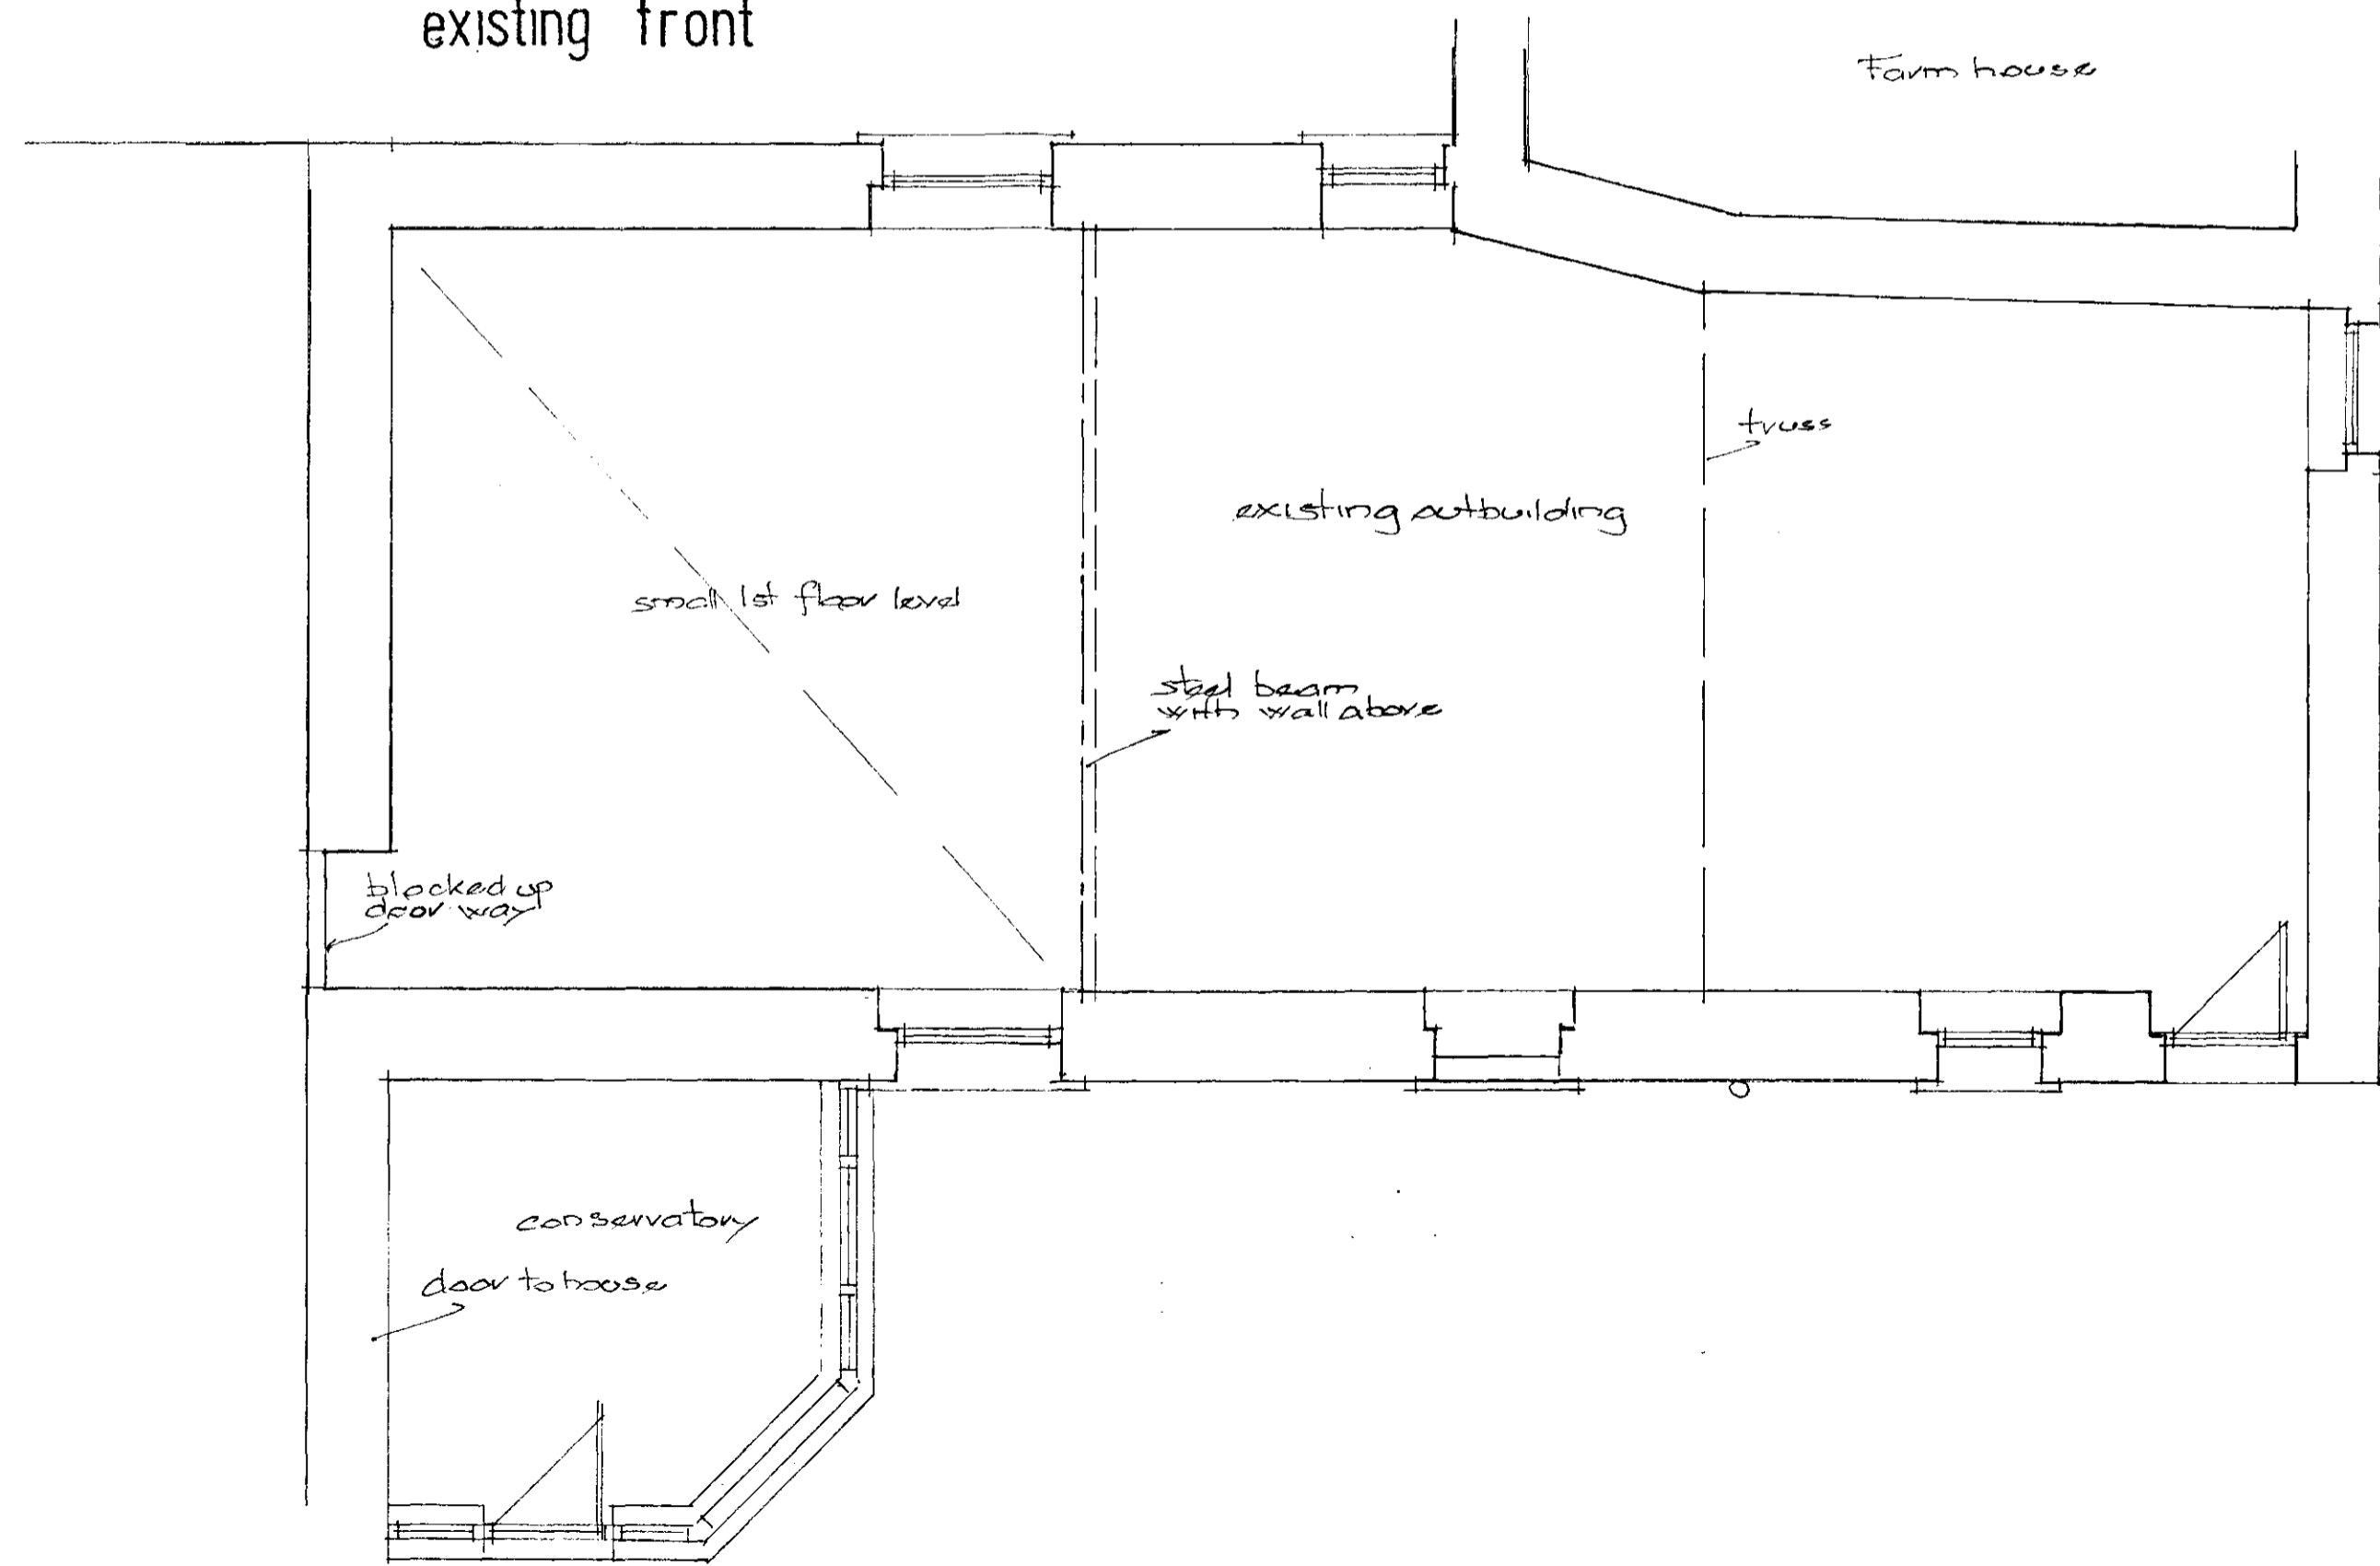

existing plan

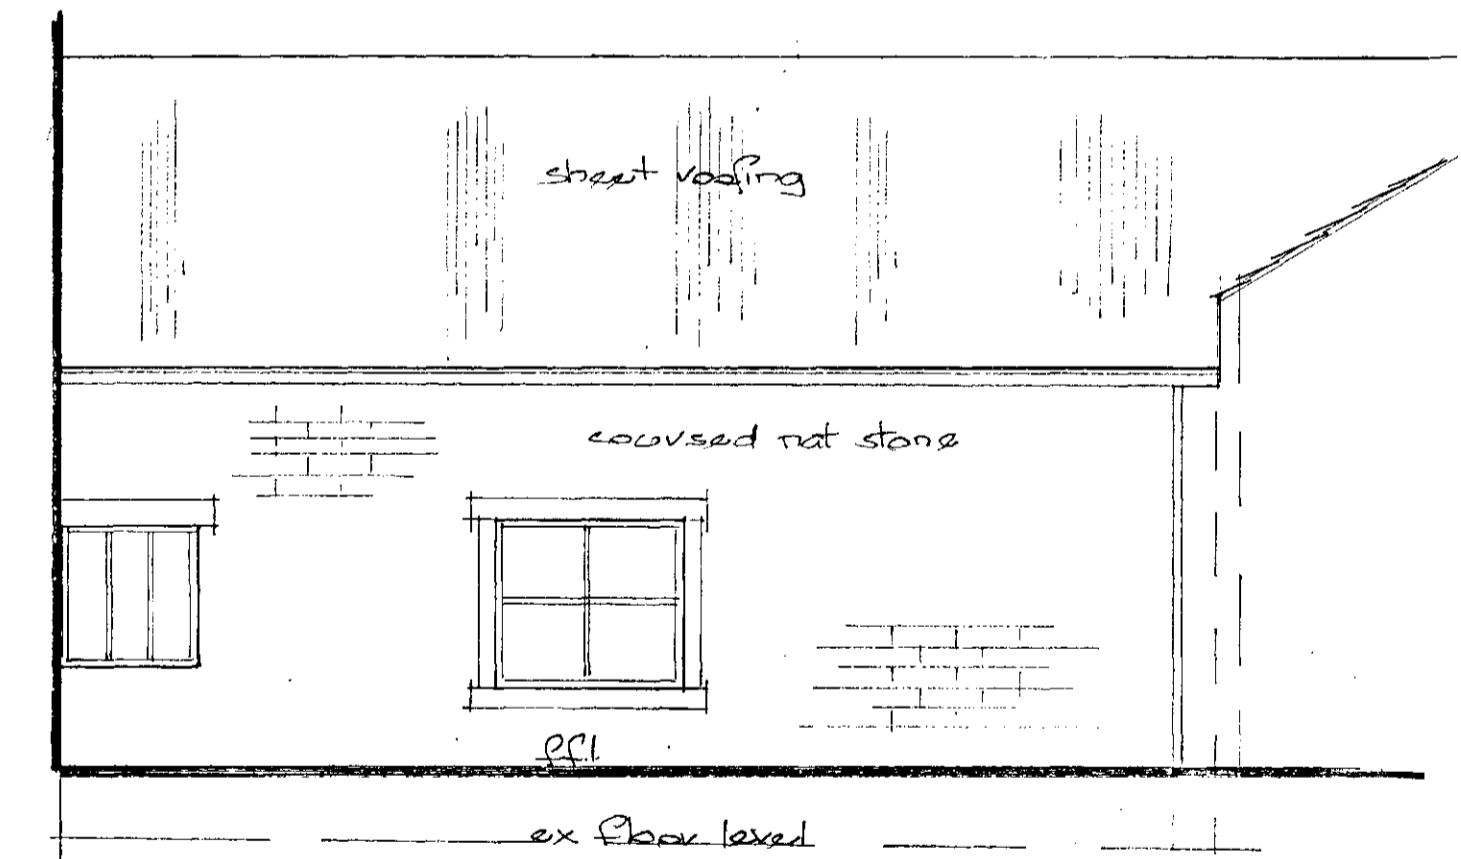

existing rear


proposed extension

at
The Laithe
Hollin Royd Farm
Cawthorne Barnsley


John Elliott Surveyors
John Elliott FRICS
Chartered building surveyor
20 Pickles Lane
Skelmarthorpe
Huddersfield HD8 9EJ
01484 264622 Jan 20

existing.


20/0/1/1

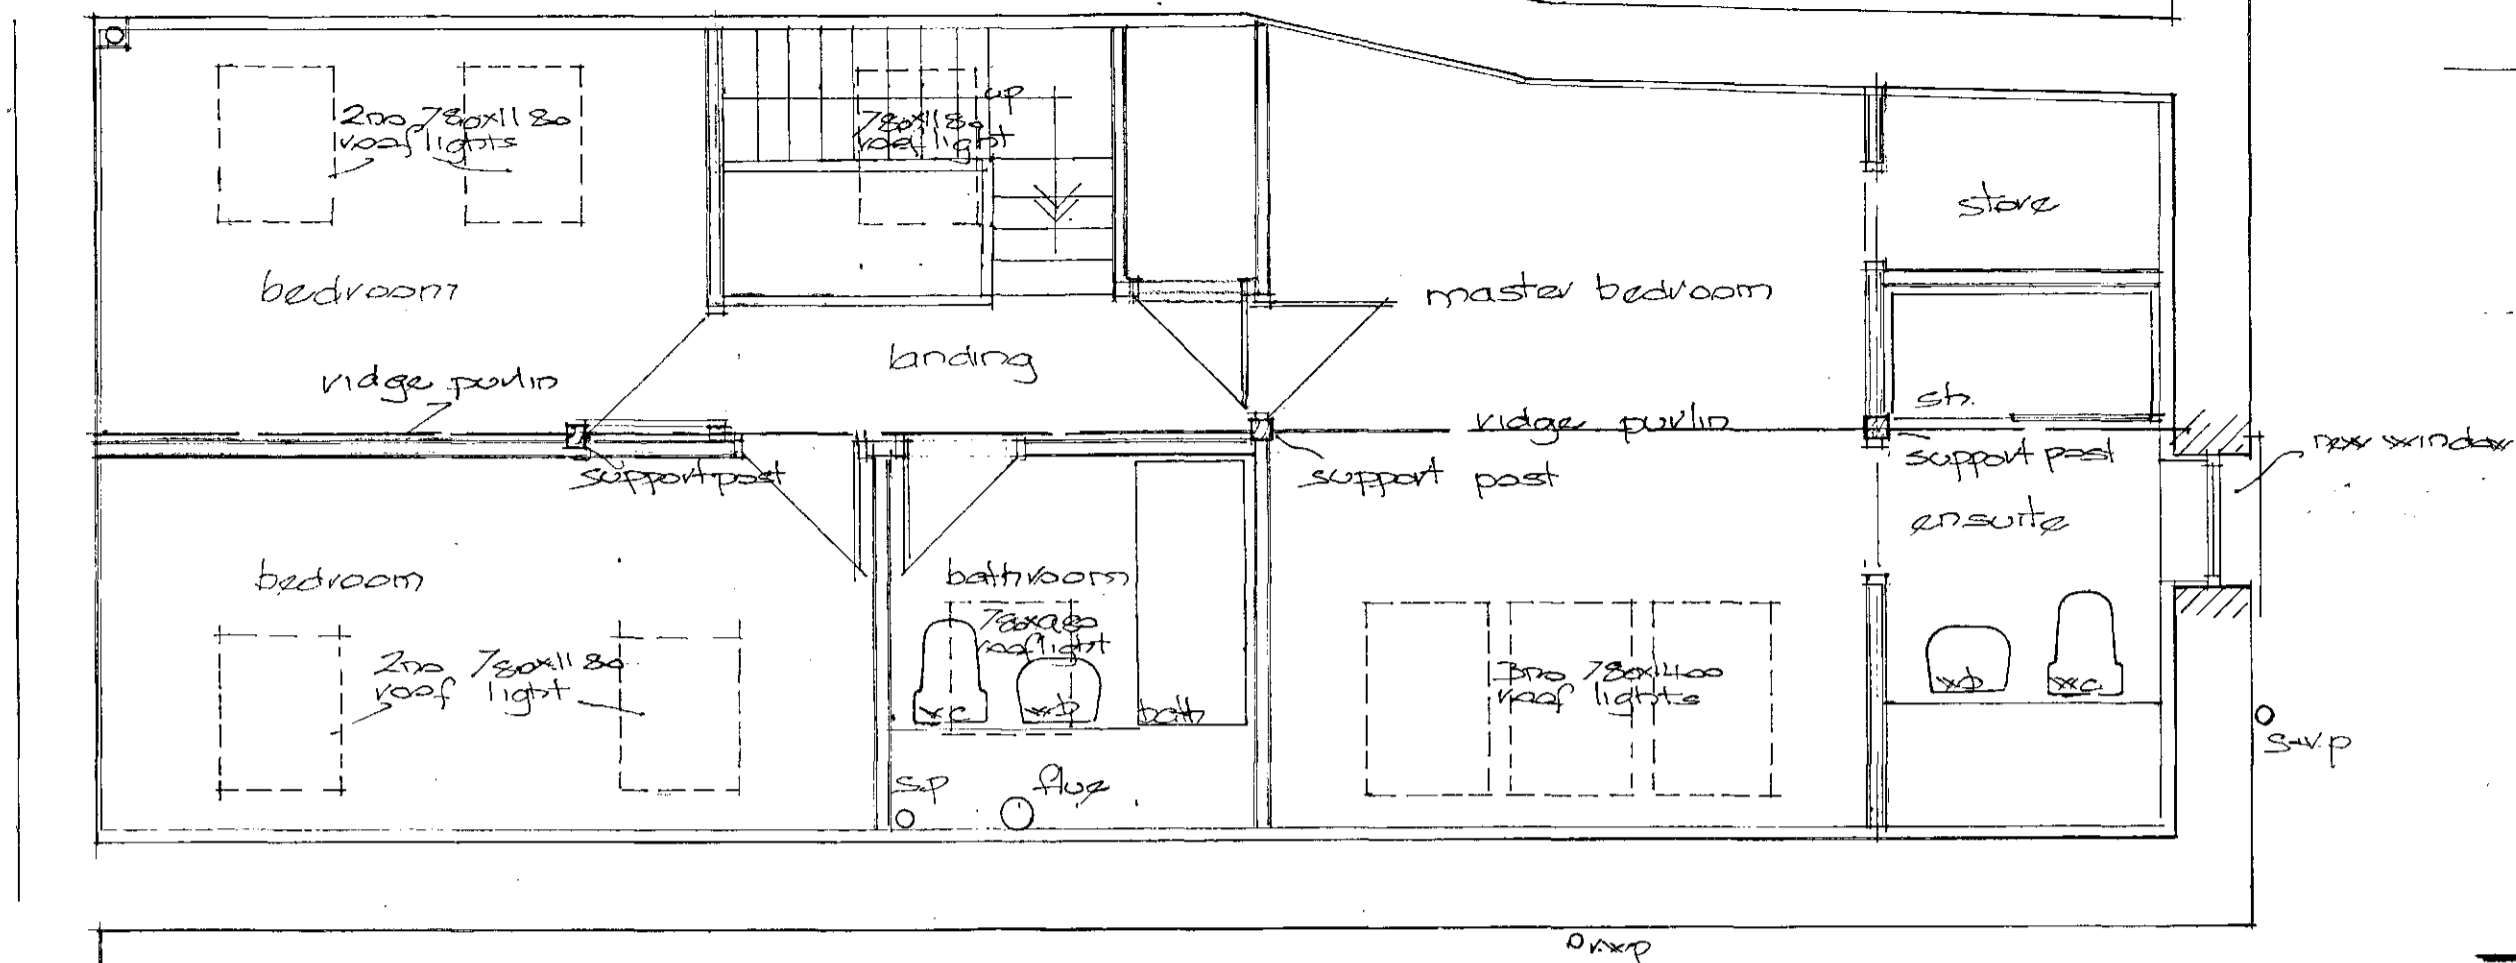

proposed 1st floor plan

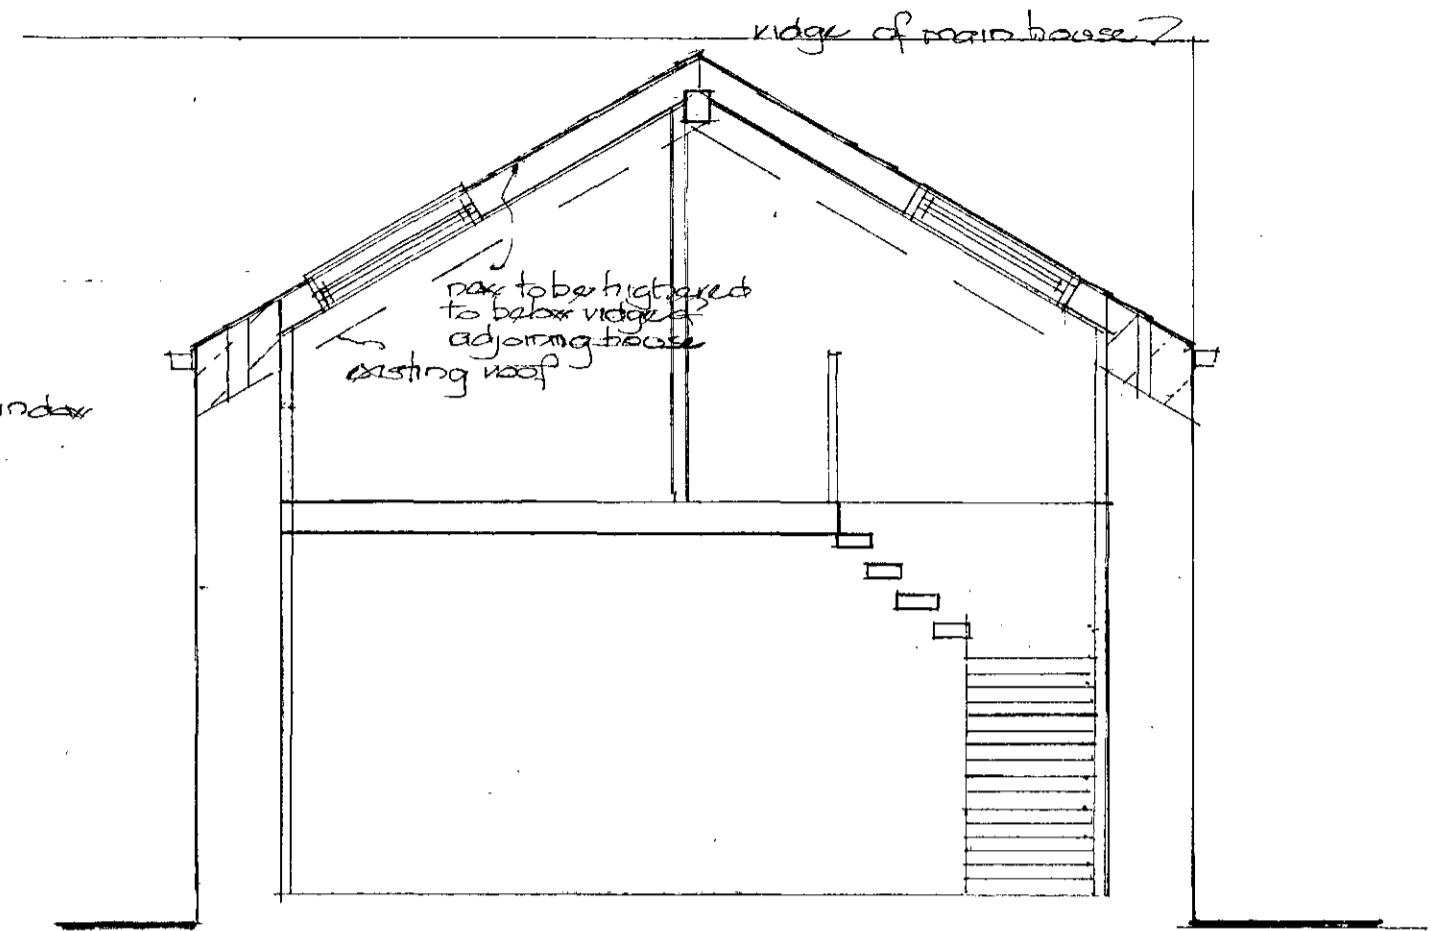

section

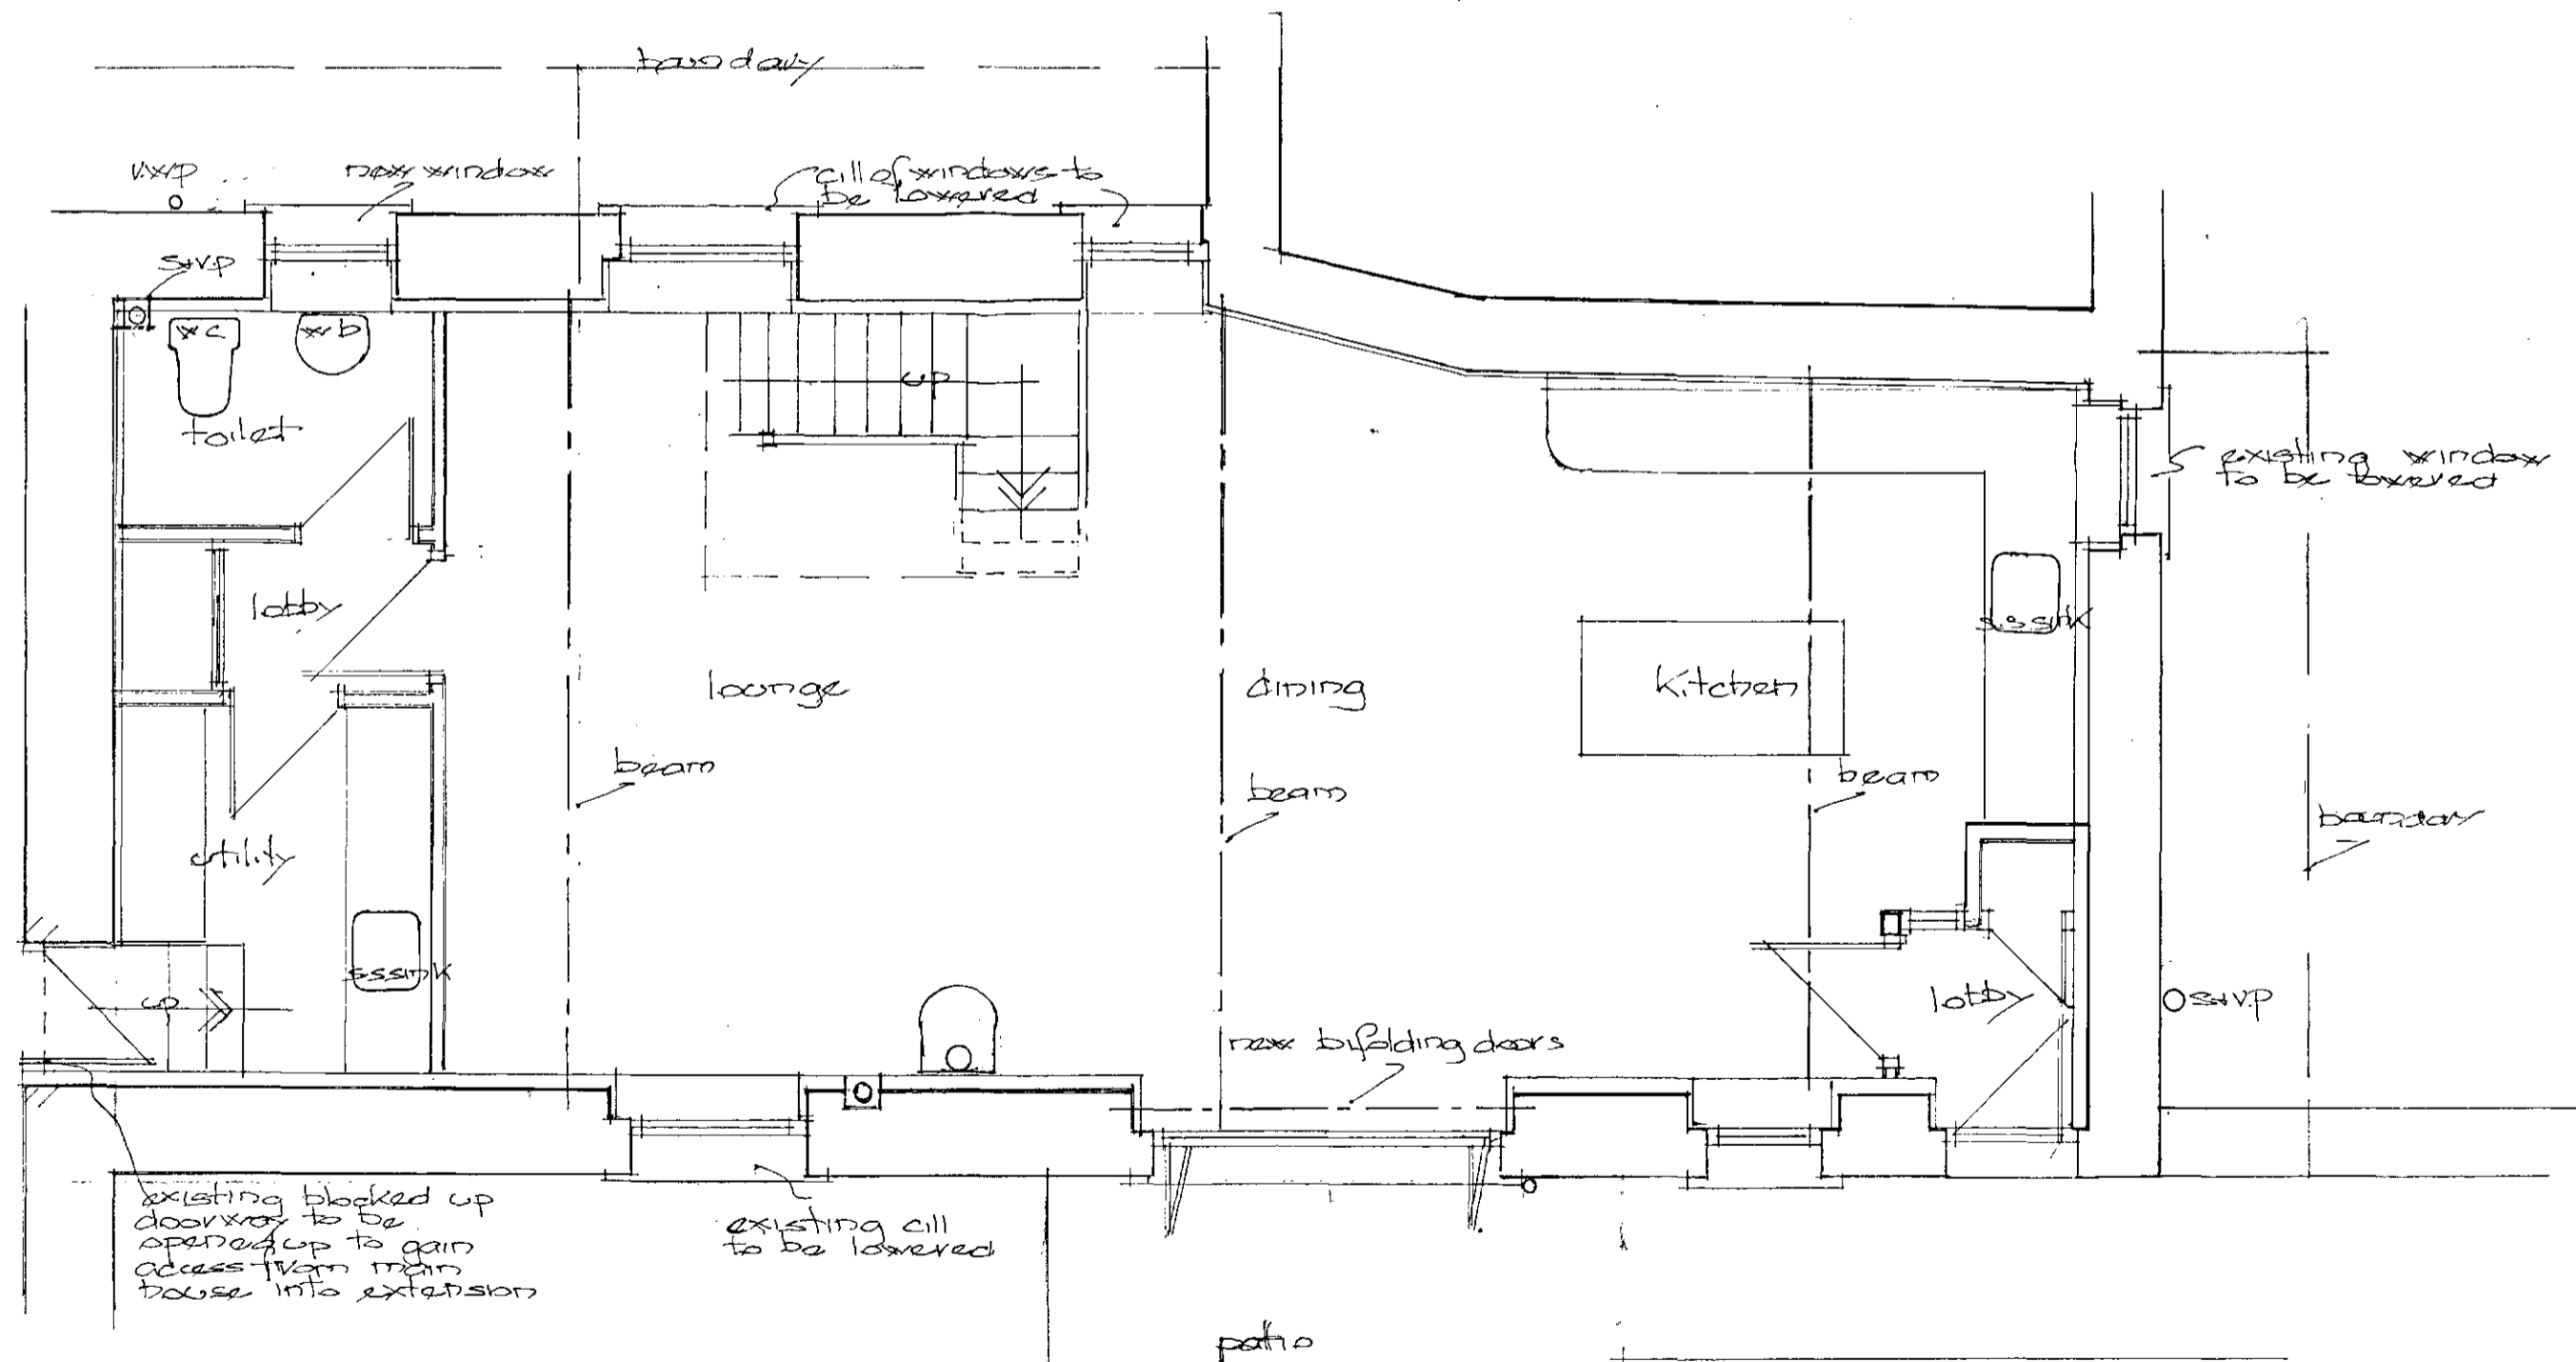


proposed g.f. plan

proposed plans & section


This drawing has been prepared specifically for the purpose of obtaining Planning Permission and Building Regulation Approval. It is not a working drawing. Dimensions and details to be checked by the building contractor.

proposed conversion
at
The Laithe
Hollin Royd Farm
Cawthorne Barnsley


John Elliott Surveyors
John Elliott F.R.I.C.S.
Chartered Building Surveyor
20 Pickles Lane
Skelmanthorpe
Huddersfield HD8 9EJ
20/0/1/2

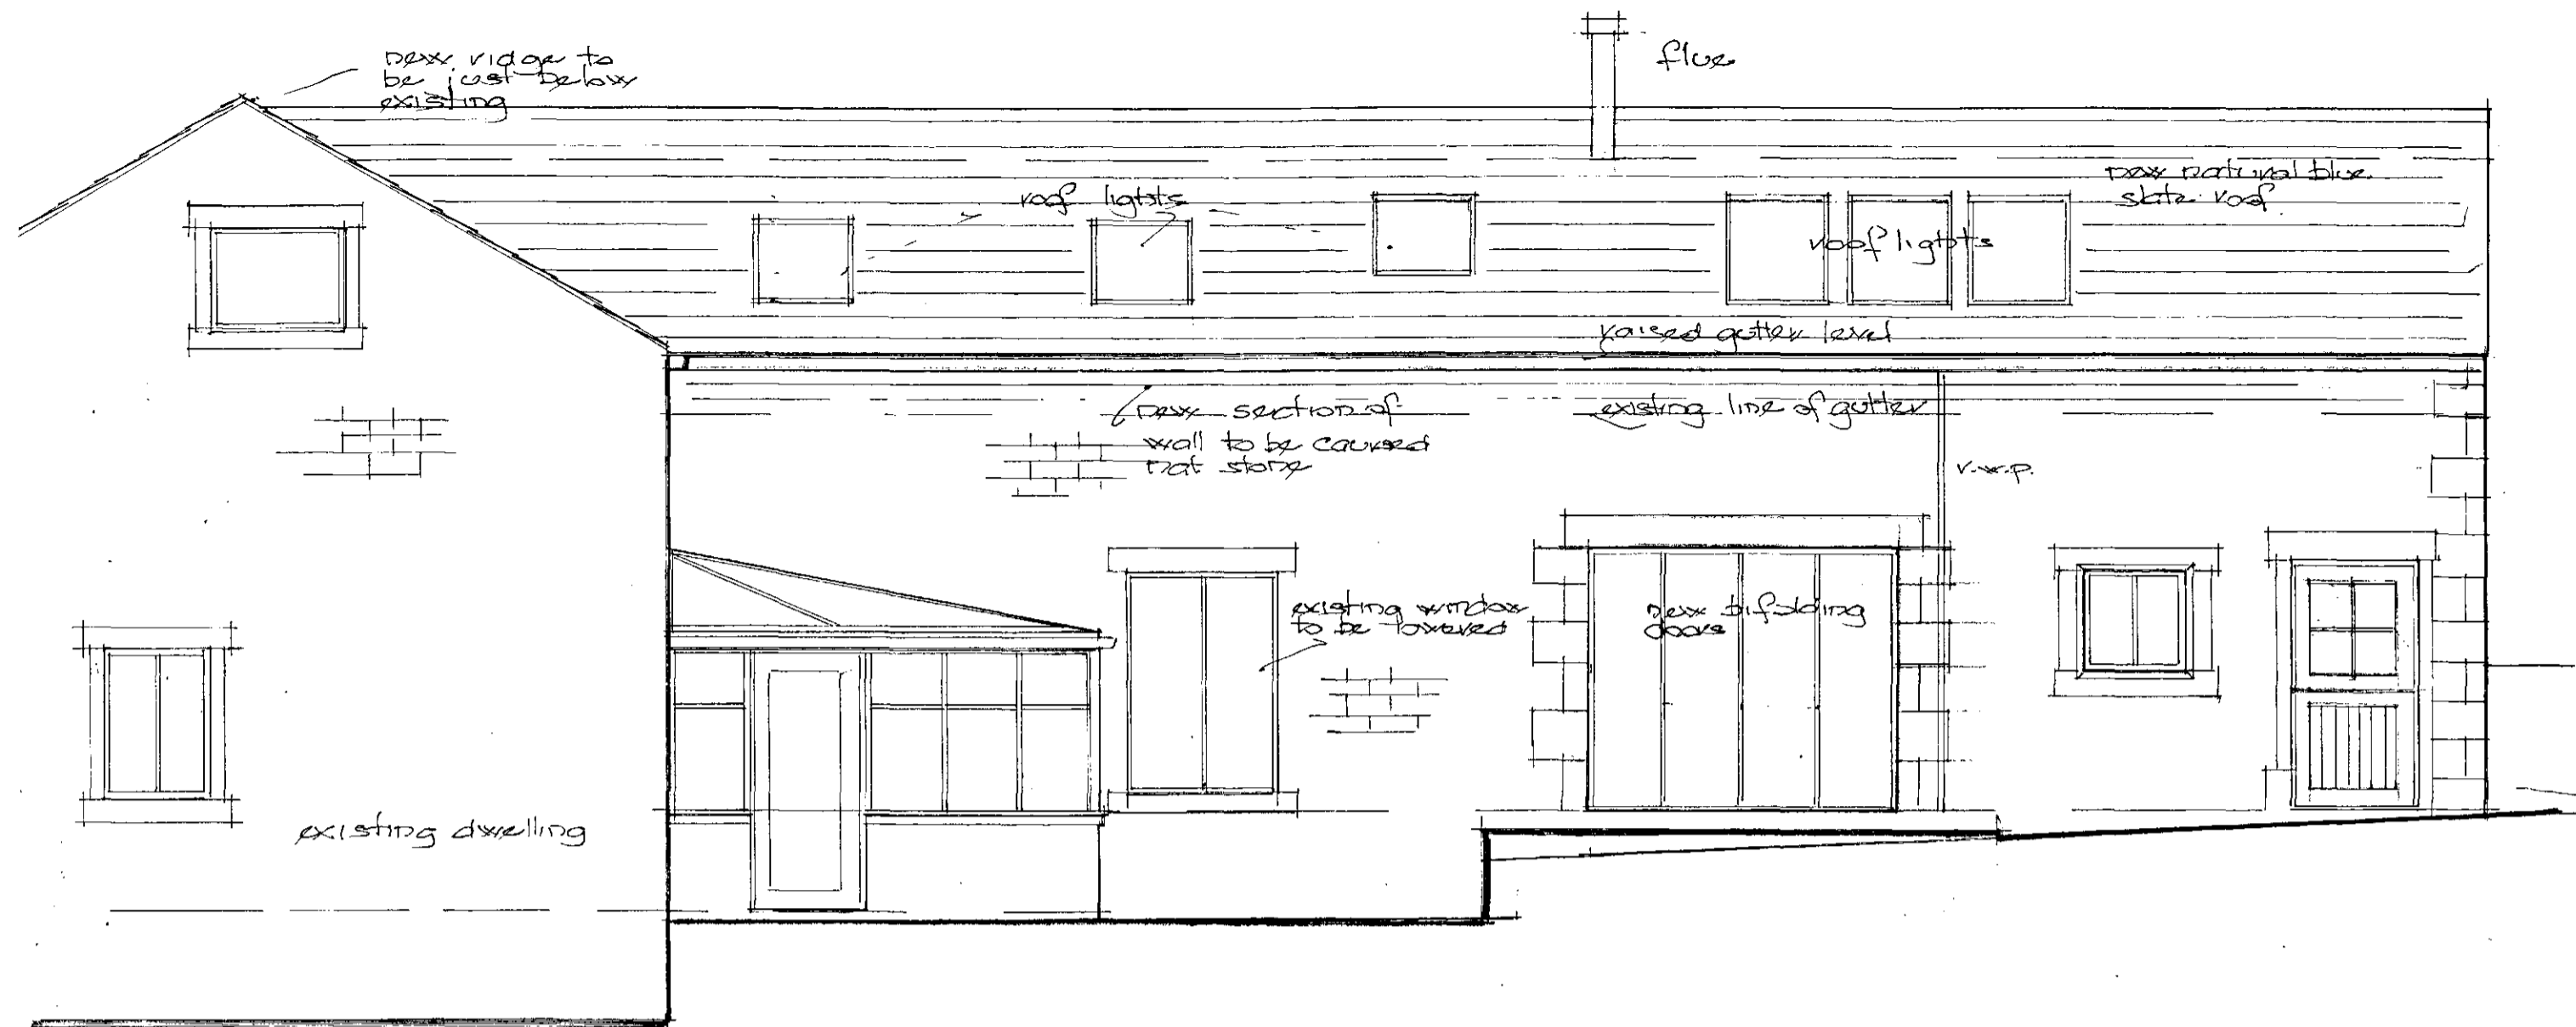


proposed front

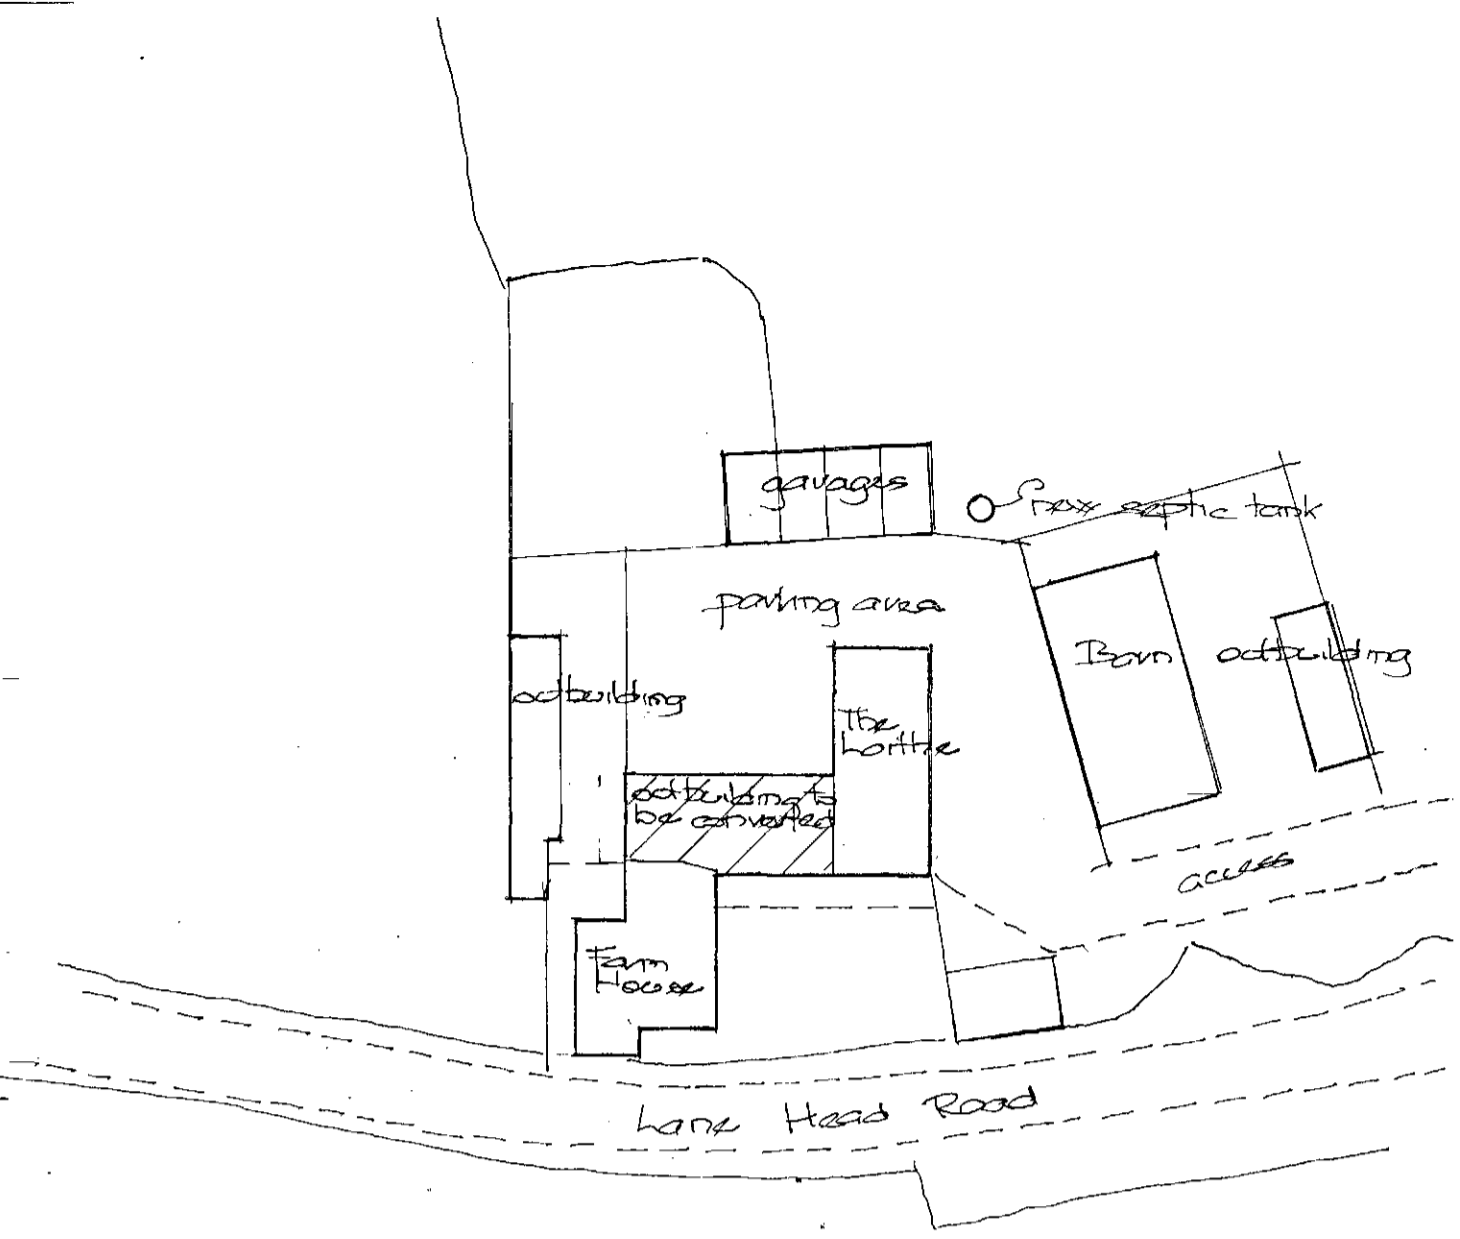

site plan 1:500 approx

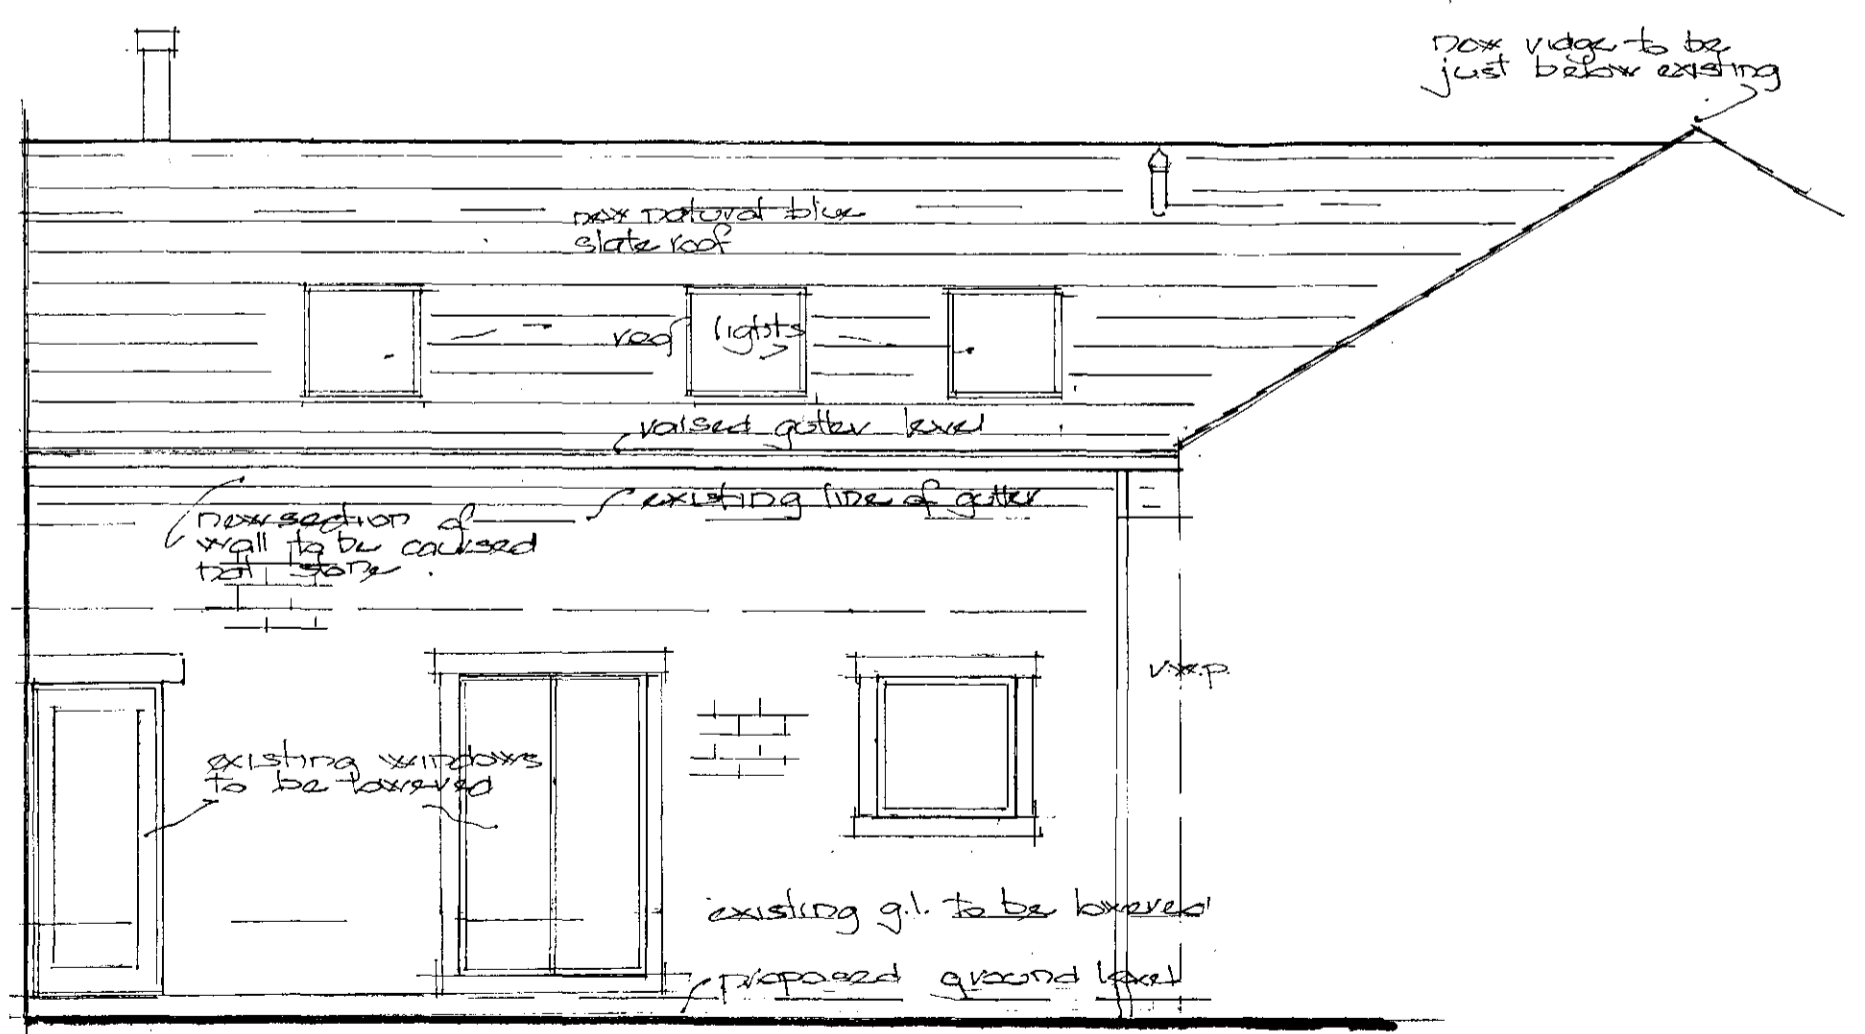

proposed rear

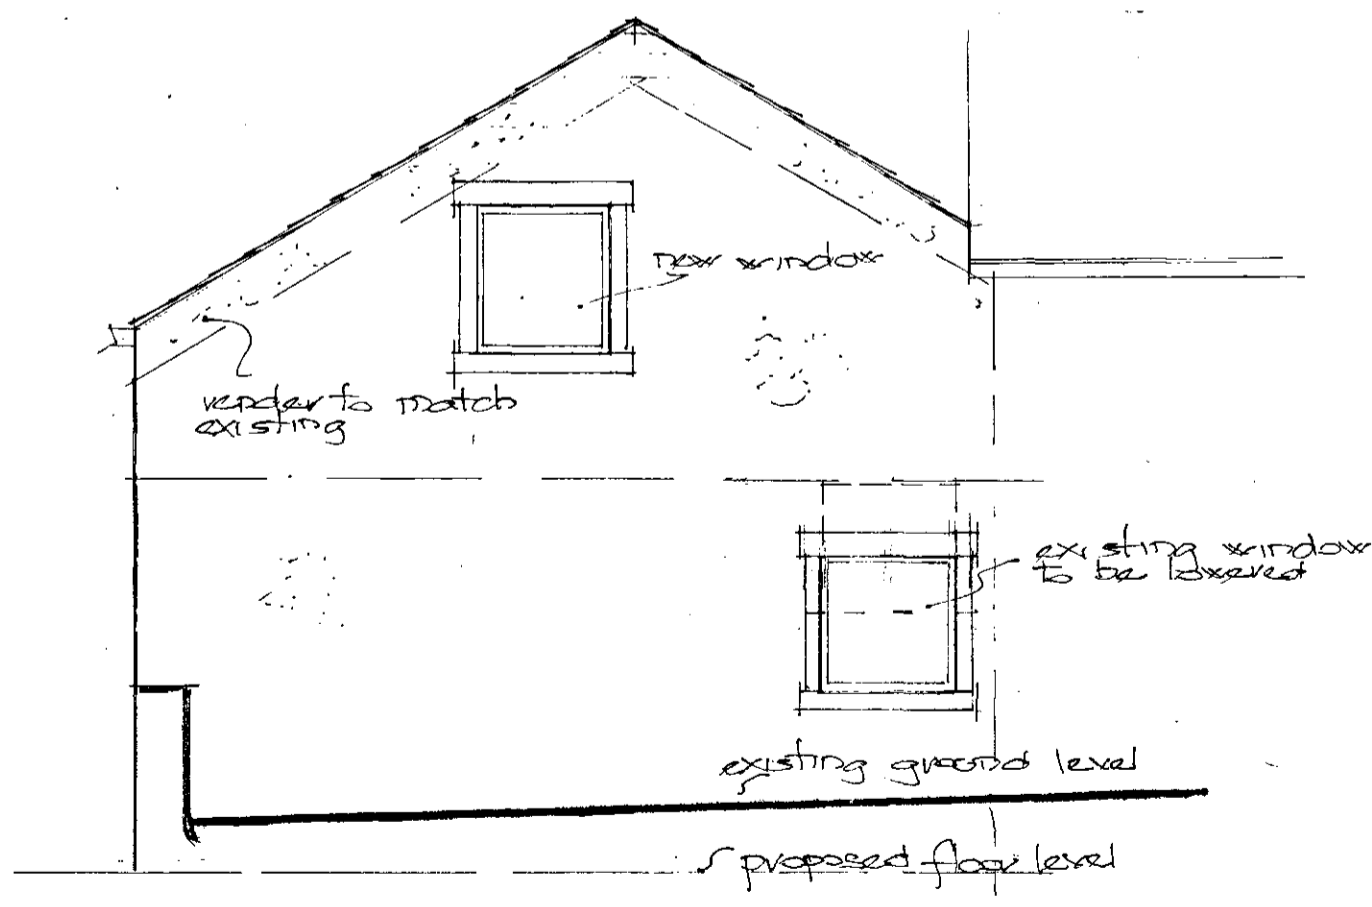

proposed side

proposed elevations

This drawing has been prepared specifically for the purpose of obtaining Planning Permission and Building Regulation Approval. It is not a working drawing. Dimensions and details to be checked by the building contractor.

proposed extension

at
The Laithe
Hollin Royd Farm
Cawthorne Barnsley

John Elliott Surveyors
John Elliott FRICS
Chartered building surveyor
20 Pickles Lane
Skelmanthorpe
Huddersfield HD8 9EJ
01484 664622 Jan 20
20/0/1/3