

Elevation changes subject to separate Planning Application

1. Level 0 - GA Proposed

1 : 100



2. Level 1 - GA Proposed

1 : 100


3. Front - Proposed

1 : 100




4. Left Side - Proposed

1 : 100

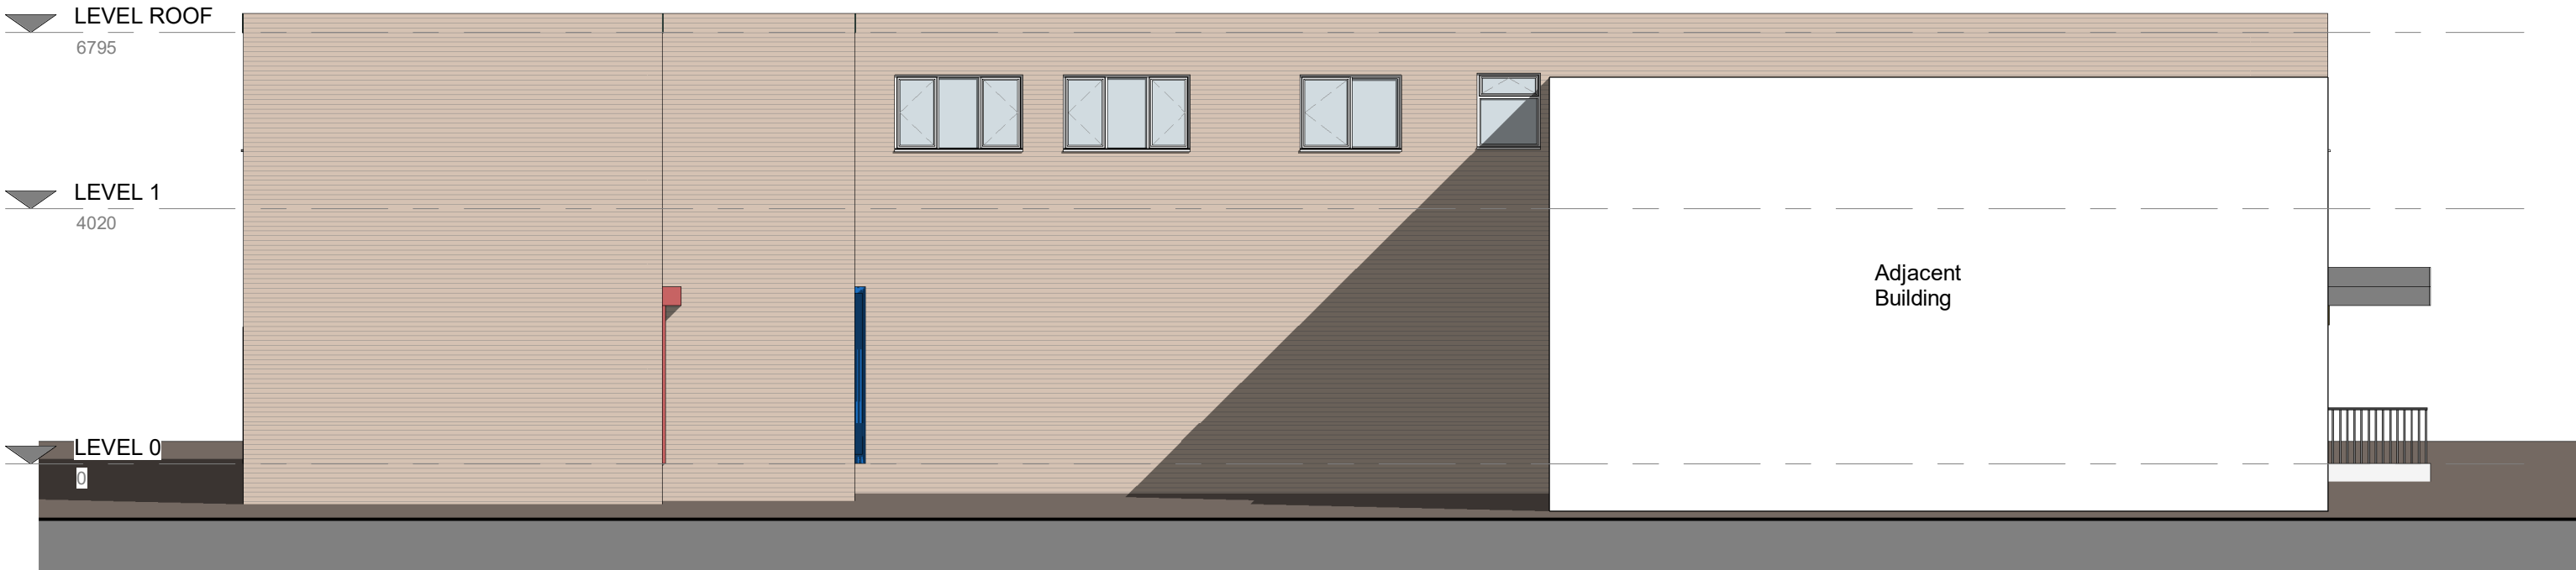


5. Rear - Proposed

1 : 100

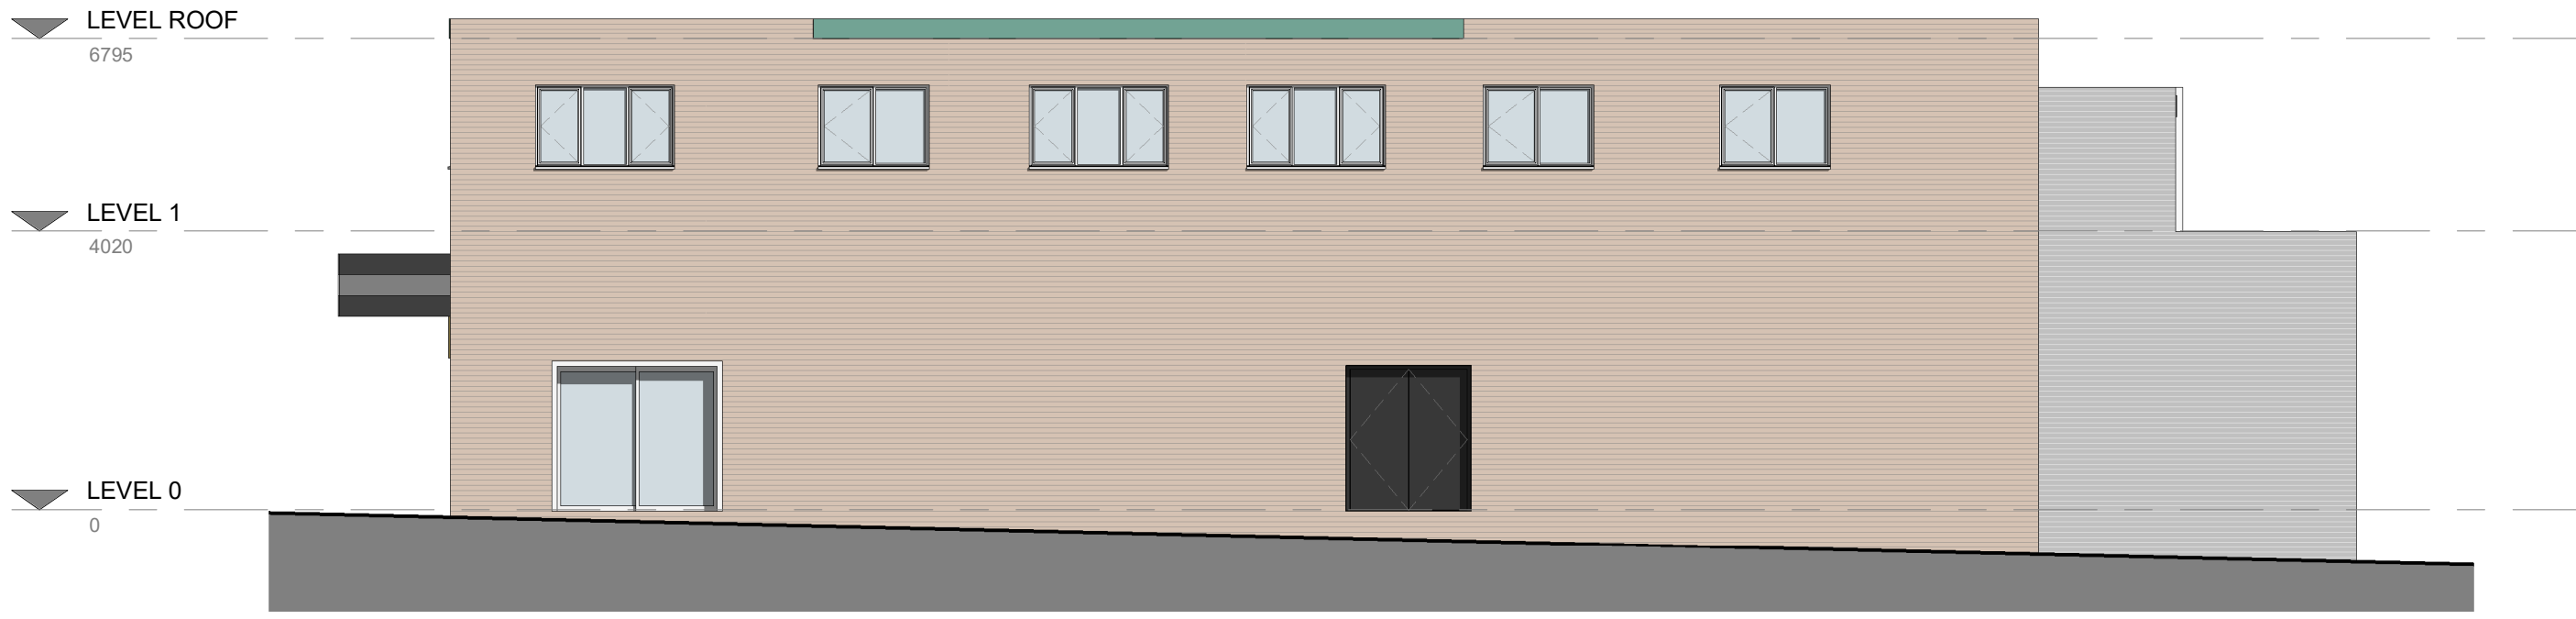

6. Right Side - Proposed

1 : 100

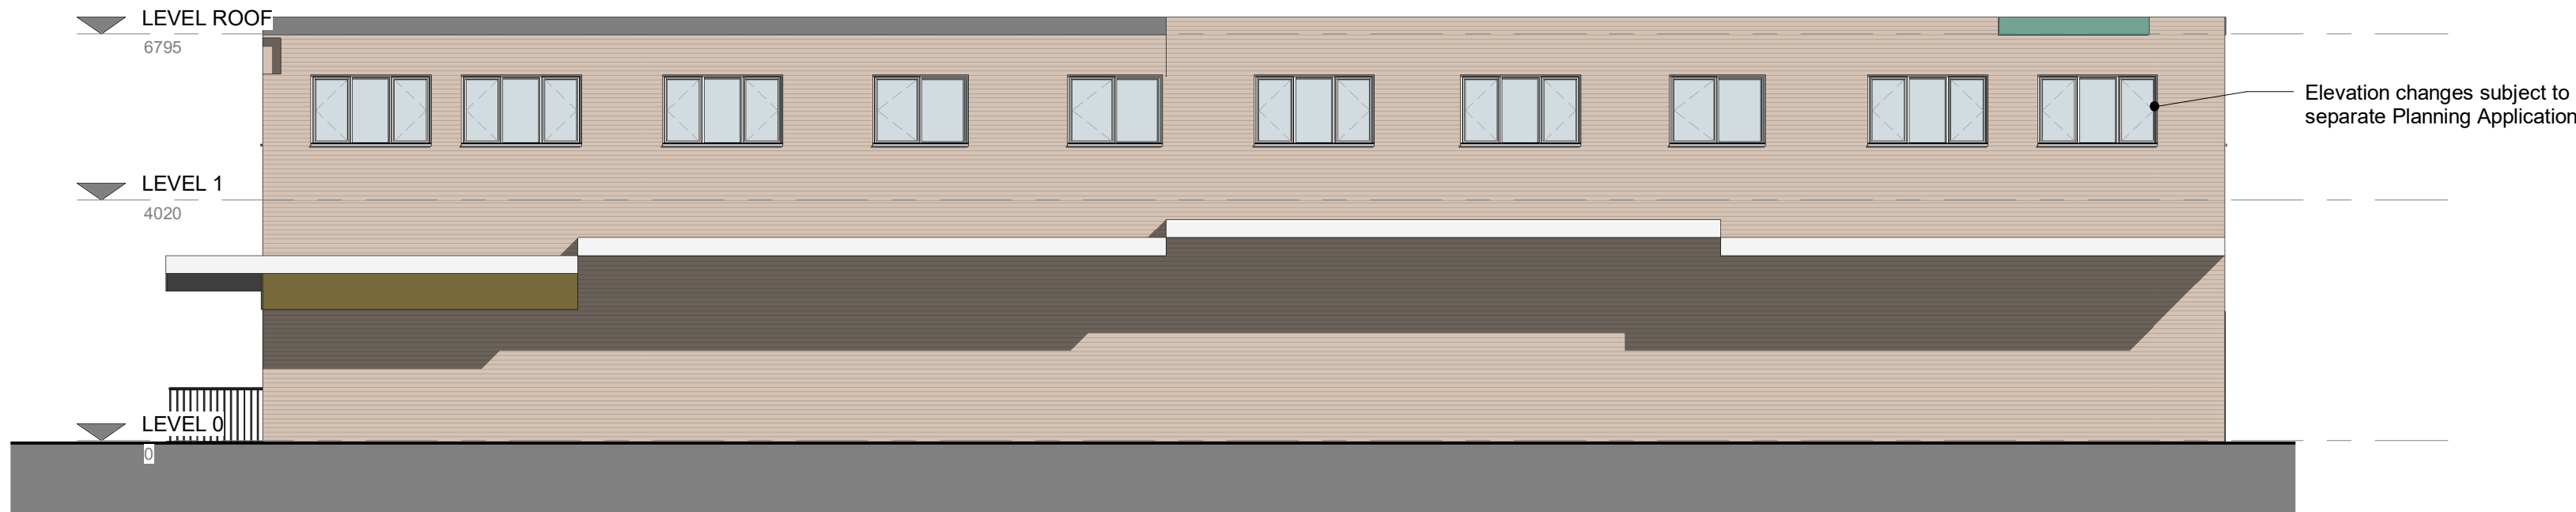

0.5 0 0.5 1 1.5 2 2.5
SCALE 1:50 m

PROJECT	SCALE & A1	DATE	DATE	BY	DATE
1-3 King Street - Hoyland	As indicated	29 Aug 2022	29 Aug 2022	JS	
CLIENT	STATUS	PROJECT NO.	DRAWING NO.	REV.	DATE
Broompark Management		DA22070.	003.		
TITLE	NOTES				
Proposed GA Plans and Elevations	THIS DRAWING MUST NOT BE REPRODUCED WITHOUT WRITTEN CONSENT OF DEBTAL ARCHITECTURE. ALL DIMENSIONS AND MATERIALS SHALL BE CHECKED AND CONFIRMED BY THE ARCHITECT PRIOR TO CONSTRUCTION. ANY CHANGES TO THE DRAWING SHALL BE IN ACCORDANCE WITH THE CURRENT STATUTORY REGULATION. ALL DIMENSIONS AND MATERIALS SHALL BE CHECKED AND CONFIRMED BY THE ARCHITECT PRIOR TO CONSTRUCTION.				

DEBTAL
ARCHITECTURE
www.debtal.co.uk