


Notes

Footpath Spec - Gravel and Timber Edge

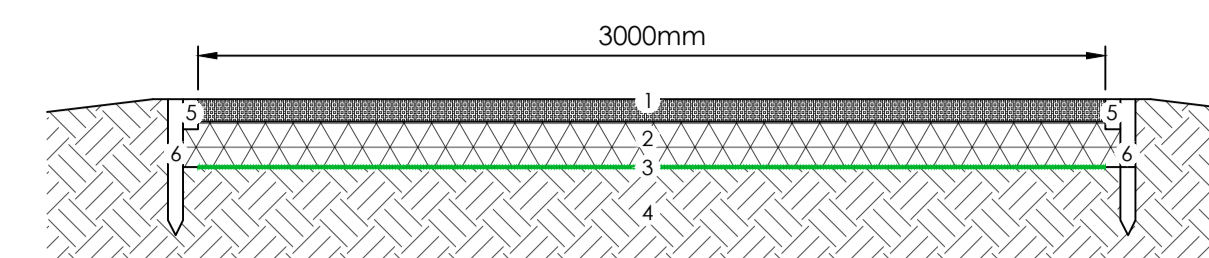

1. Self-Binding Gravel: 75mm after compaction: to engineers specification
2. Sub Base: 150mm after compaction: Inert Type 1 Material to Engineers Specification
3. Geotextile Layer: to Engineers Specification
4. Consolidated Earth
5. Timber Edging: 50mm wide FSC Certified: Tannised Size 50x100: Laid Flush
6. Timber Stakes: 50x50x450 with 4-sided point: Tannised: Securely fixed to edge board: at maximum 1200mm centers.



Revisions

Rev Date Description

BUILDING MANAGEMENT SERVICES LTD
 Huddersfield Road
 Elland, West Yorkshire
 HX5 9BW
 TELEPHONE : ELLAND (01422) 371616
 FAX No : (01422) 376717
 email : mail@bmselland.com

Building Management Services

Client

C D P Limited

Project

Proposed Development
 Rockingham Business Park
 Dearne Valley Parkway

Sheet

Site Layout Plan

Drawn MTS Date Jun 24

Scale 1:500 @ A1

Status Construction

Drawing No. Revision

M3061-101