

H.M. LAND REGISTRY

TITLE NUMBER

SYK 158124

ORDNANCE SURVEY
PLAN REFERENCE

COUNTY SHEET
SOUTH YORKSHIRE

NATIONAL GRID

SECTION


SE 3206

F

Scale: 1/1250

BARNSELY DISTRICT


© Crown copyright 1976.

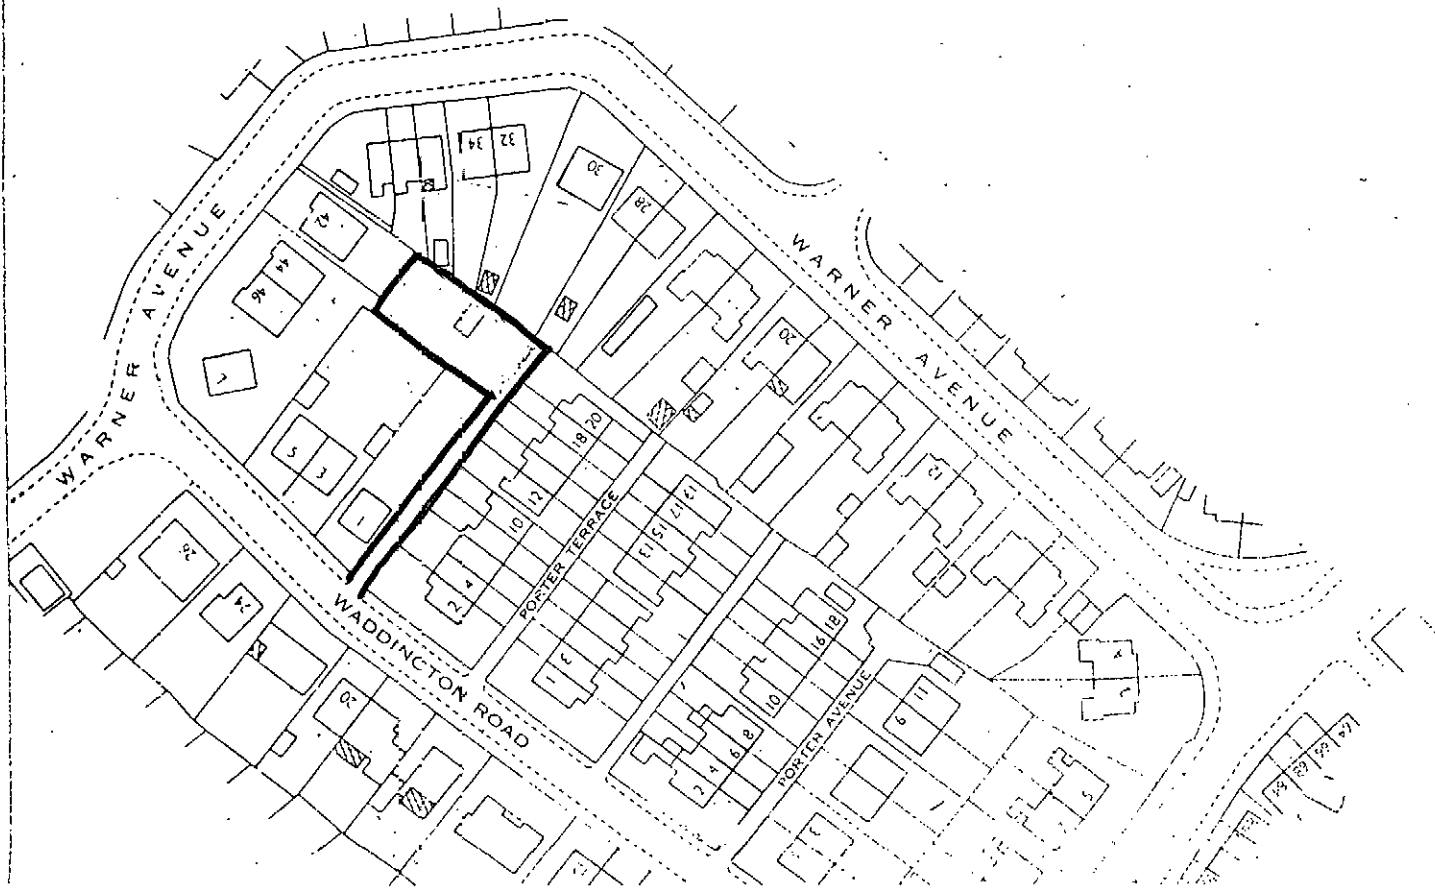

Proposed residential development

Site off Waddington Road and to the rear of
Porter Terrace, Pogmoor, Barnsley

1:200 scale site layout 2016/12/02

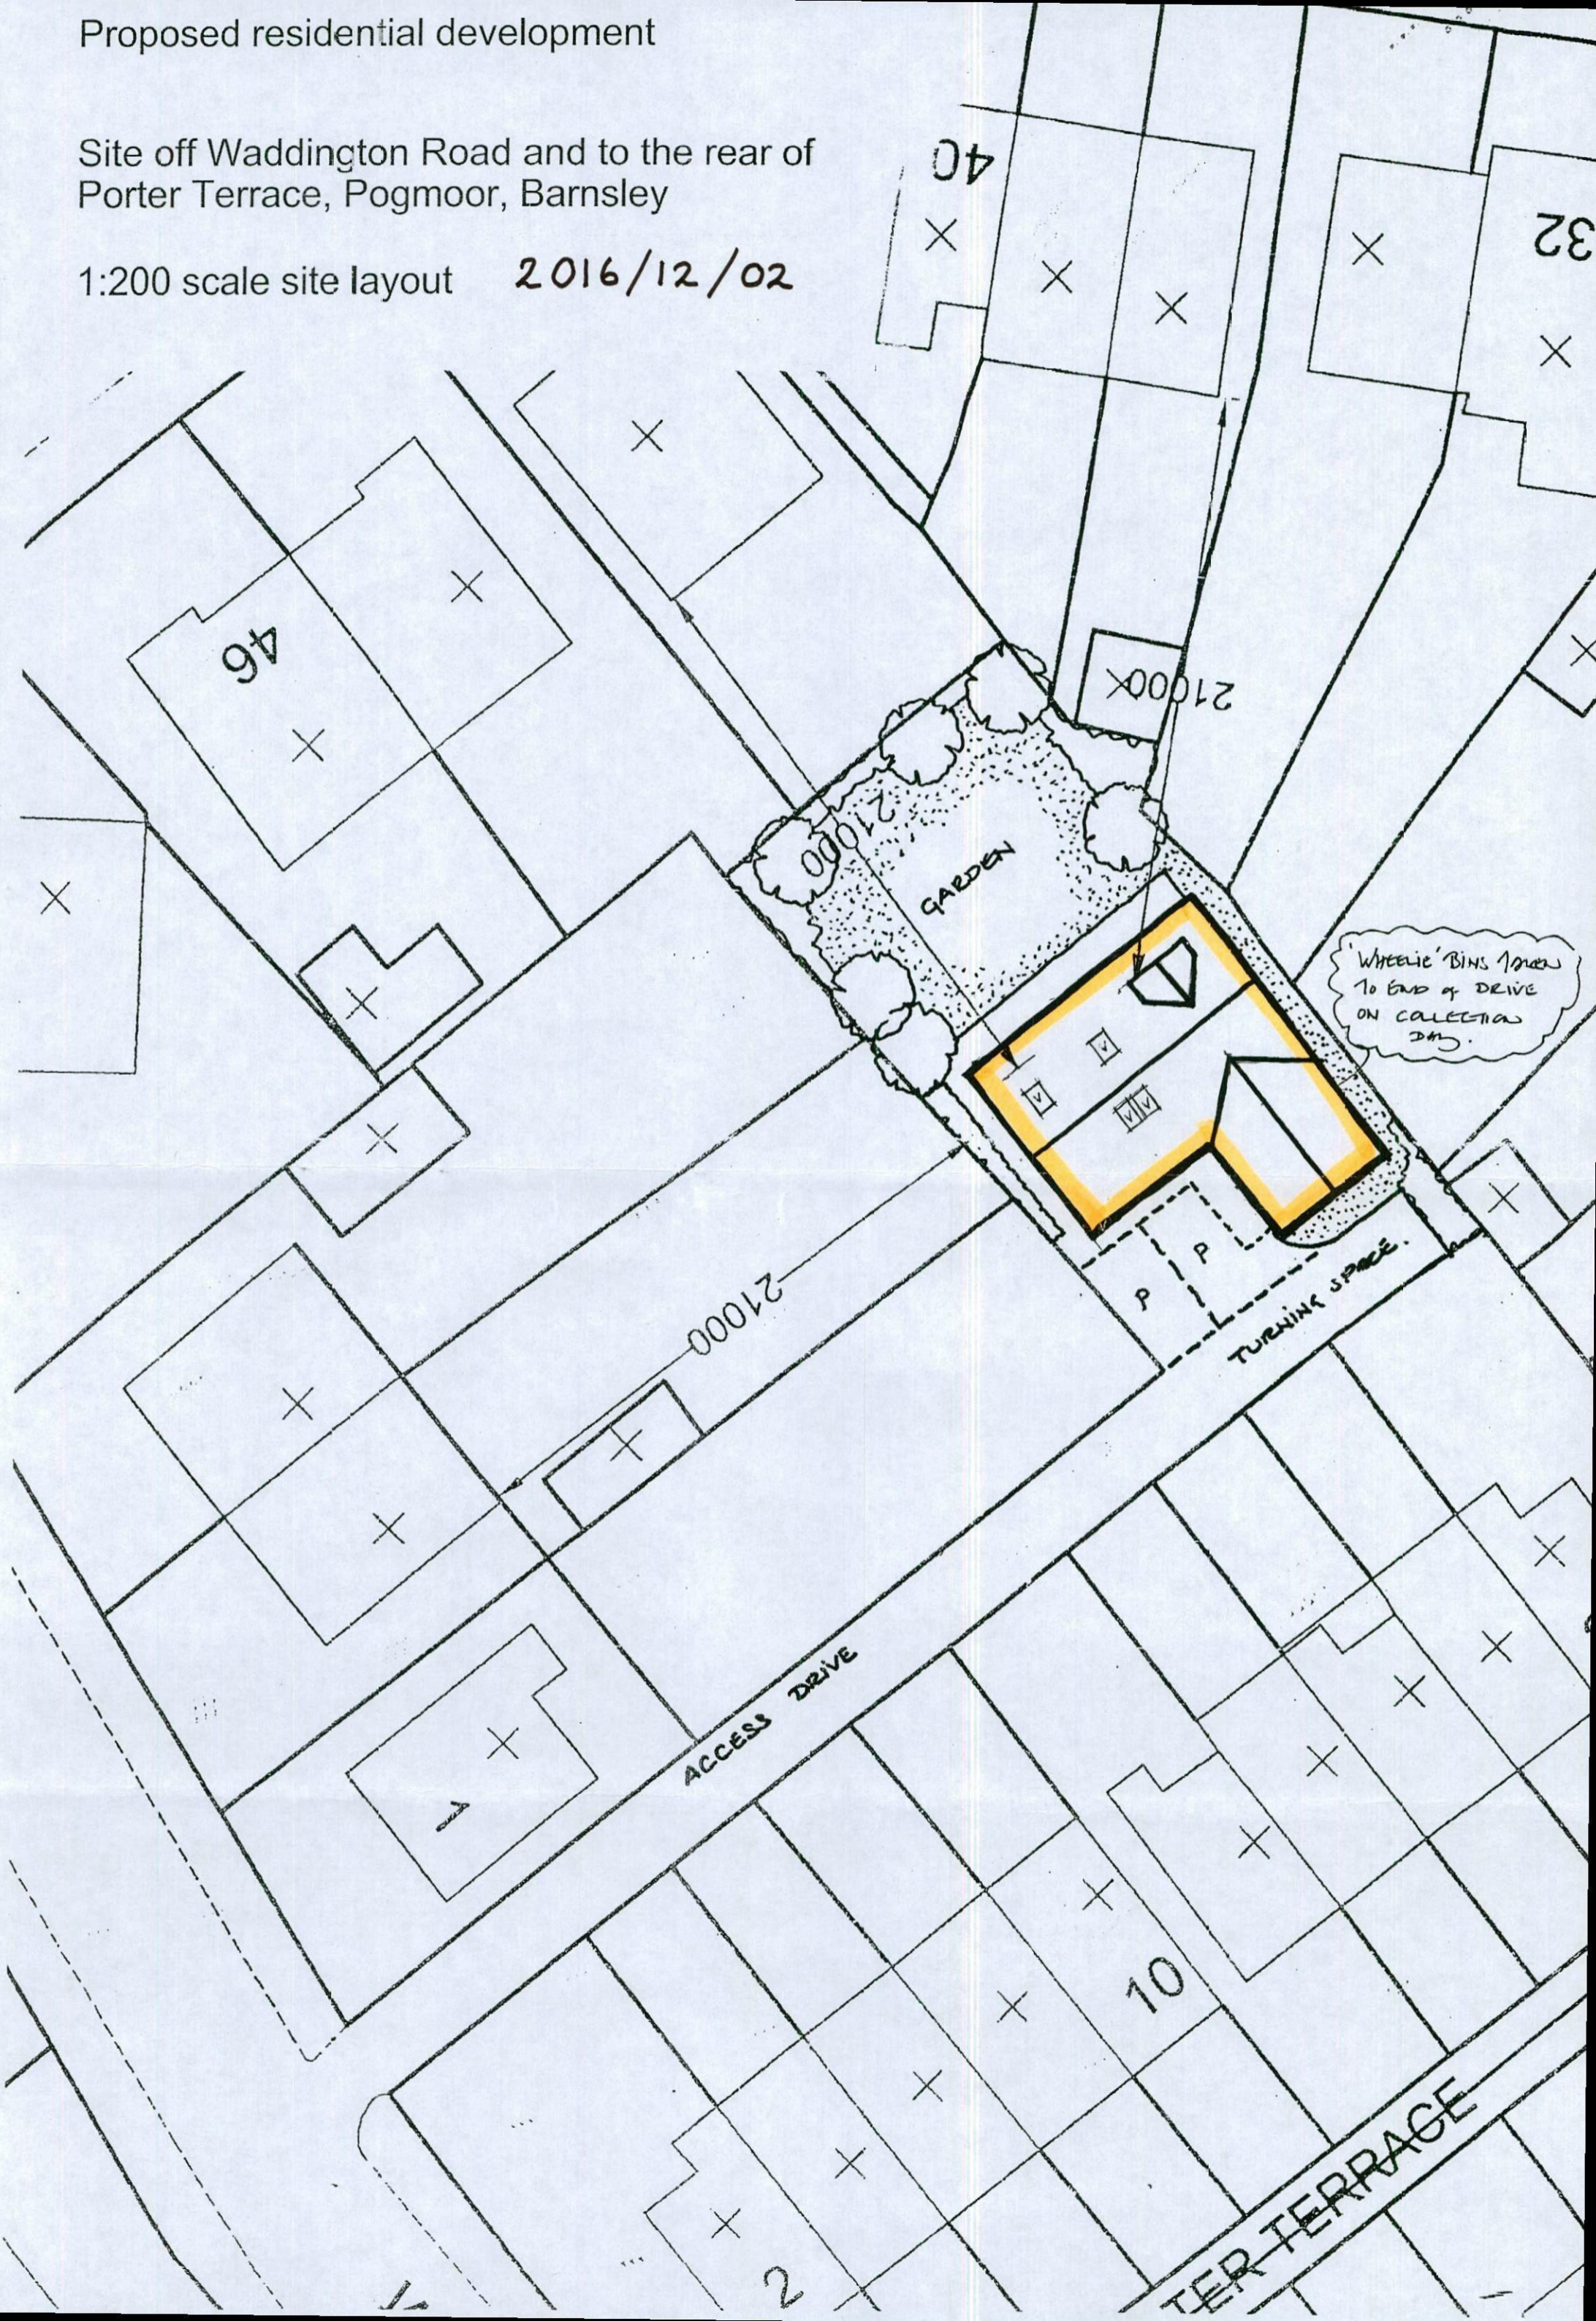

Wheeler Bins taken
to end of drive
on collection day.

ACCESS DRIVE

TURNING SPACE

PORTER TERRACE

46

40

32

21000

21000

10

2

GARDEN

P P