
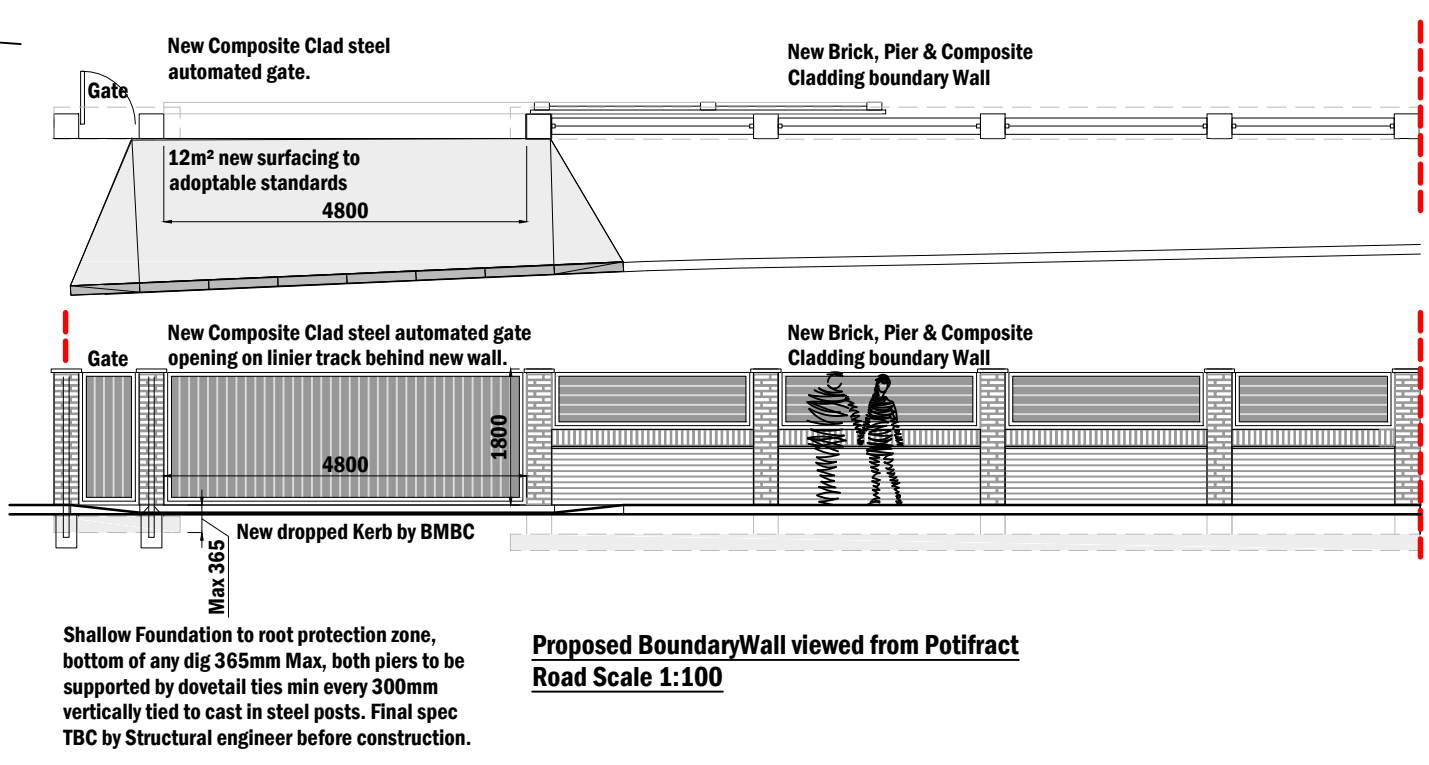
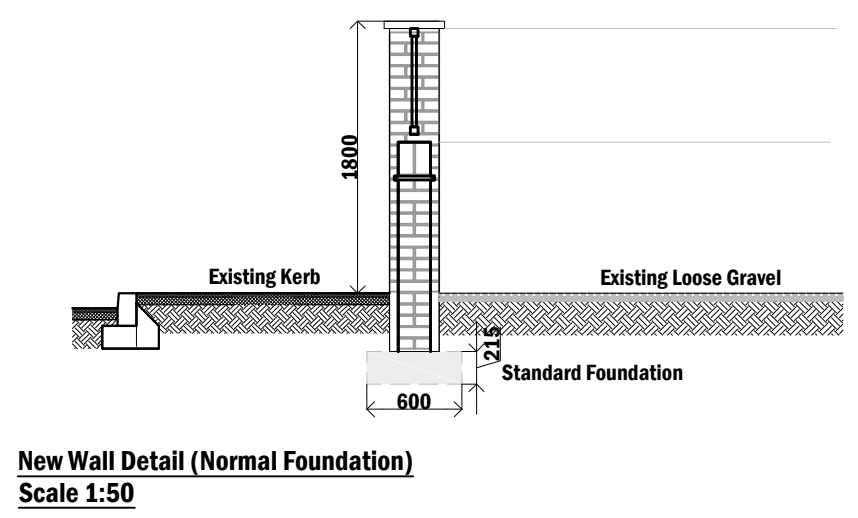
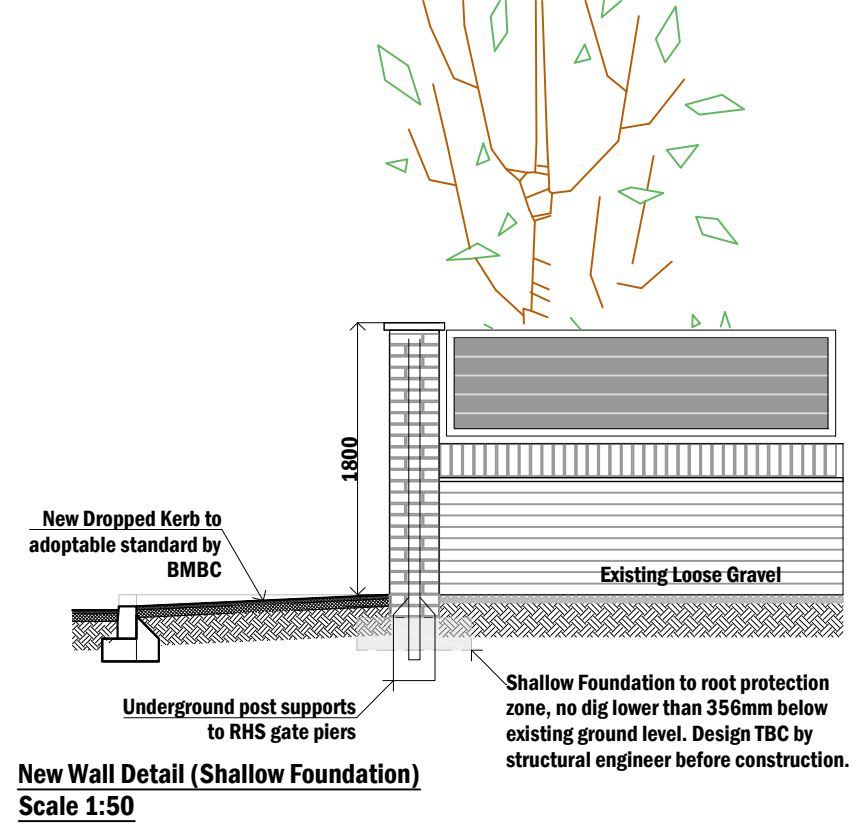


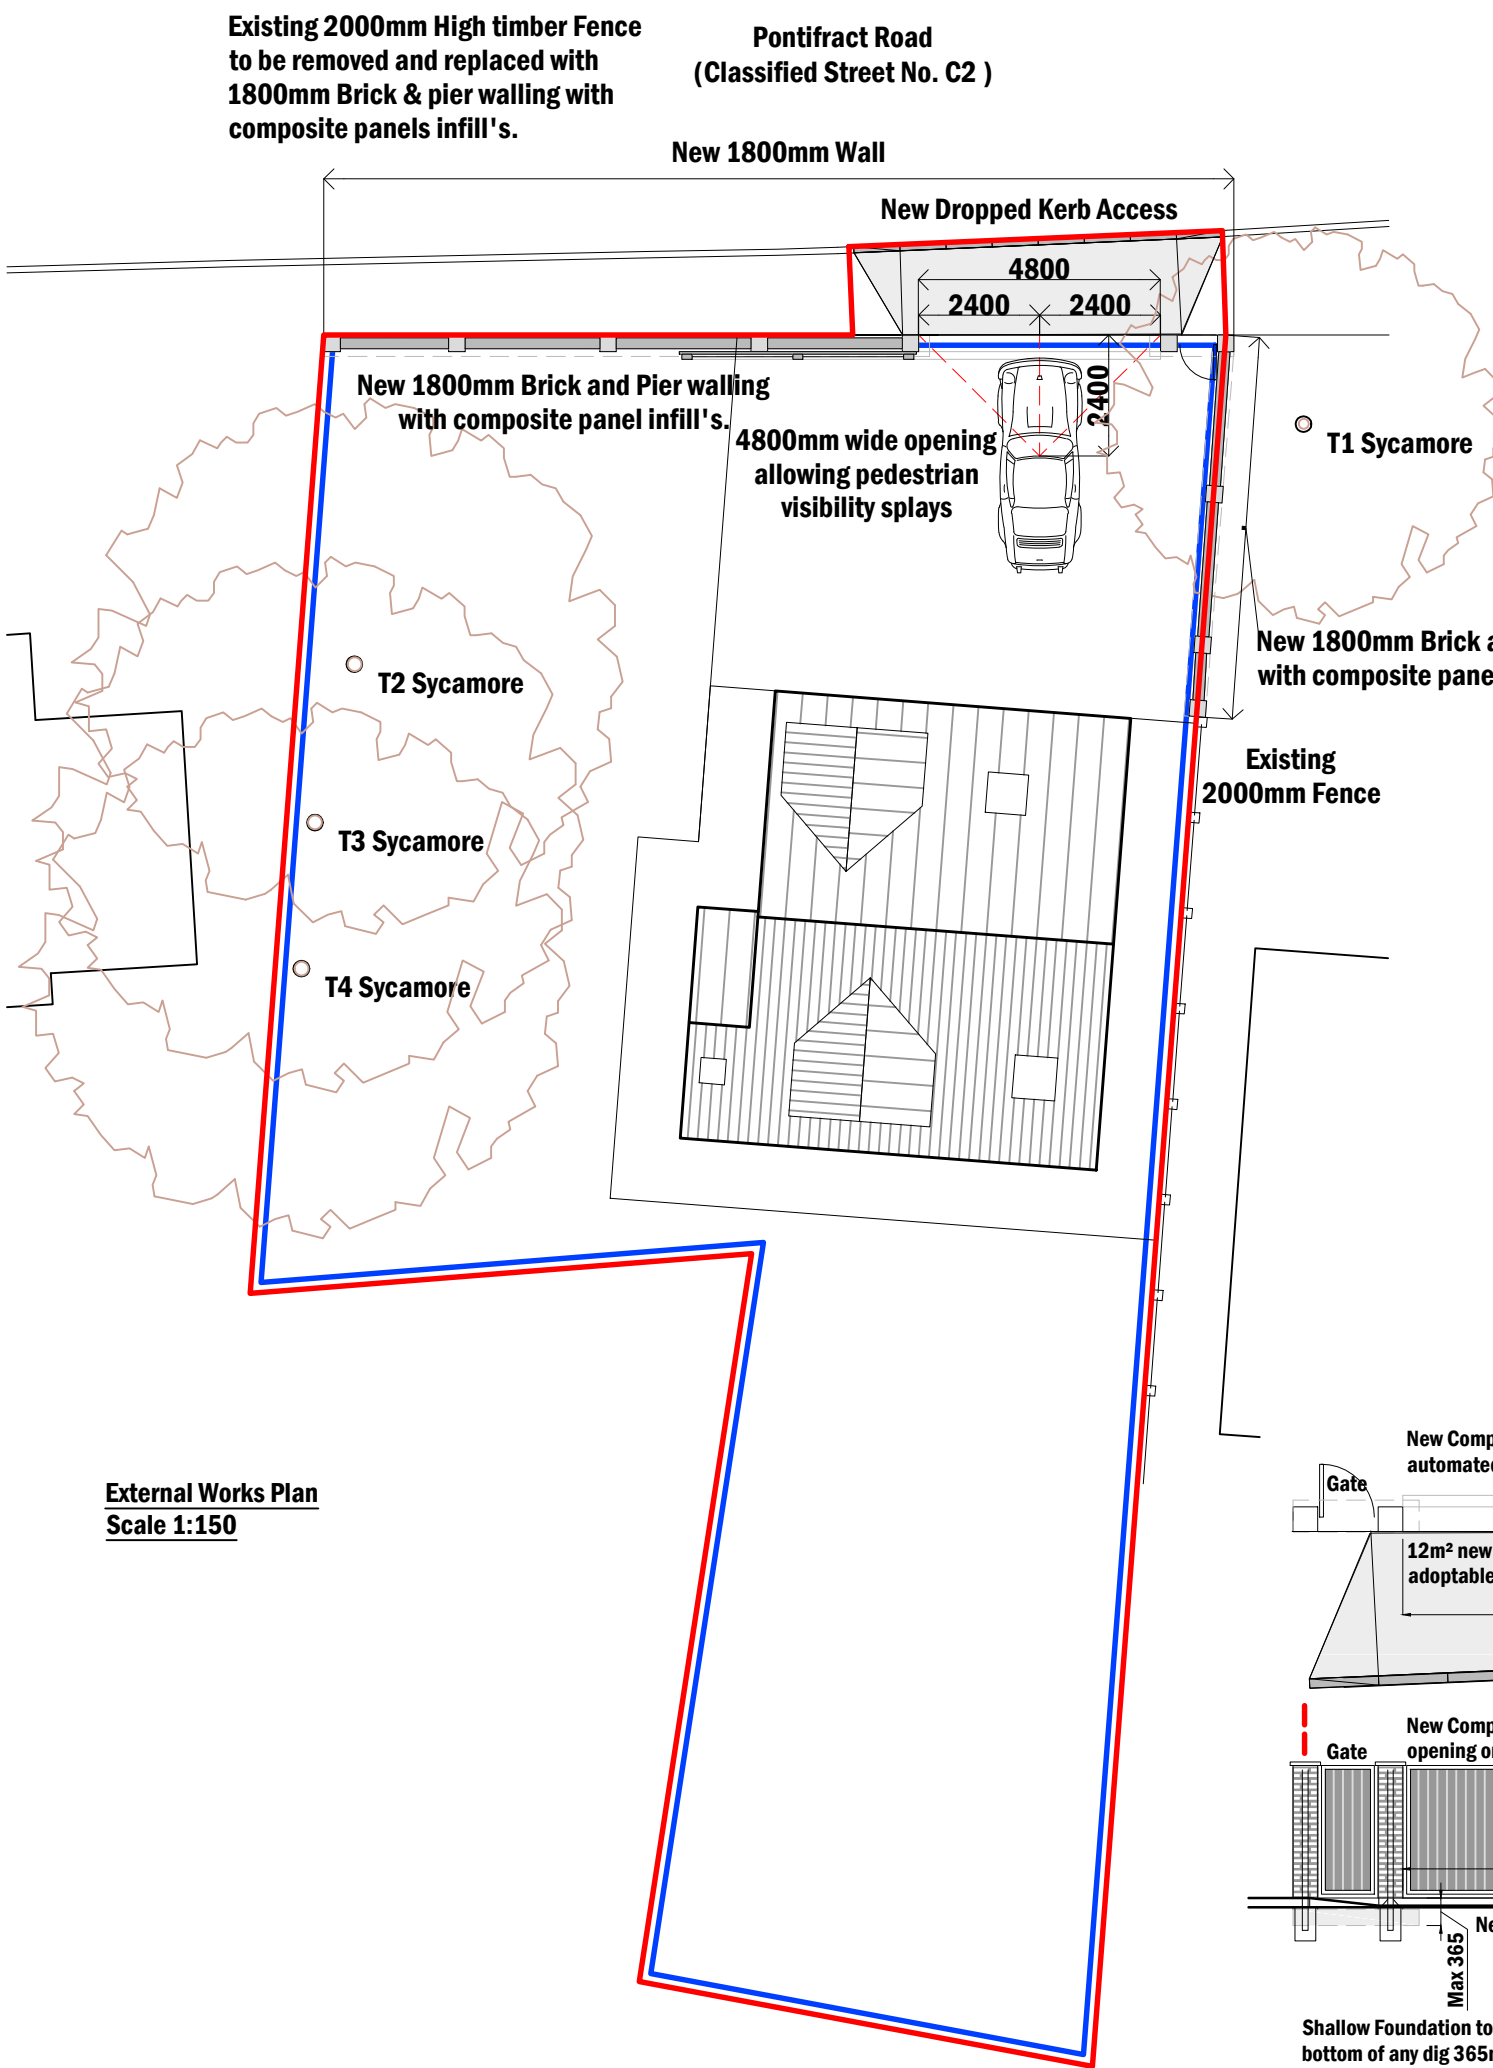

PROJECT
Mrs Beverly Oakley
27A Pontifract Road
Barnsley S72 8QP

CLIENT: Mrs B. Oakley
SITE ADDRESS: 27A Pontifract Road
Barnsley
S728QP
PROJECT: Dropped Kerb
DRAWING NOTES:
All wall foundation and structure to be calculated by Structural Engineer before construction phase. Structural Engineer & Arboriculturalist to confirm the design of the wall foundation before construction in order to have minimal impact on existing protected trees.

DRAWING PACKAGE: **PLANNING**

REVISION	DESCRIPTION	DATE
--	ORIGINAL ISSUE	xx.xx.xx
--		
--		
--		
--		
--		

DRAWING: **PROPOSED PLANS**
SCALE: **VARIES**
PAPER SIZE: **A.3**
DRAWING NO.: HA-21-09-P-01