

THIS DRAWING IS PRODUCED FOR USE IN THIS PROJECT ONLY AND MAY NOT BE USED FOR ANY OTHER PURPOSE. THE ORIGINATOR ACCEPTS NO LIABILITY FOR THE USE OF THIS DRAWING OTHER THAN THE PURPOSE FOR WHICH IT WAS INTENDED IN CONNECTION WITH THIS PROJECT AS RECORDED IN THE 'PURPOSE FOR ISSUE' AND 'FILE STATUS CODE'.

THIS DRAWING MAY NOT BE REPRODUCED IN ANY FORM WITHOUT PRIOR WRITTEN AGREEMENT.

© CROWN COPYRIGHT AND DATABASE RIGHTS - ORDNANCE SURVEY LICENCE NUMBER 100019340.

KEY PLAN



NOTES

Rev	Description	Date
P1	First Issue	08/02/19

nps group

NPS Barnsley Ltd
 Gateway Plaza, Sackville St, Barnsley, South
 Yorkshire, S70 2RD,
 Tel: 01226 774605; Email: barnsley@nps.co.uk
 web: www.nps.co.uk

CLIENT
Barnsley Premier Leisure


PROJECT
Barnsley Metrodome
Car Park Extension

TITLE
Location Plan

SCALE	DISCIPLINE	PROJECT NUMBER
1:2500	ARCH	07-17-19-1-1125

DRAWING NUMBER
NPS-XX-P-00-DR-A-100

STATUS CODE	PURPOSE OF ISSUE	Drawn	OS
S0	PLANNING APPROVAL	Checked	XX
REV CODE		Approved	XX
P1			

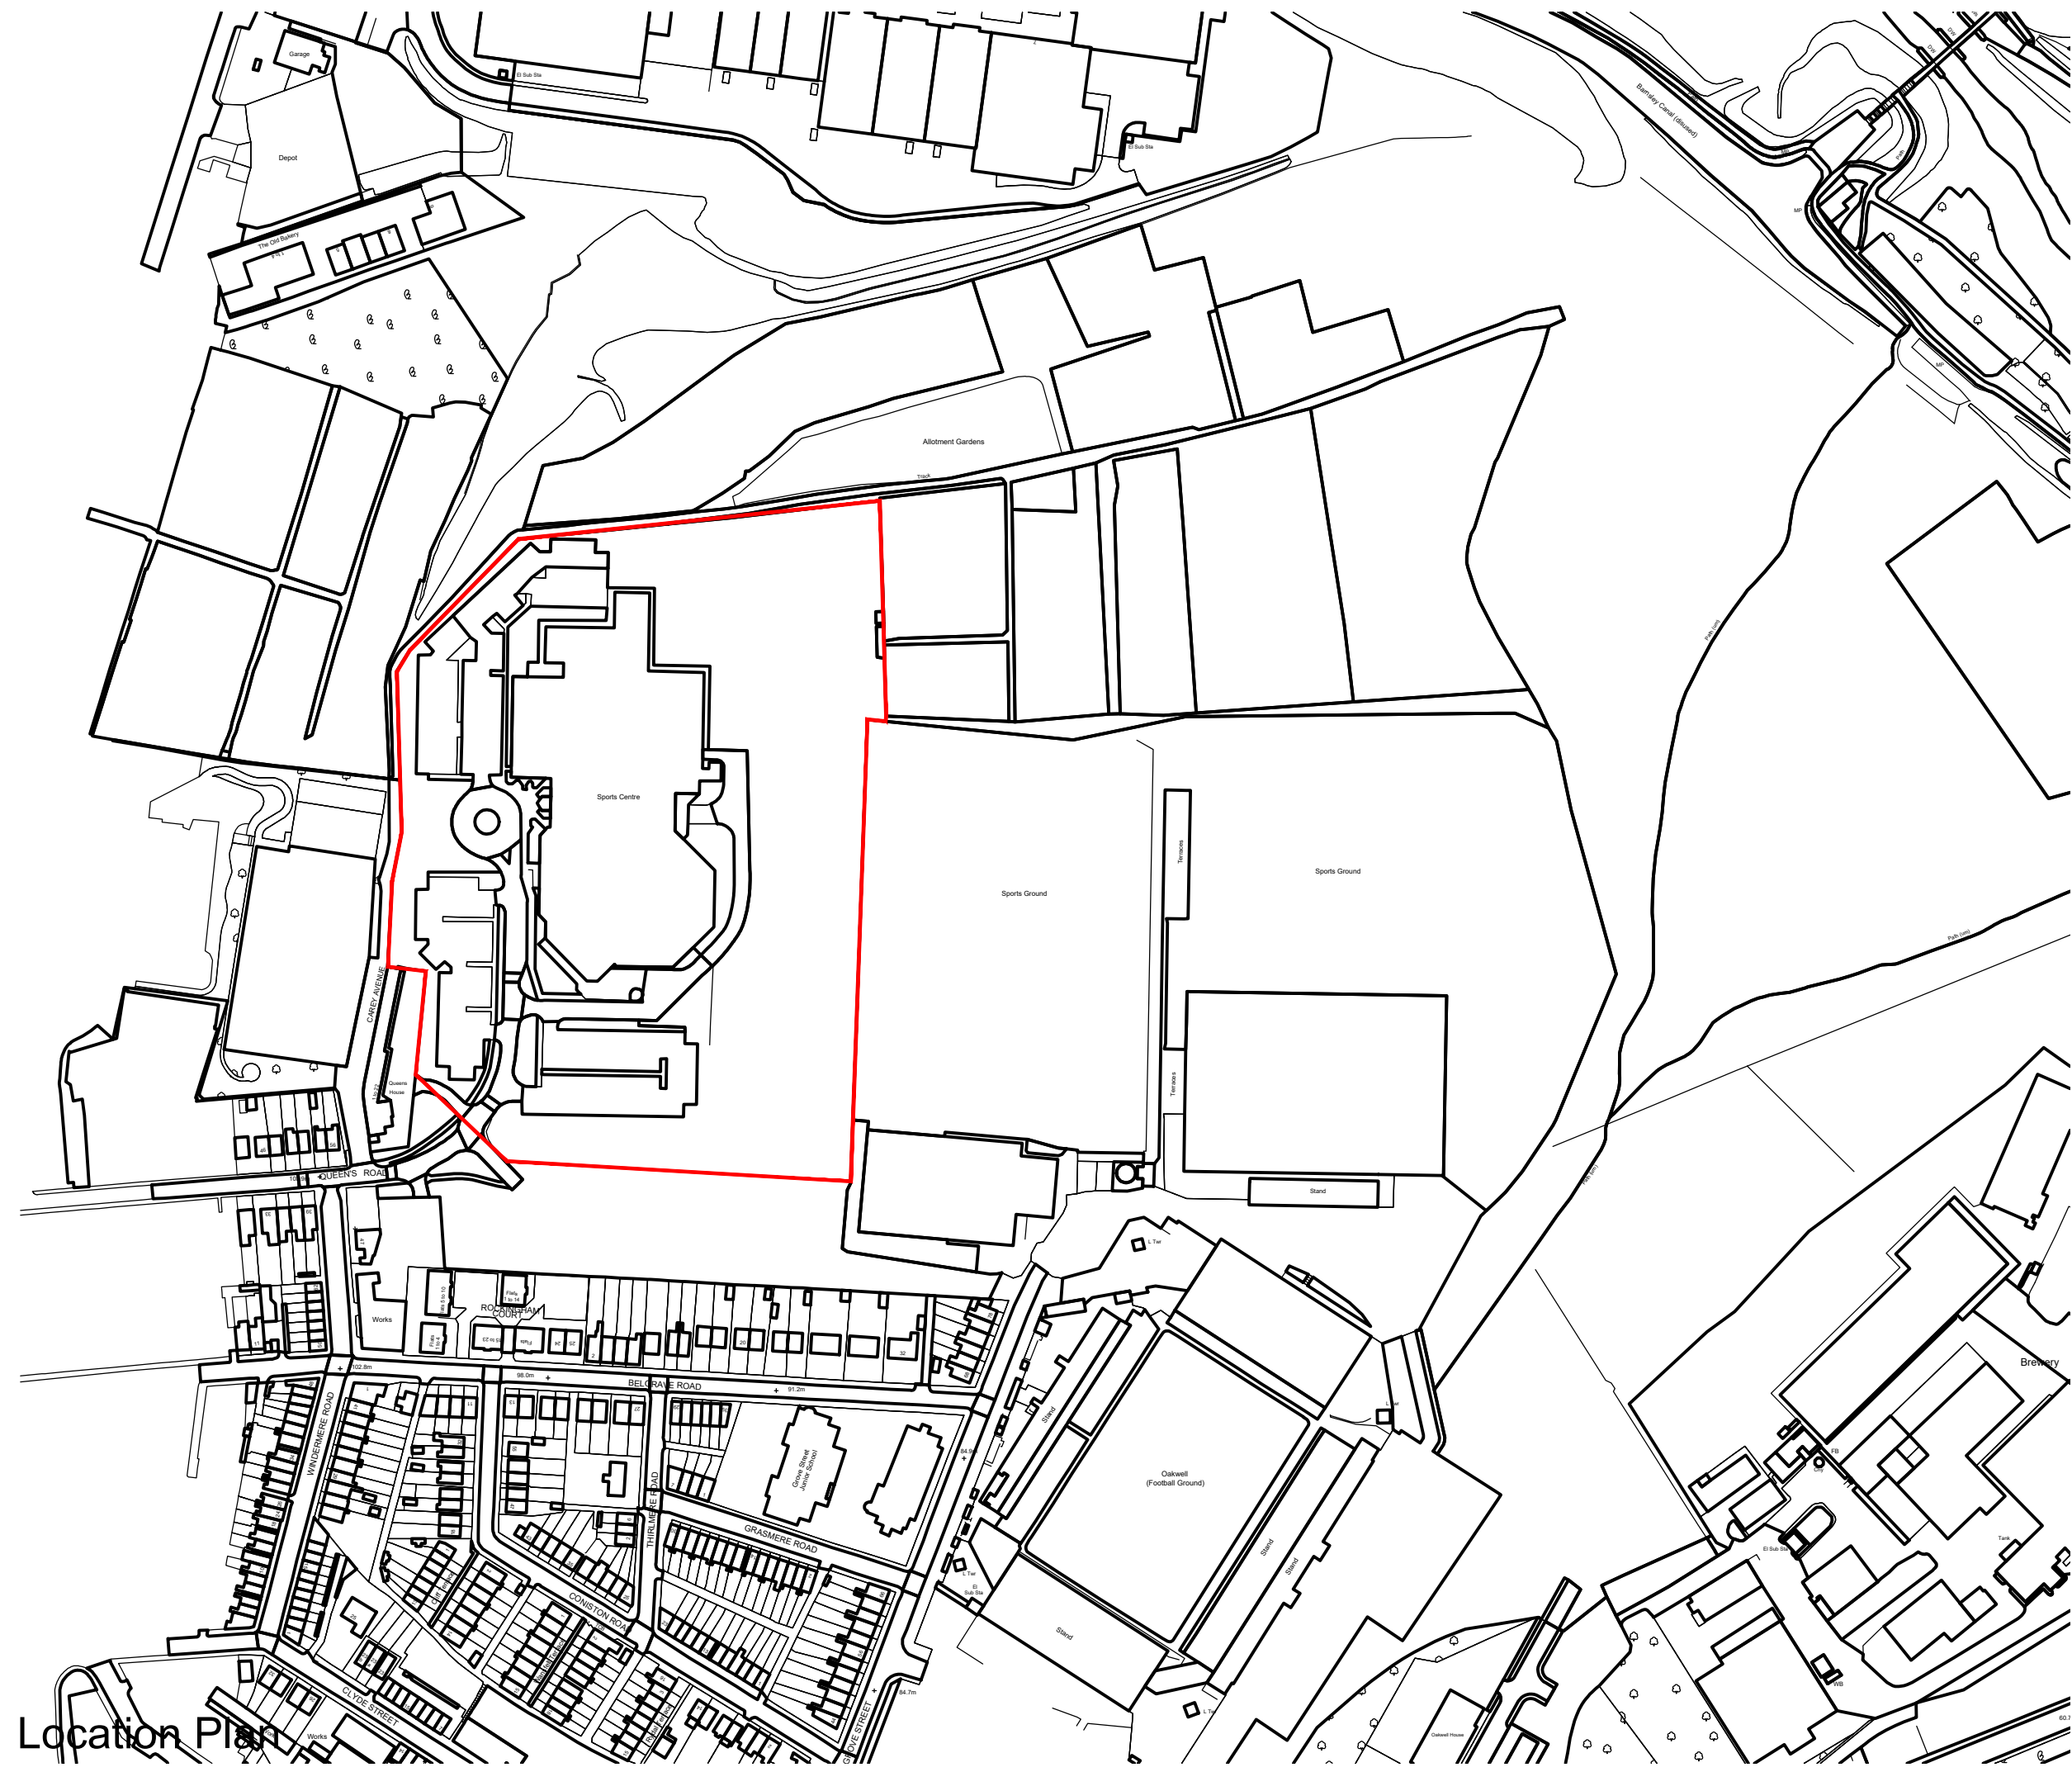

Location Plan