
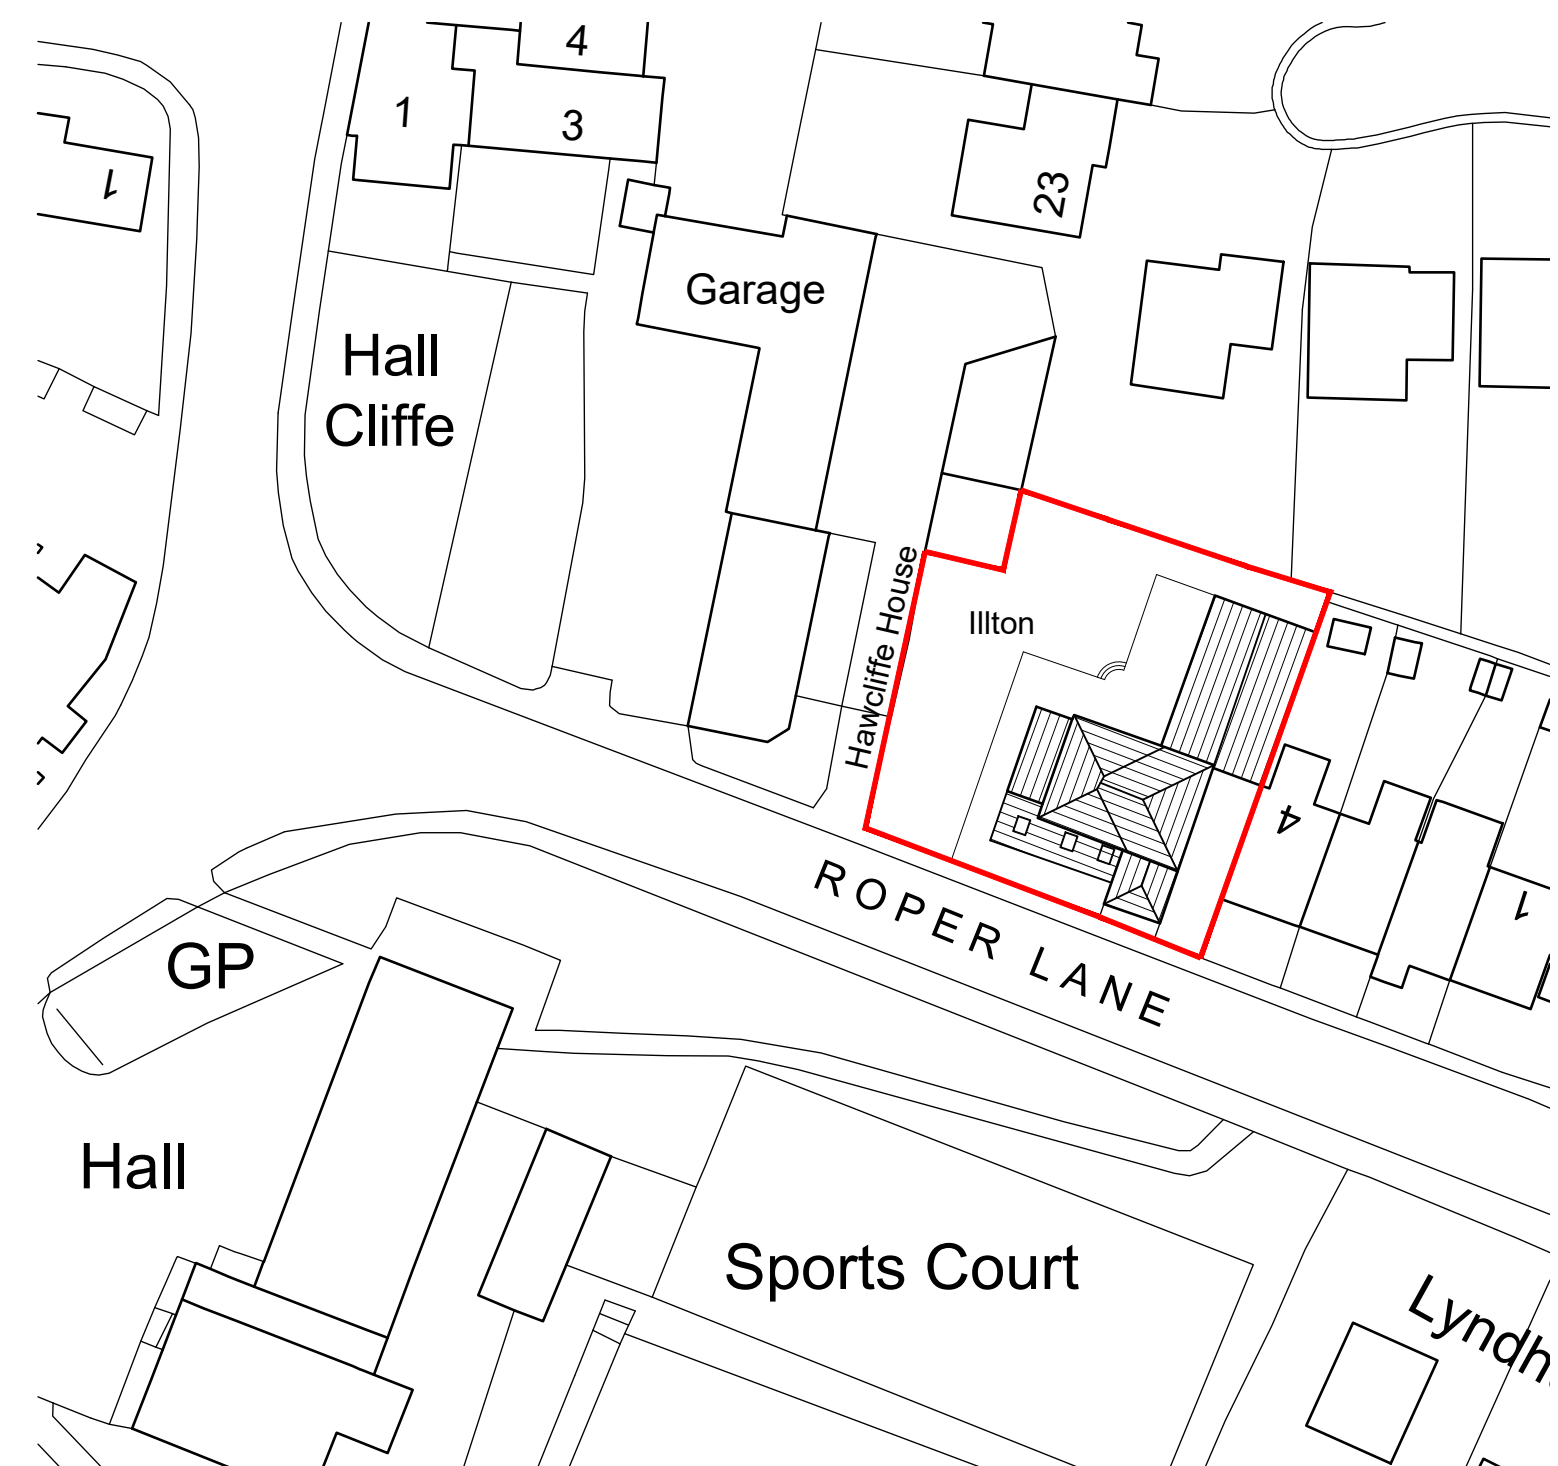


This drawing has been prepared specifically for the purpose of obtaining Planning and or Building Regulations Approval. Its suitability for other purposes without additional supplementary details and specifications cannot be guaranteed.

All structural components shown are indicative only. Details / calculations of structural members are to be provided by the Structural Engineer.

Key:

	Existing Beams
	Proposed beams
	Removed Structure
	Existing Walls
	Proposed Walls

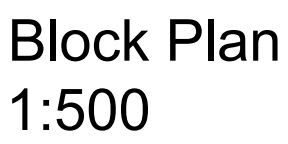

Drawing No. 2467 - 0301 - P03

