
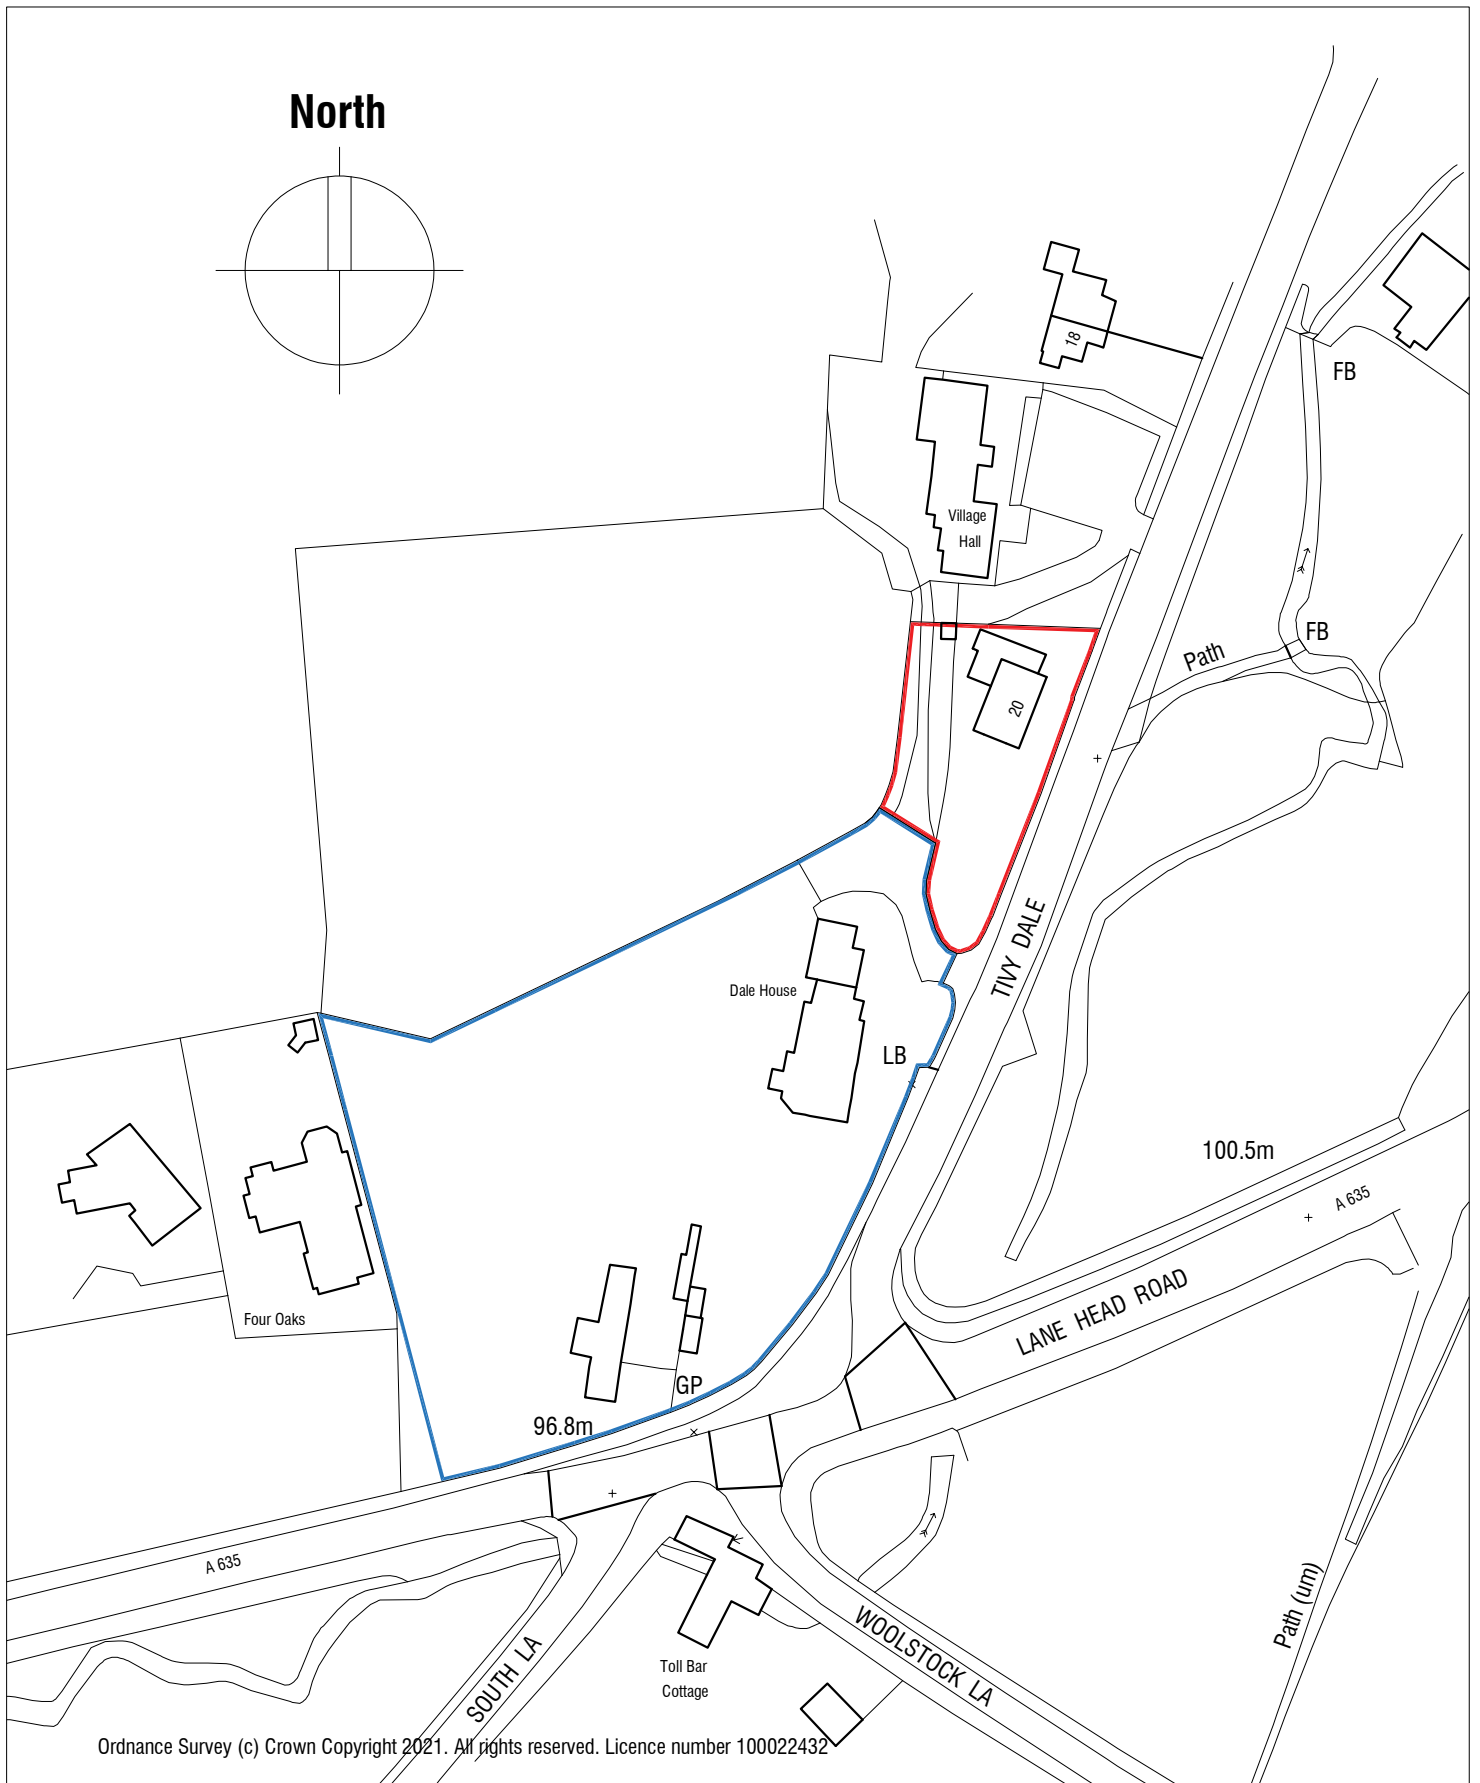


North

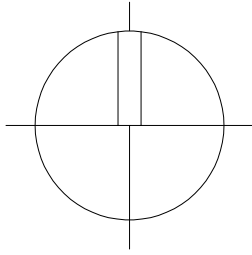

20 Tivy Dale
Cawthorne
Barnsley
S75 4ET

LOCATION PLAN

Scale 1:1250

Date August 2024

Ref 24.14

Drwg No **0S1**

mboothdesign
architectural design and building consultants

Fairfield House
Berneslai Close Barnsley
S70 2FL
M: 07881898300
E: mark@mboothdesign.co.uk