


Proposed Block Plan to be constructed in lieu of existing conservatory

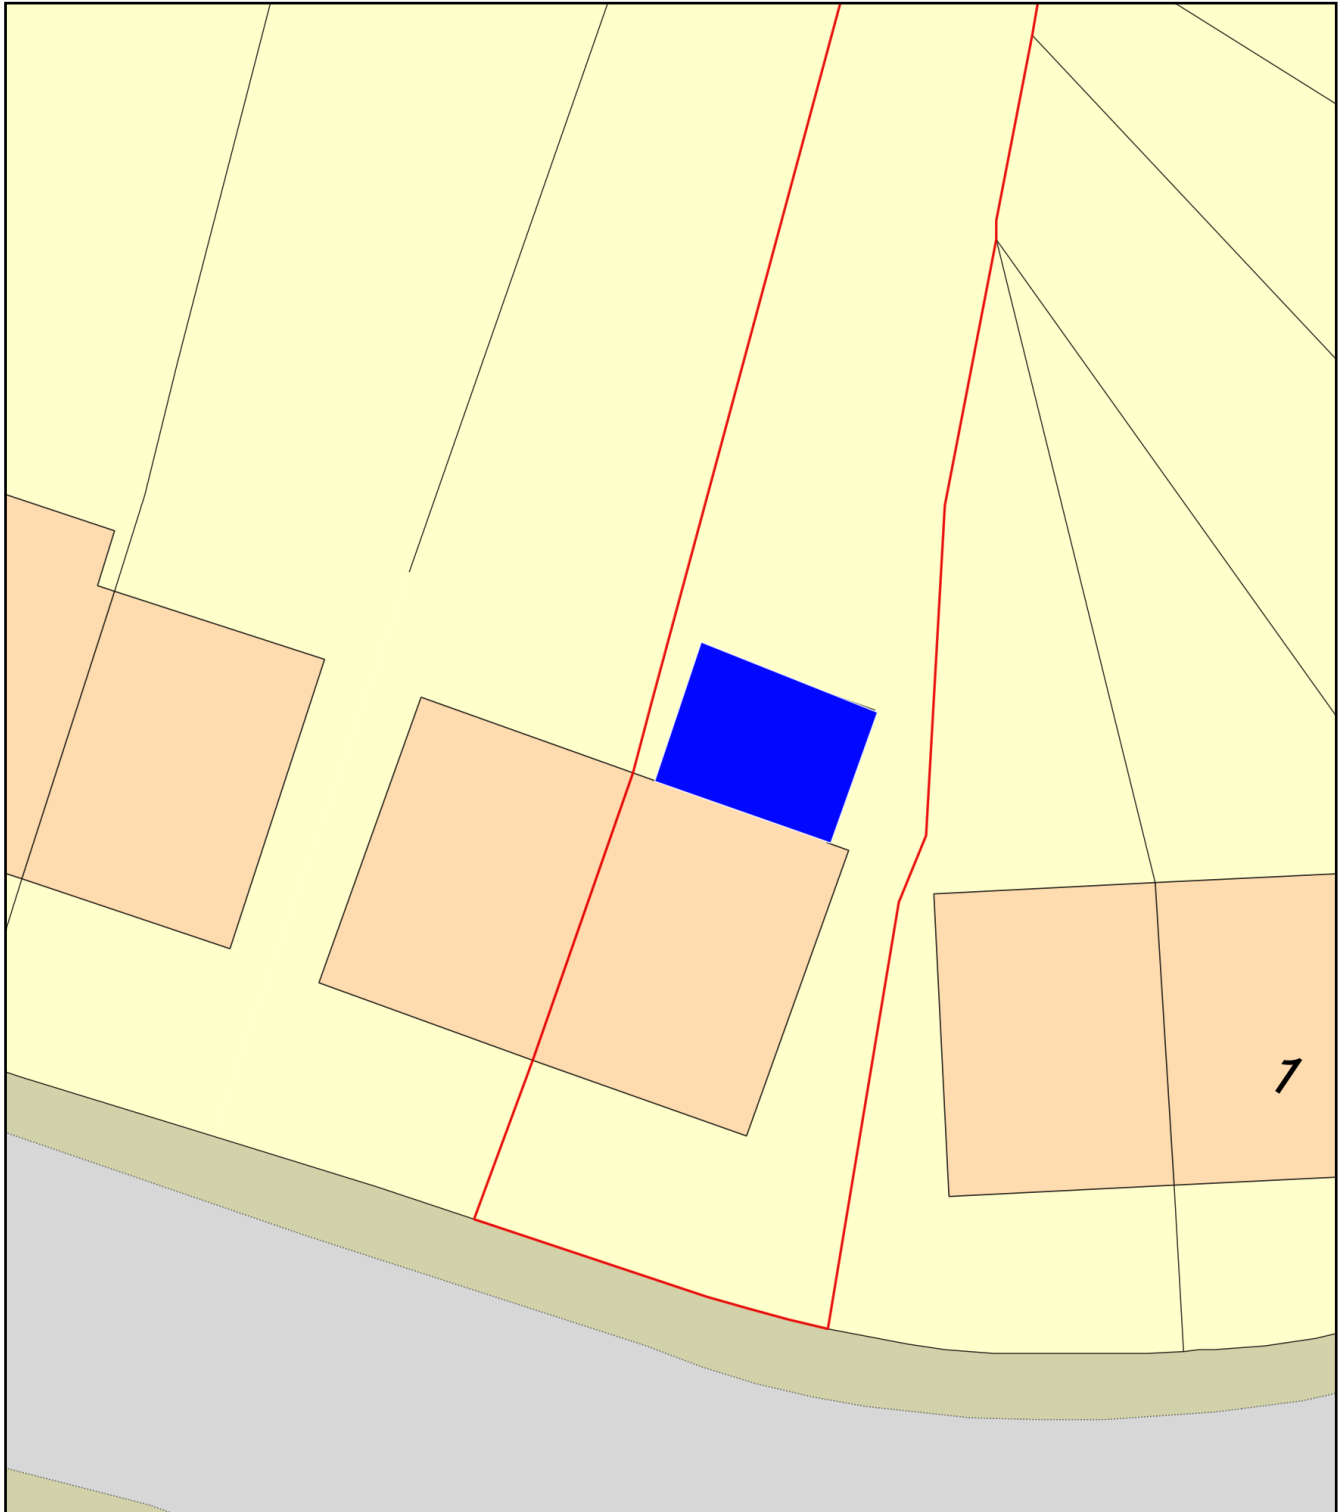

0 10
Metres



Plan Produced for: Jake Jackson

Date Produced: 10 Feb 2025

Plan Reference Number: TQRQM25041121936799

Scale: 1:200 @ A4