
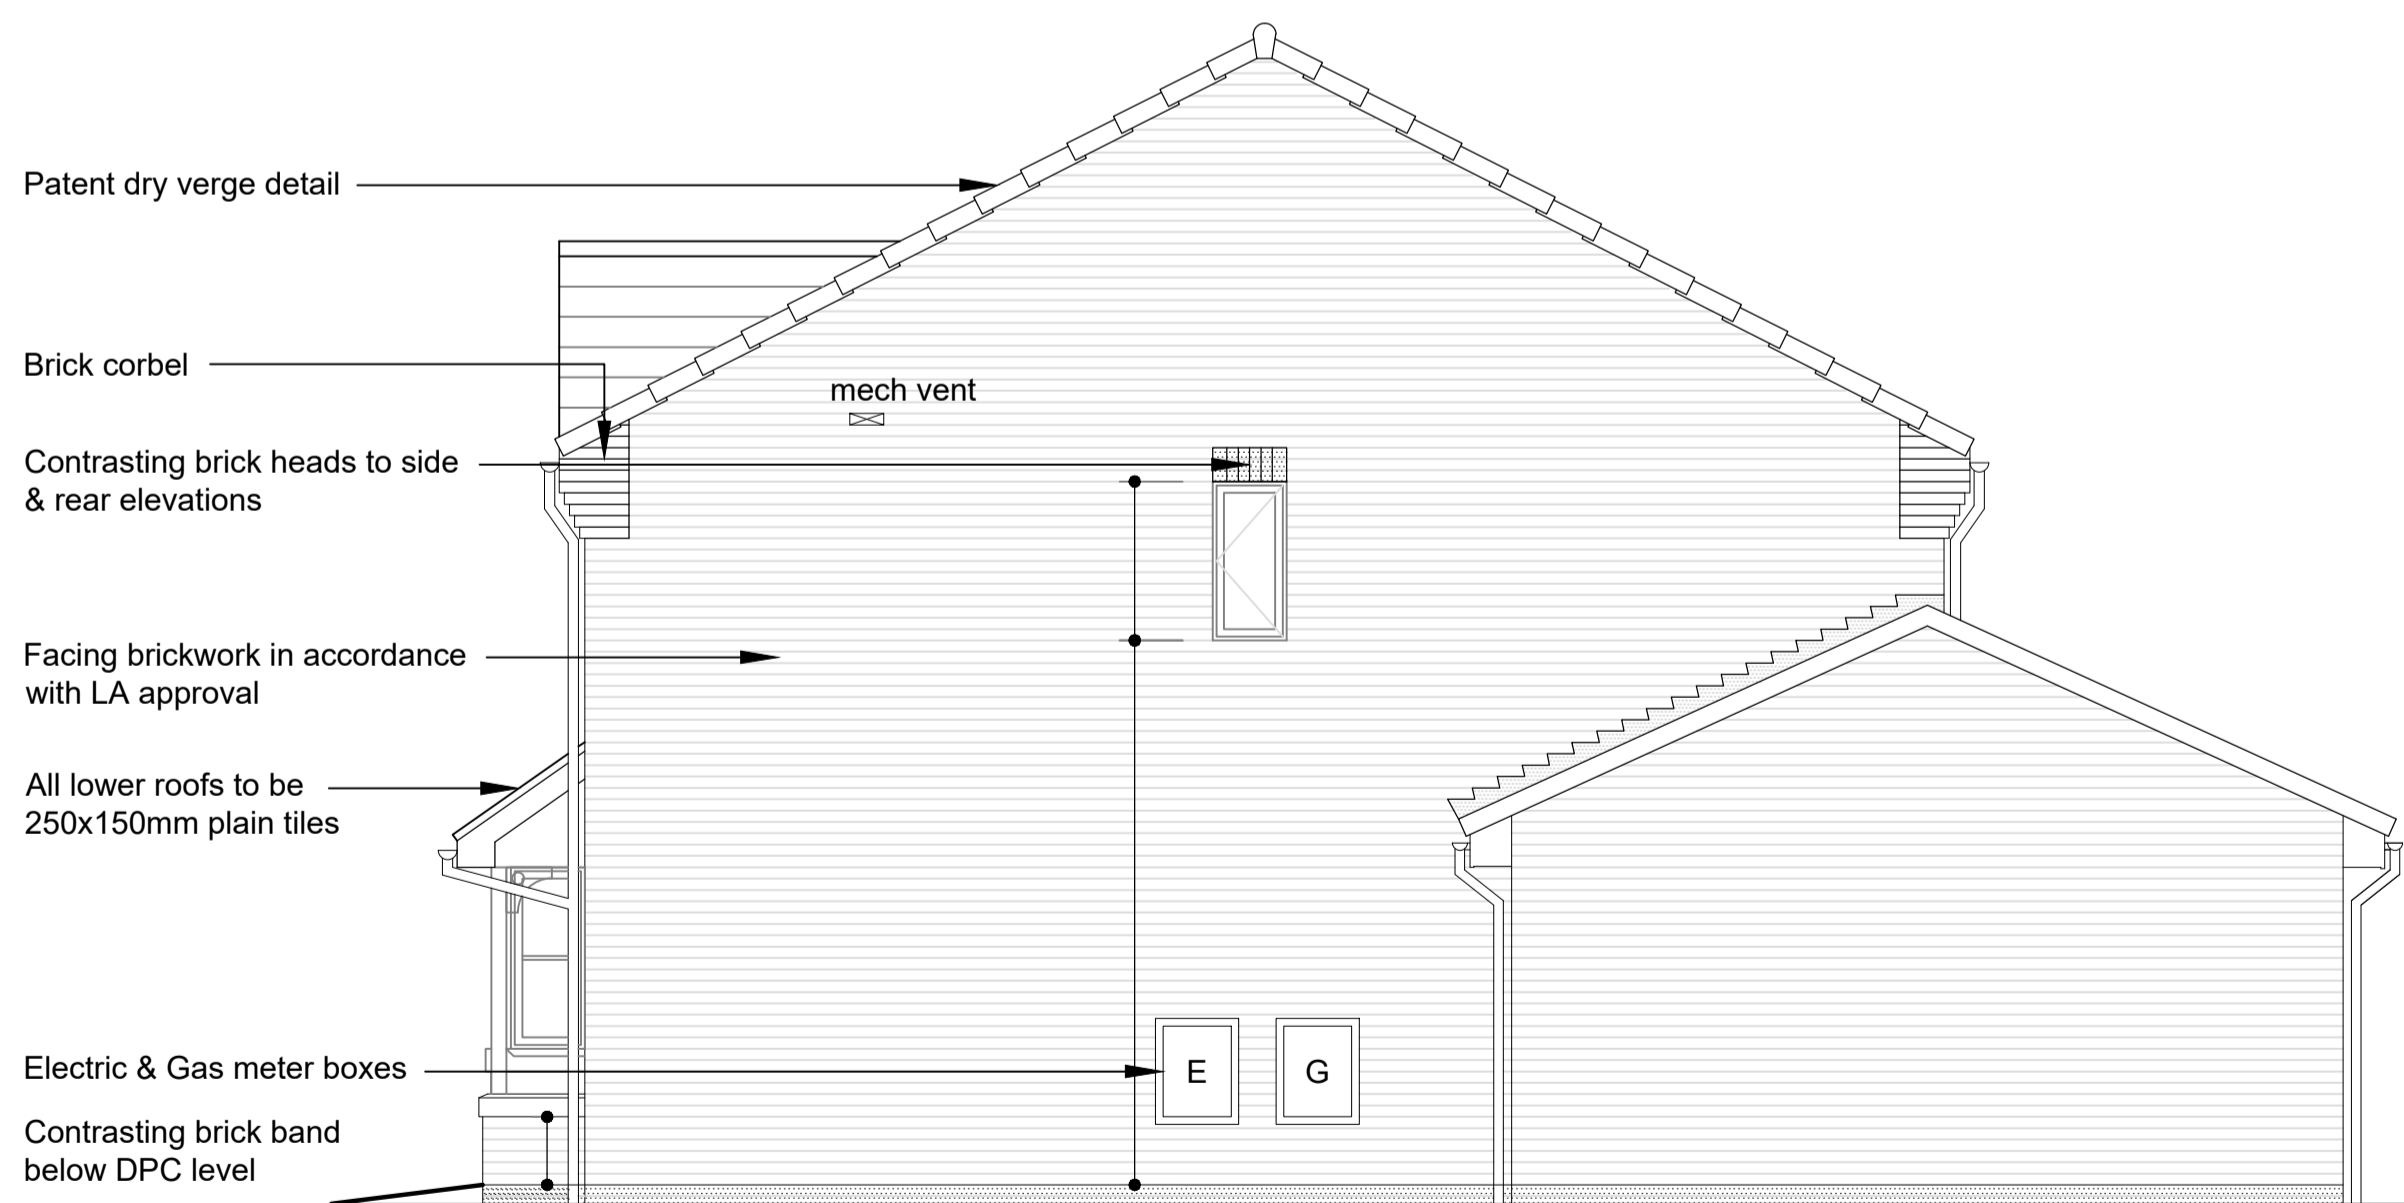
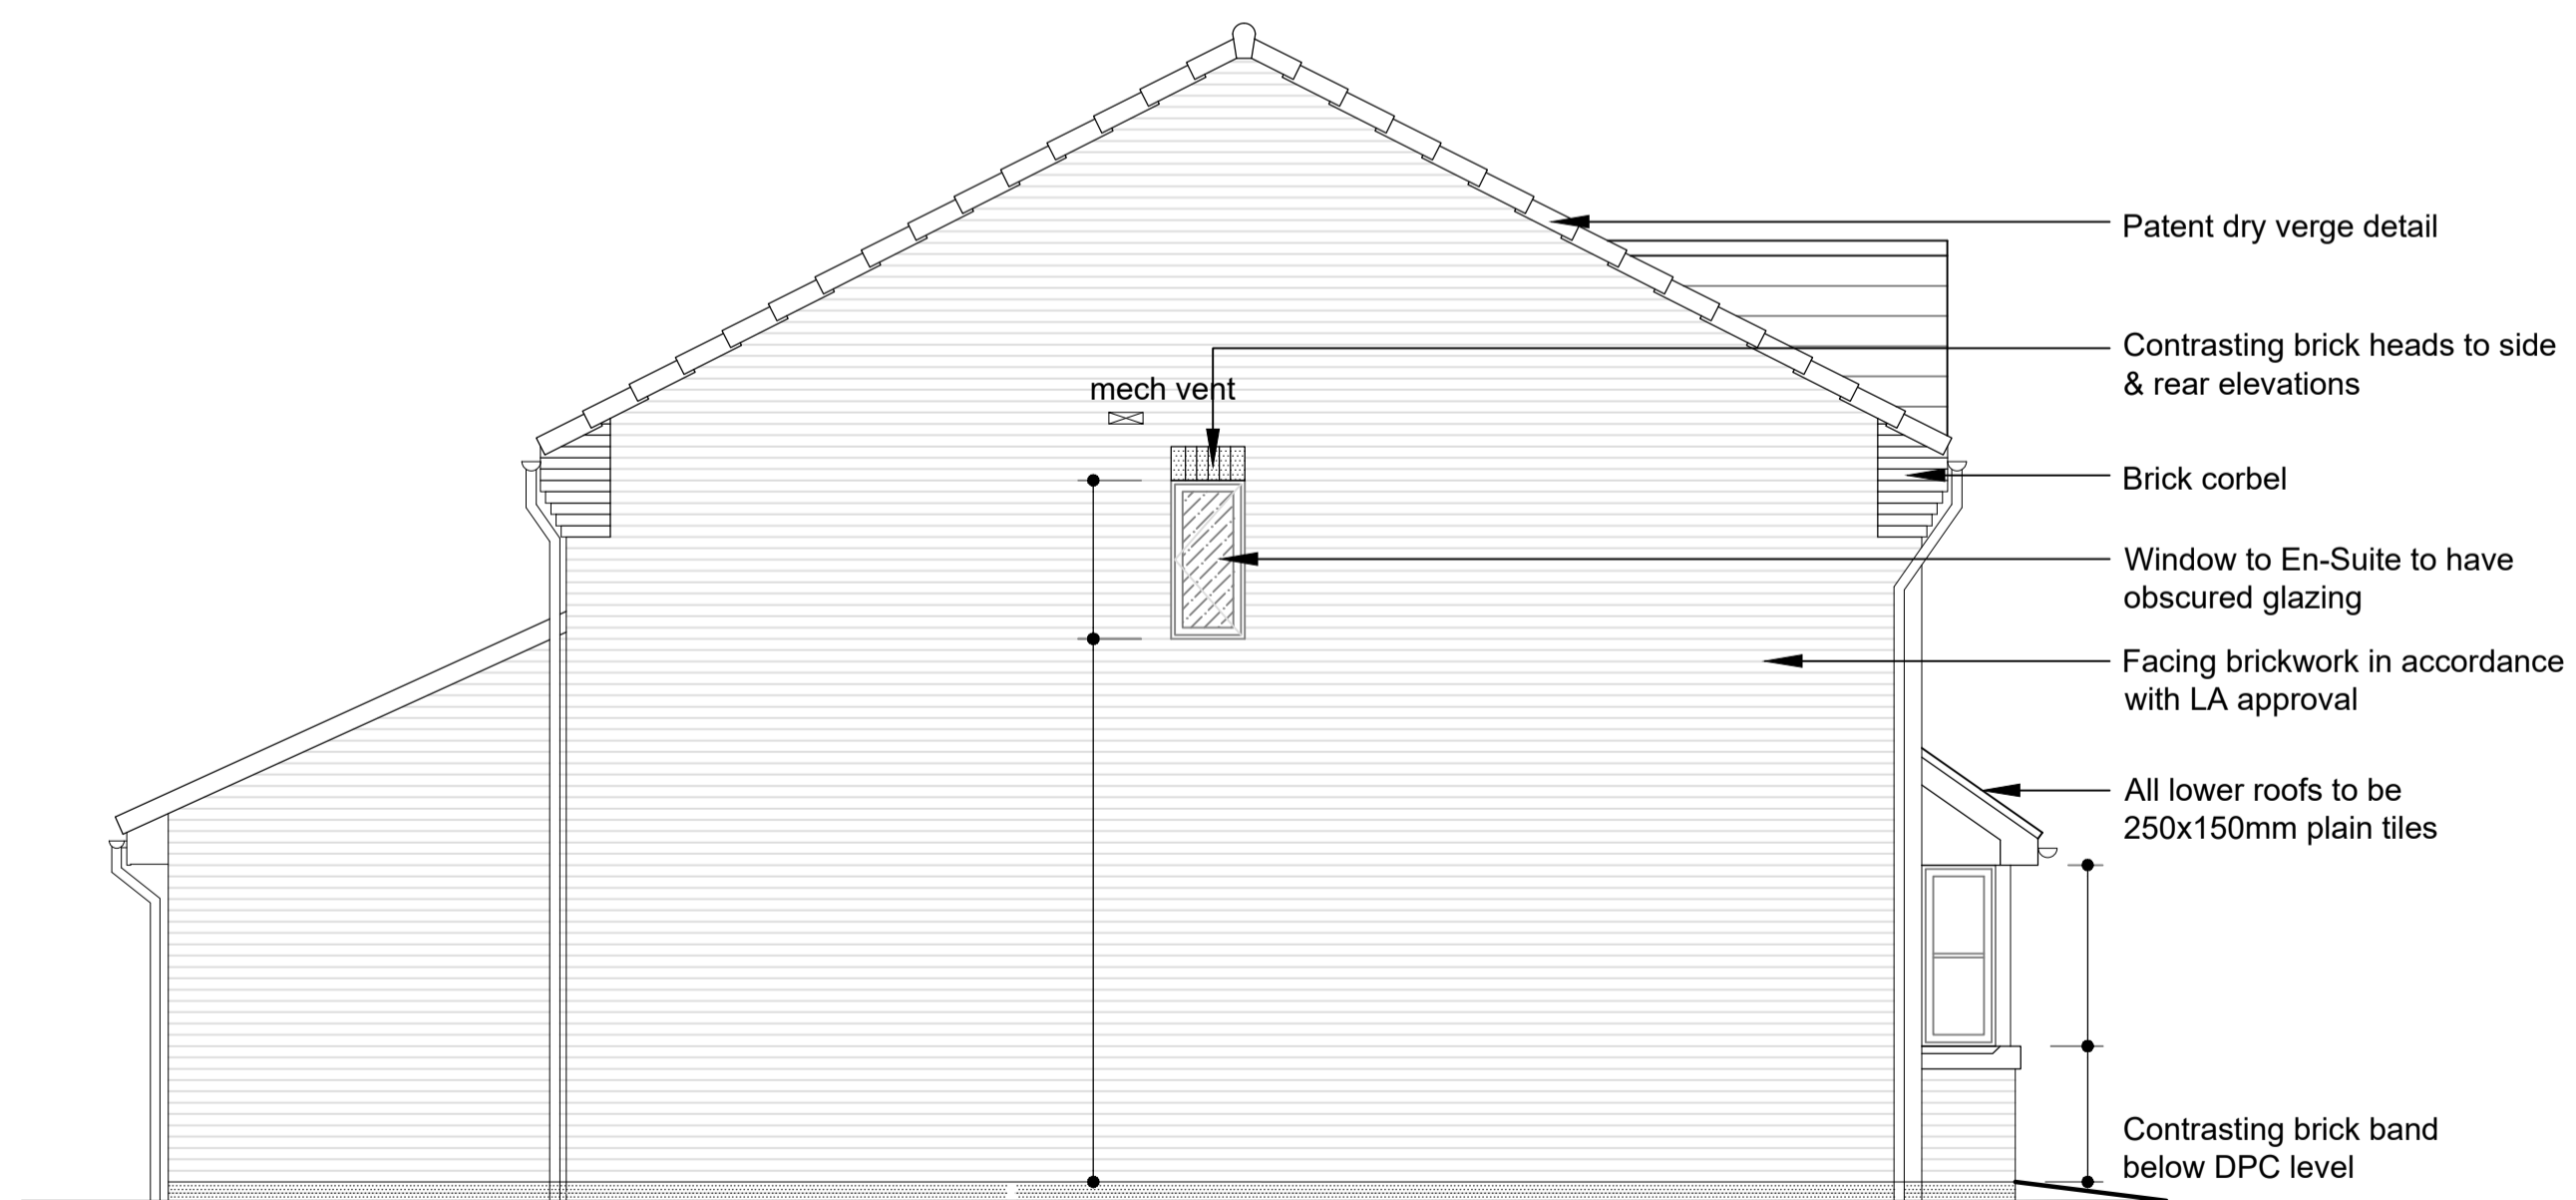
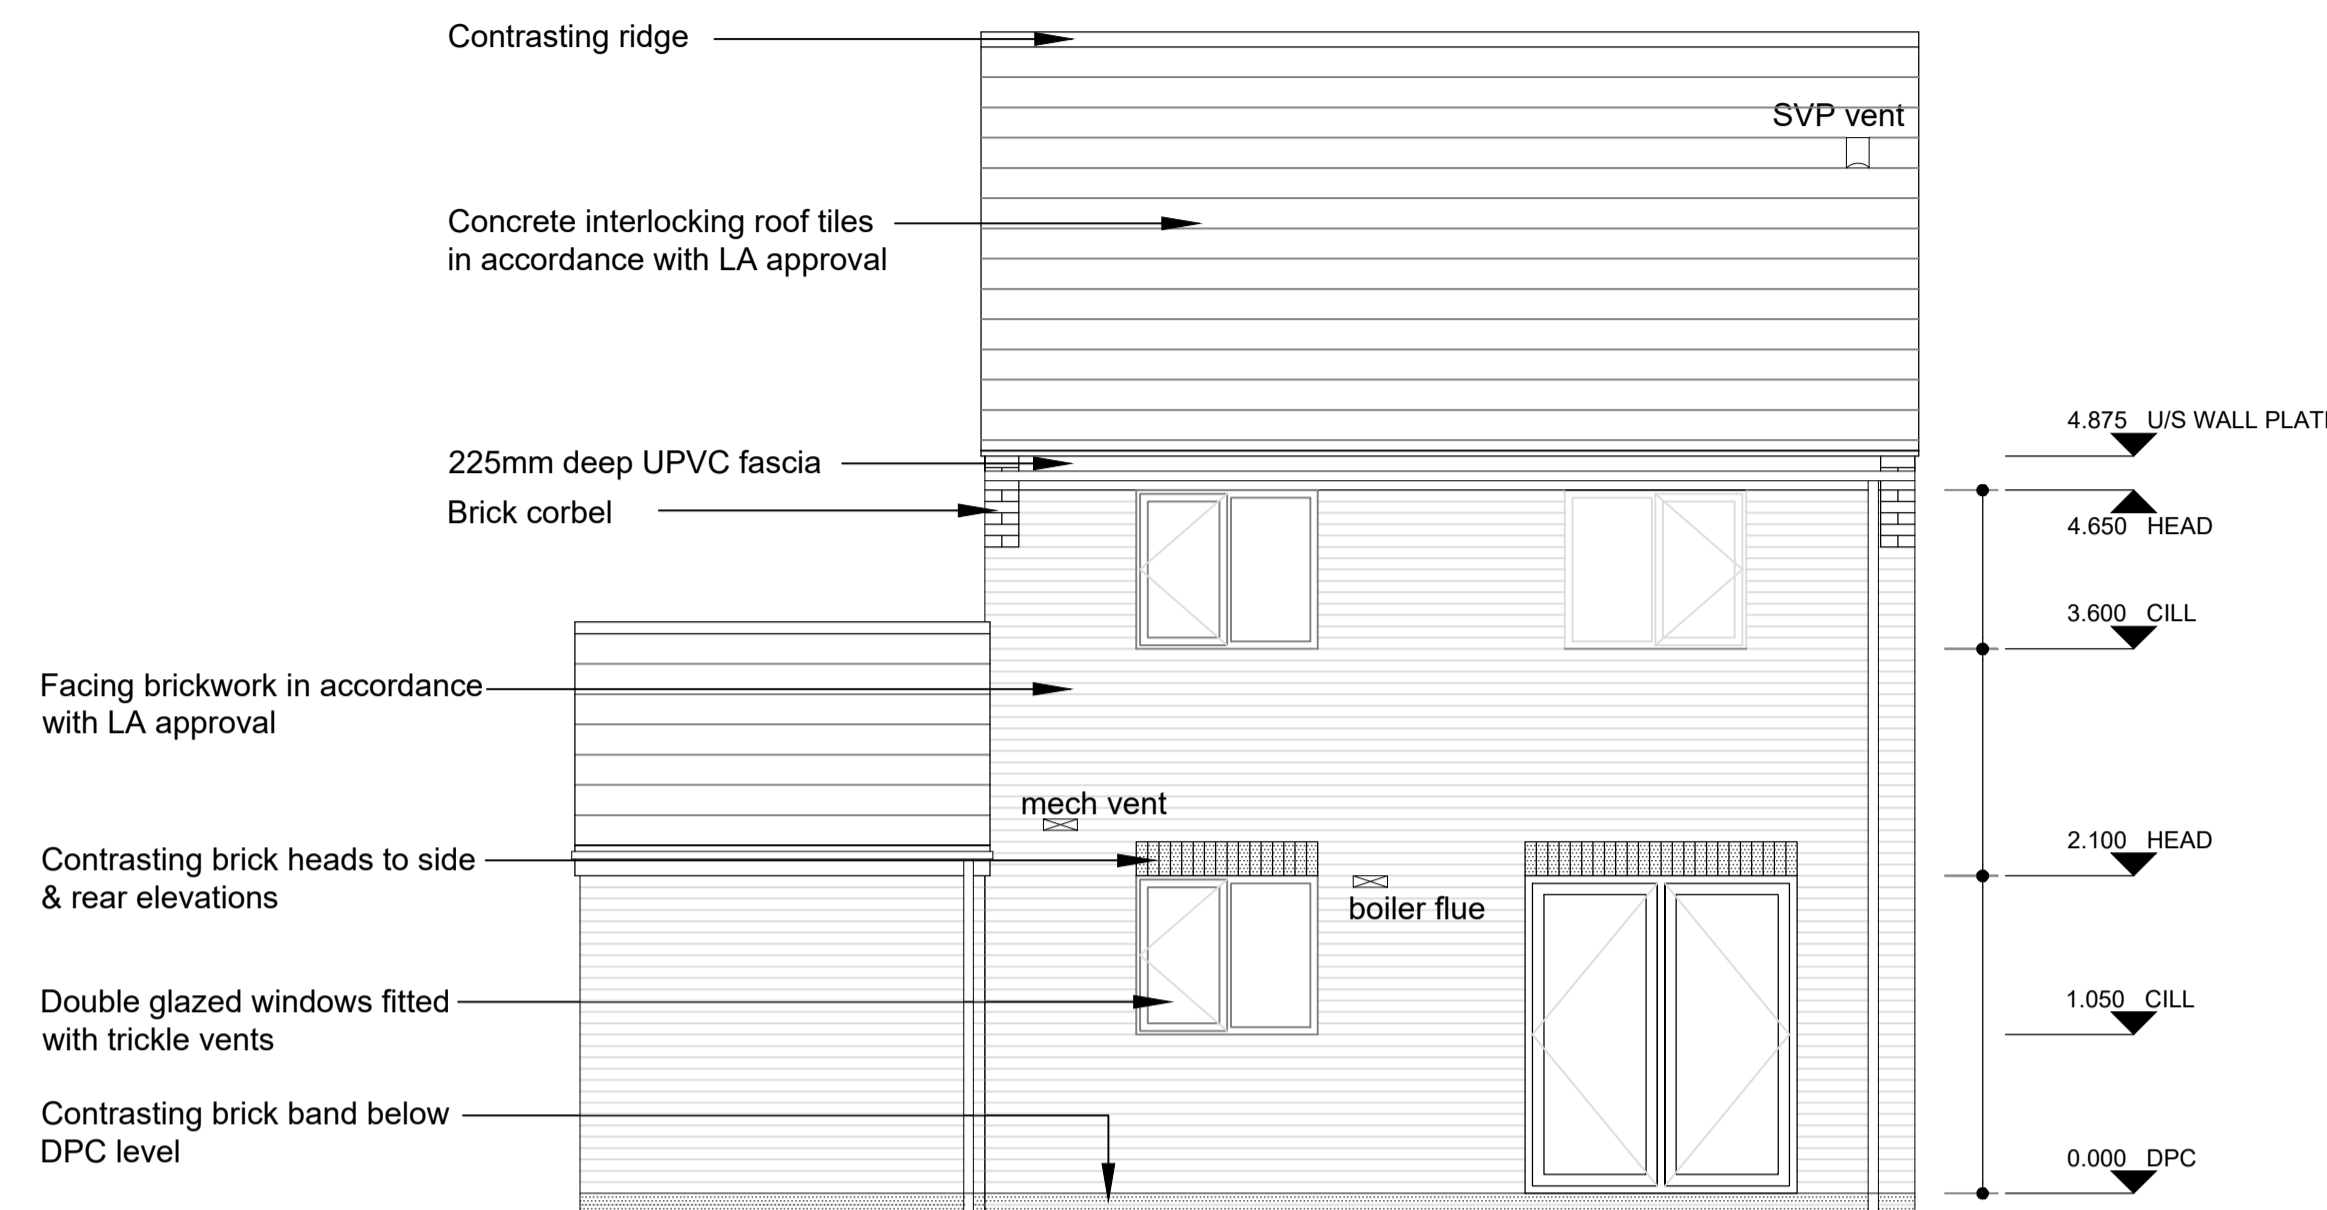


Notes

Figured dimensions only to be taken from this drawing.
Do not scale. If in doubt ask.

Rev	Date	Drawn	Description

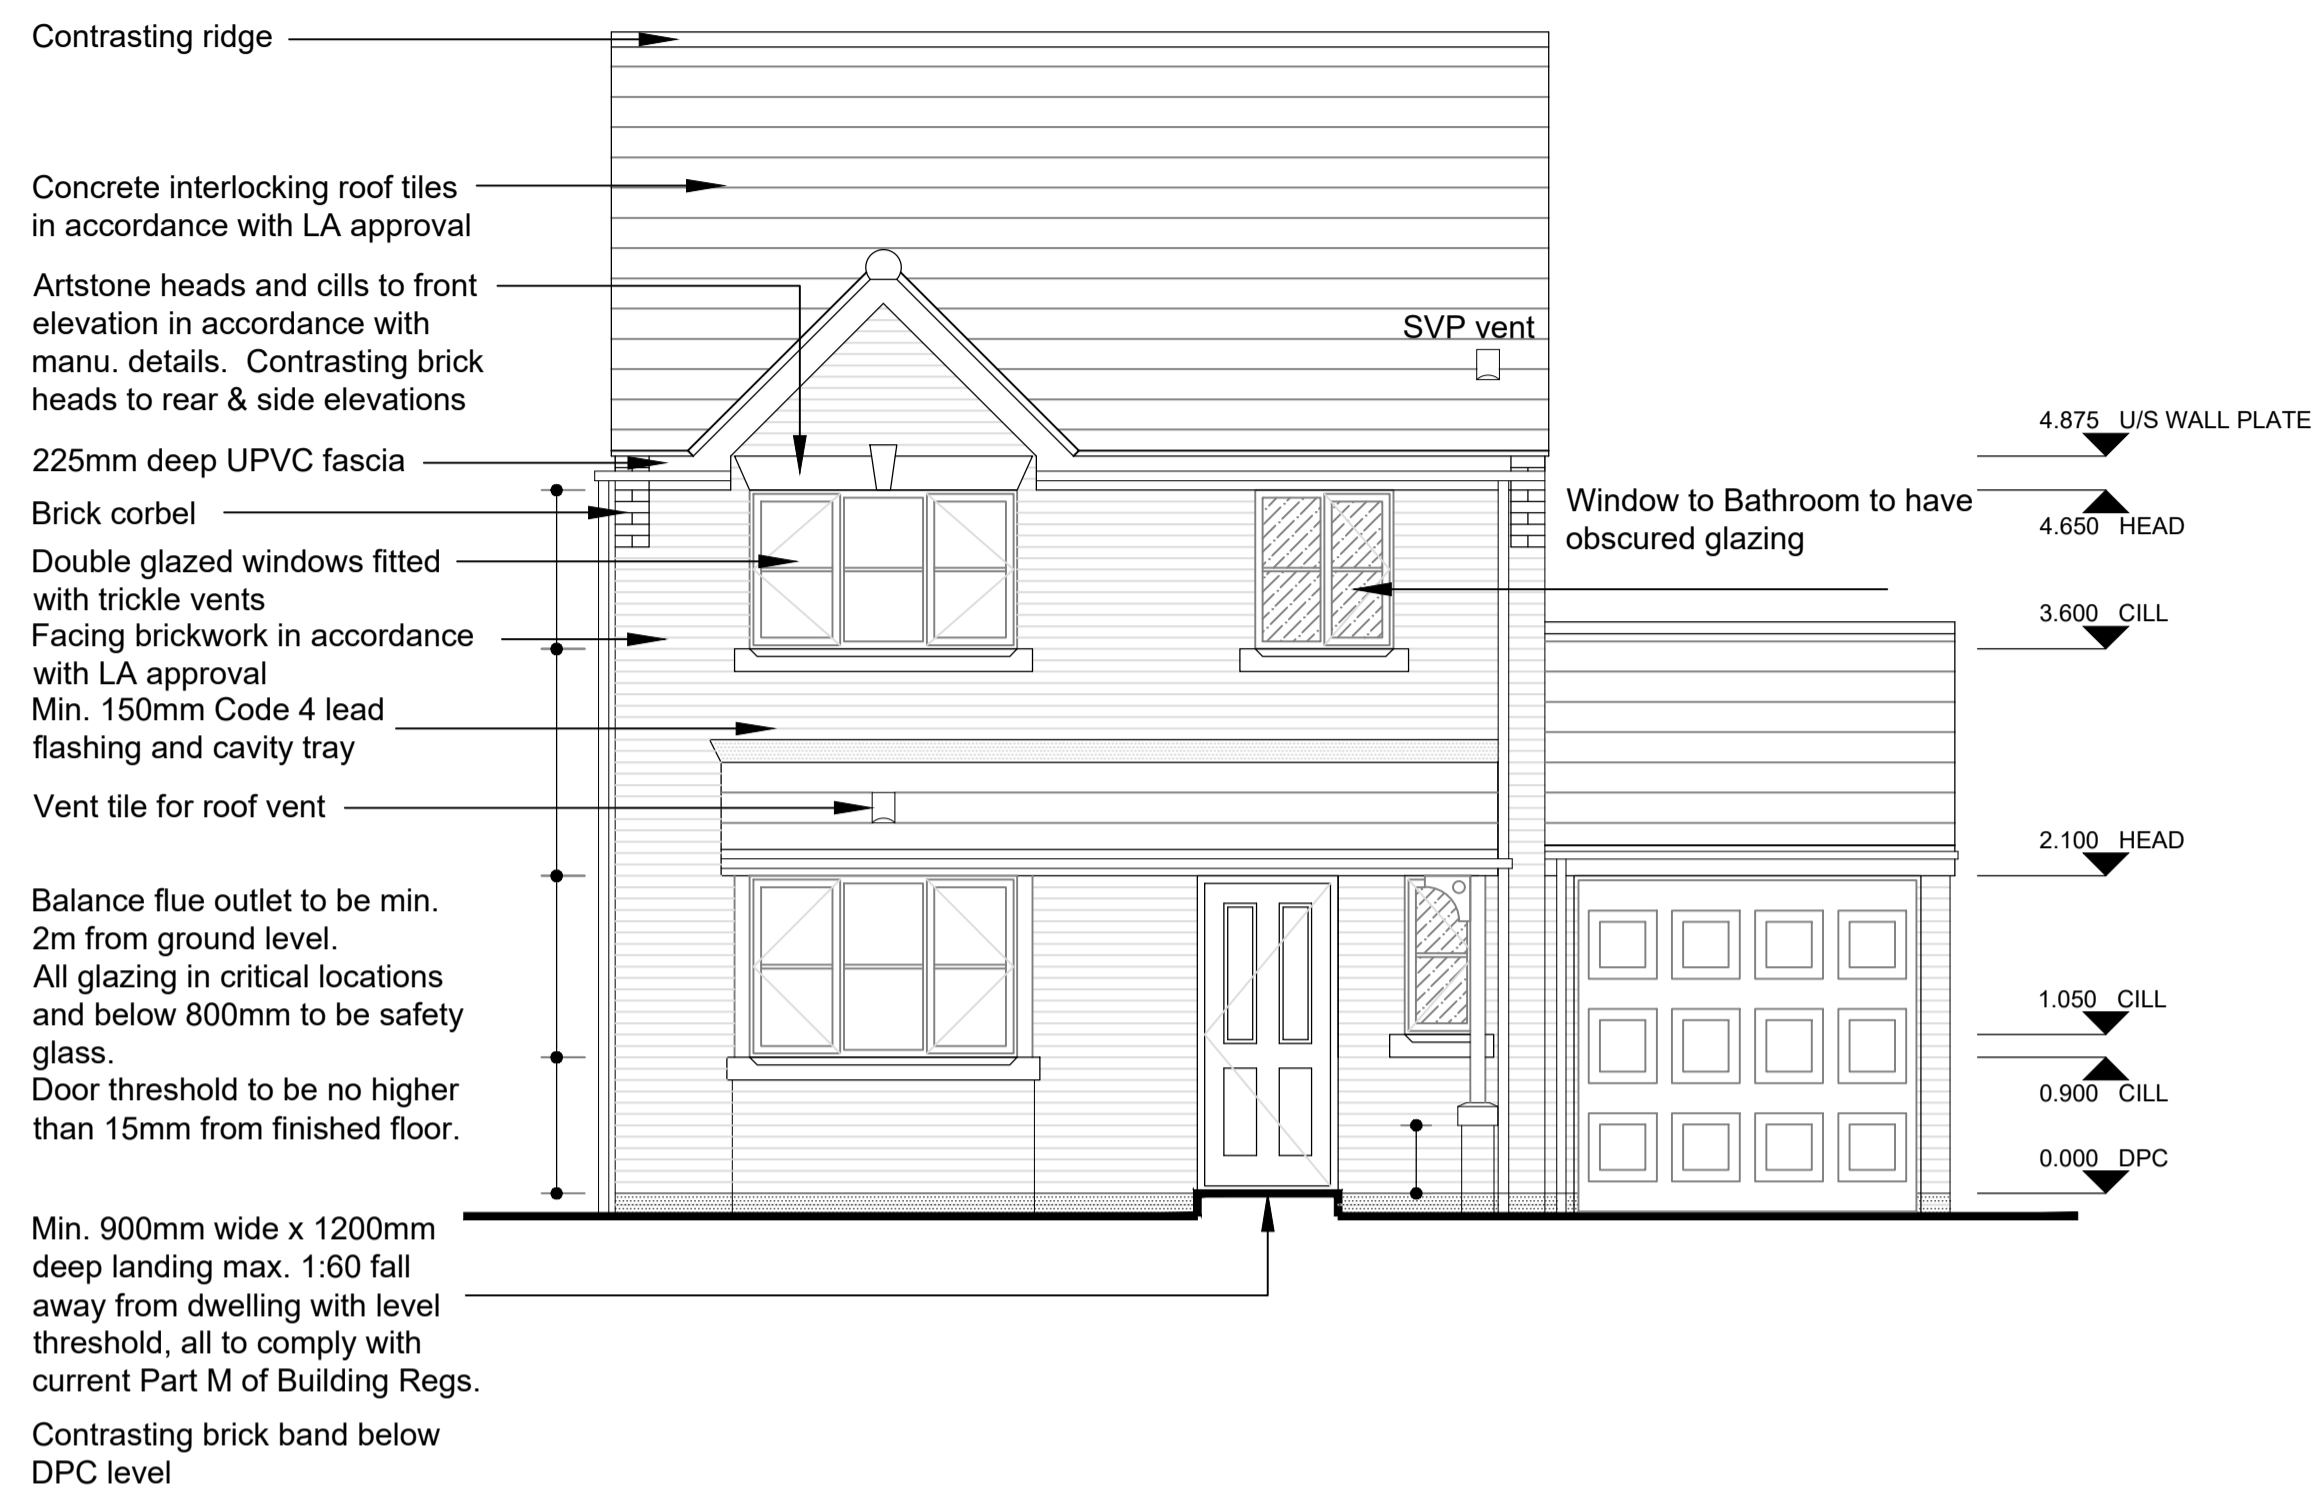

MaxDesign

Architecture | Planning | Consultancy

Meteor House, RHADS Business Park, First Avenue, Doncaster, DN9 3GA

t: 01302 378383 e: design@maxdesignconsultancy.co.uk m: 07734 939 044 w: maxdesignconsultancy.co.uk

status:

PLANNING

client:

W. Bennett

project:

Pear Tree Farm, Brierly

title:

Housetype A Elevations

scale: date:

1:50@A1

OCT 2016

project no.:	drawn:	number:	rev:
1675	MJ	04	