


Proposed side elevation
1:50

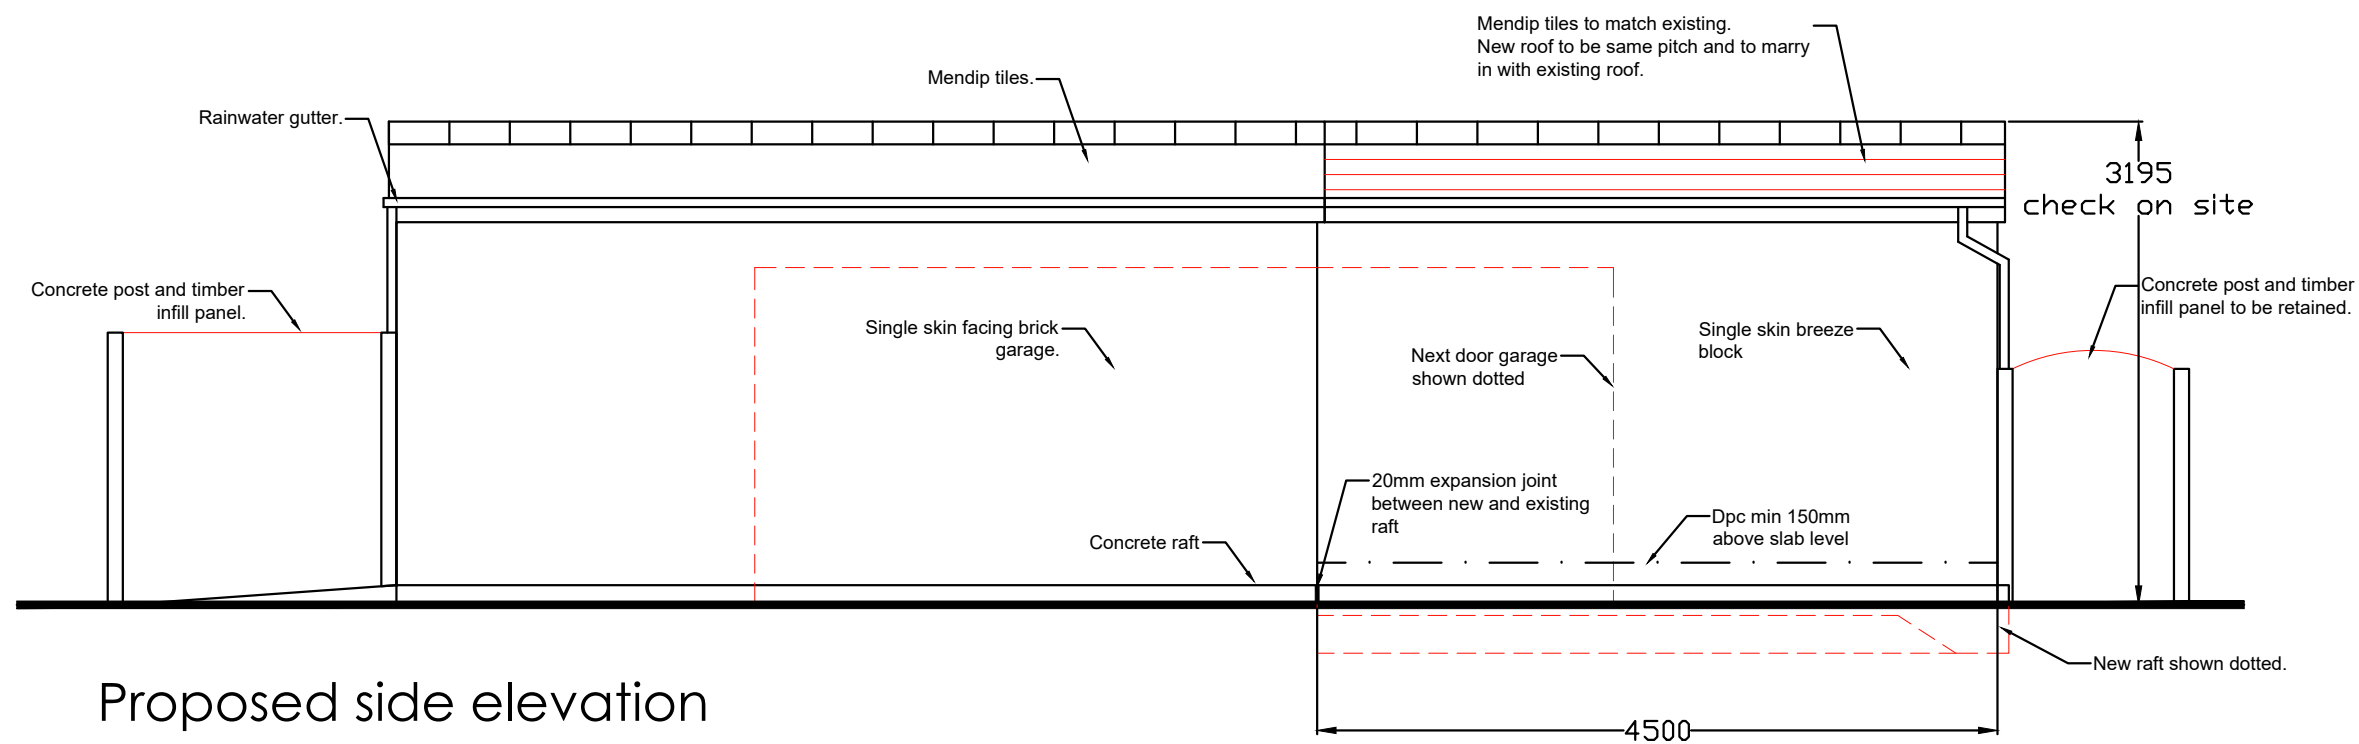

Proposed side elevation
1:50



Revisions	A.	
This drawing is for planning permission only and is not a construction drawing.		
Drawing Title	PROPOSED-ELEVATIONS	
Job No. - Dwg No.	PS/2026/1	-
Client:	Mr P Standing 20 Regents Crescent BARNESLEY S71 3TS	
Scale:	1:50	

