


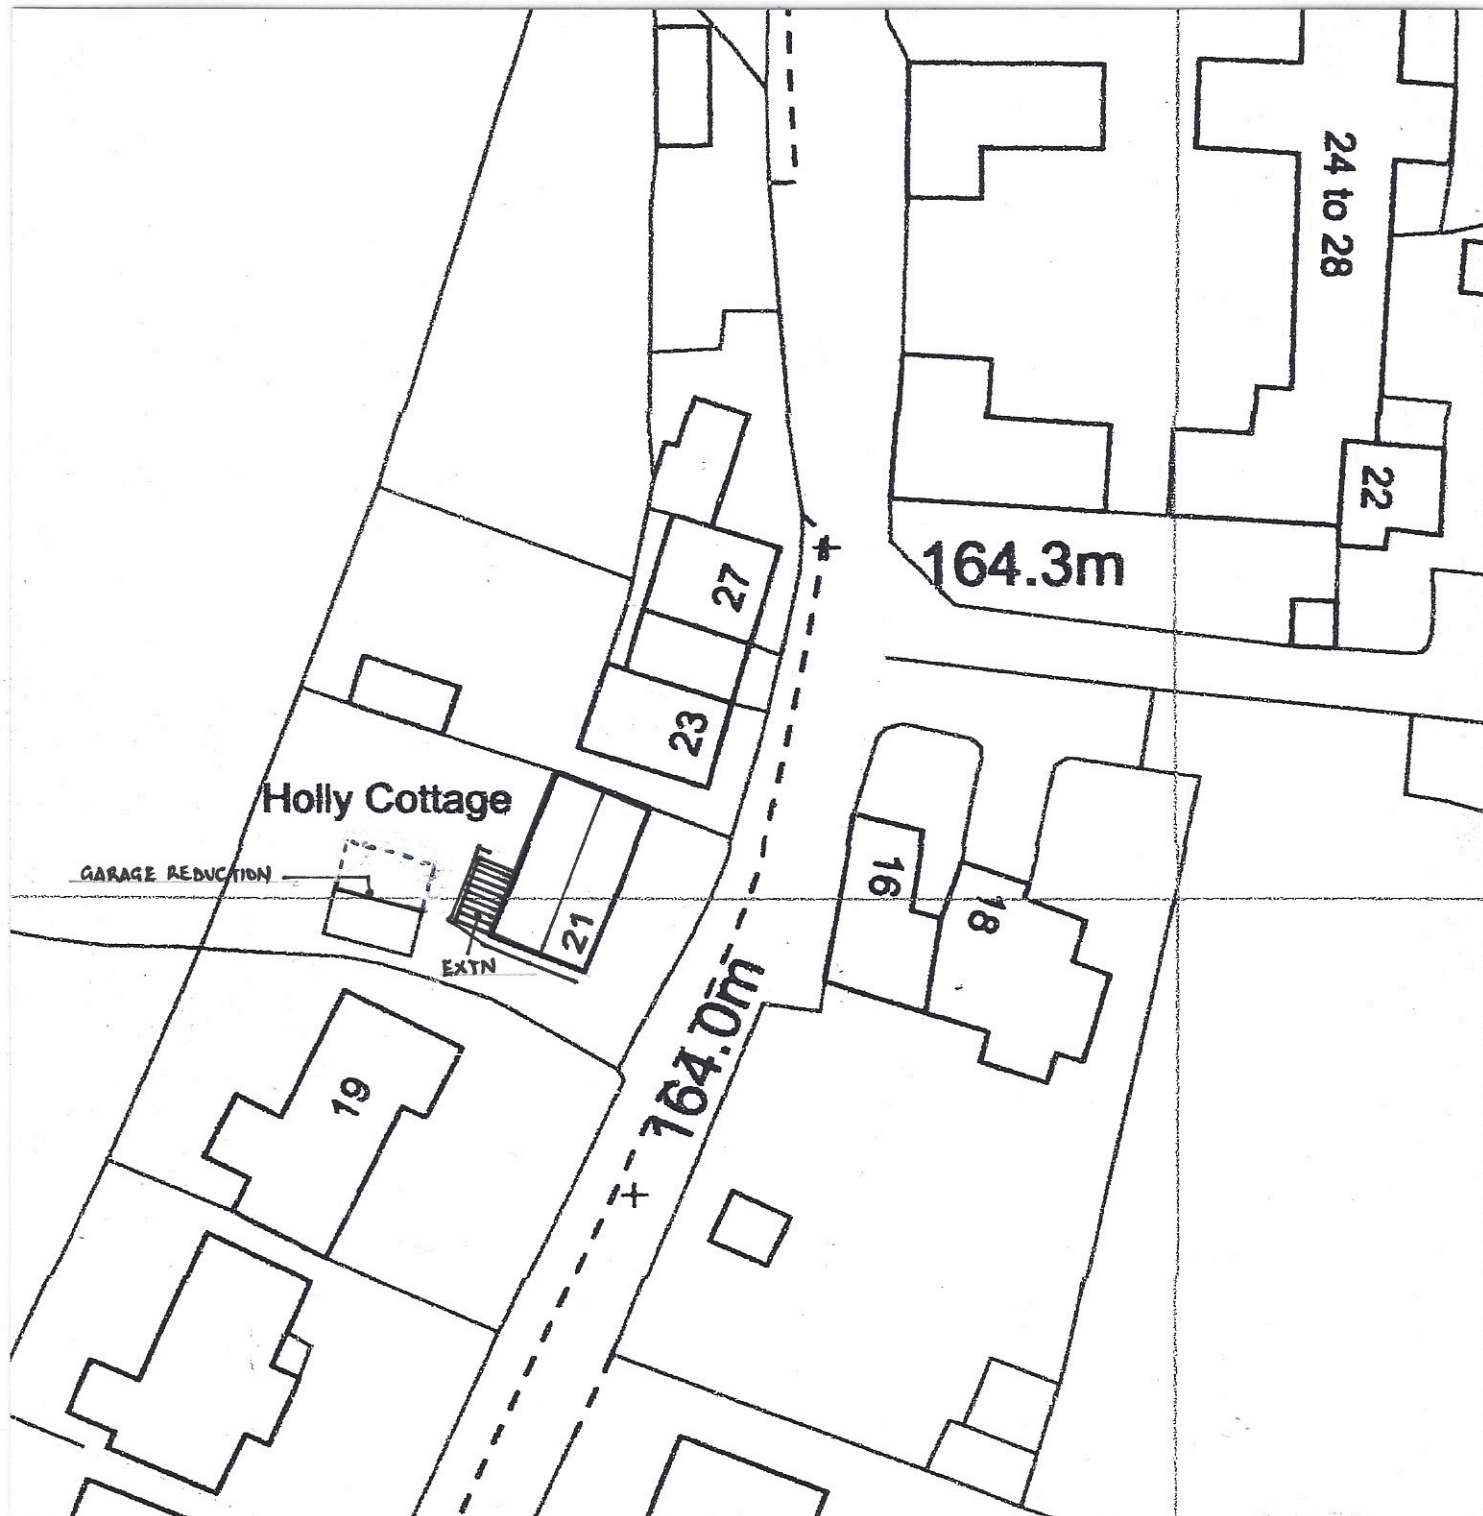

BLOCK PLAN
21 CARR HEAD ROAD
HOWBROOK
BARNLEY
S35 7HG
MR & MRS G. VARNAM

SCALE 1:500 APPROX



PAUL GOUDGE DESIGN
ARCHITECTURAL DESIGN CONSULTANTS

32 Hollybank Close
Intake
Sheffield S12 2BN
Tel (0114) 2544900