




PROPOSED NORTH WEST FACING ELEVATION

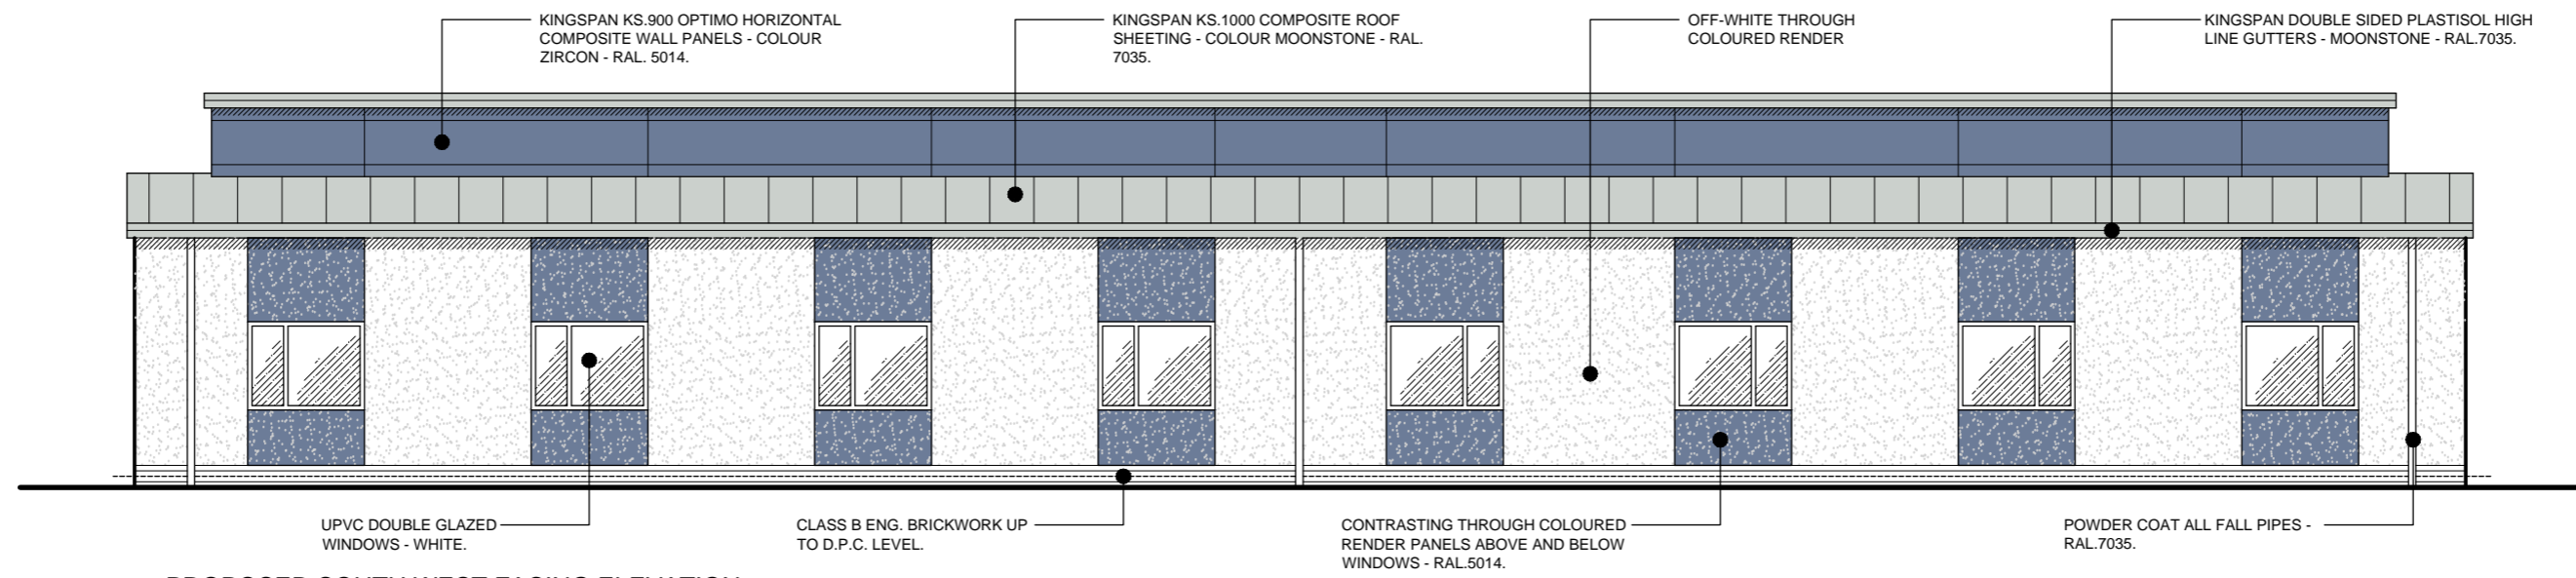


PROPOSED SOUTH WEST FACING ELEVATION

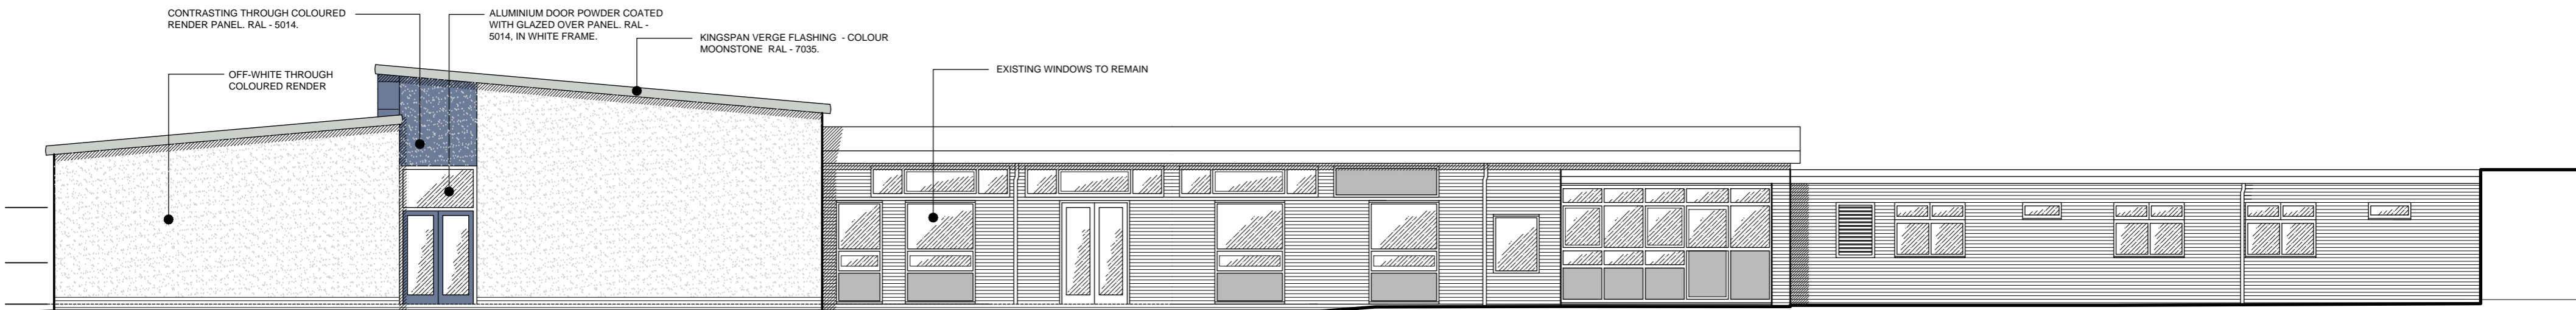

PROPOSED SOUTH EAST FACING ELEVATION

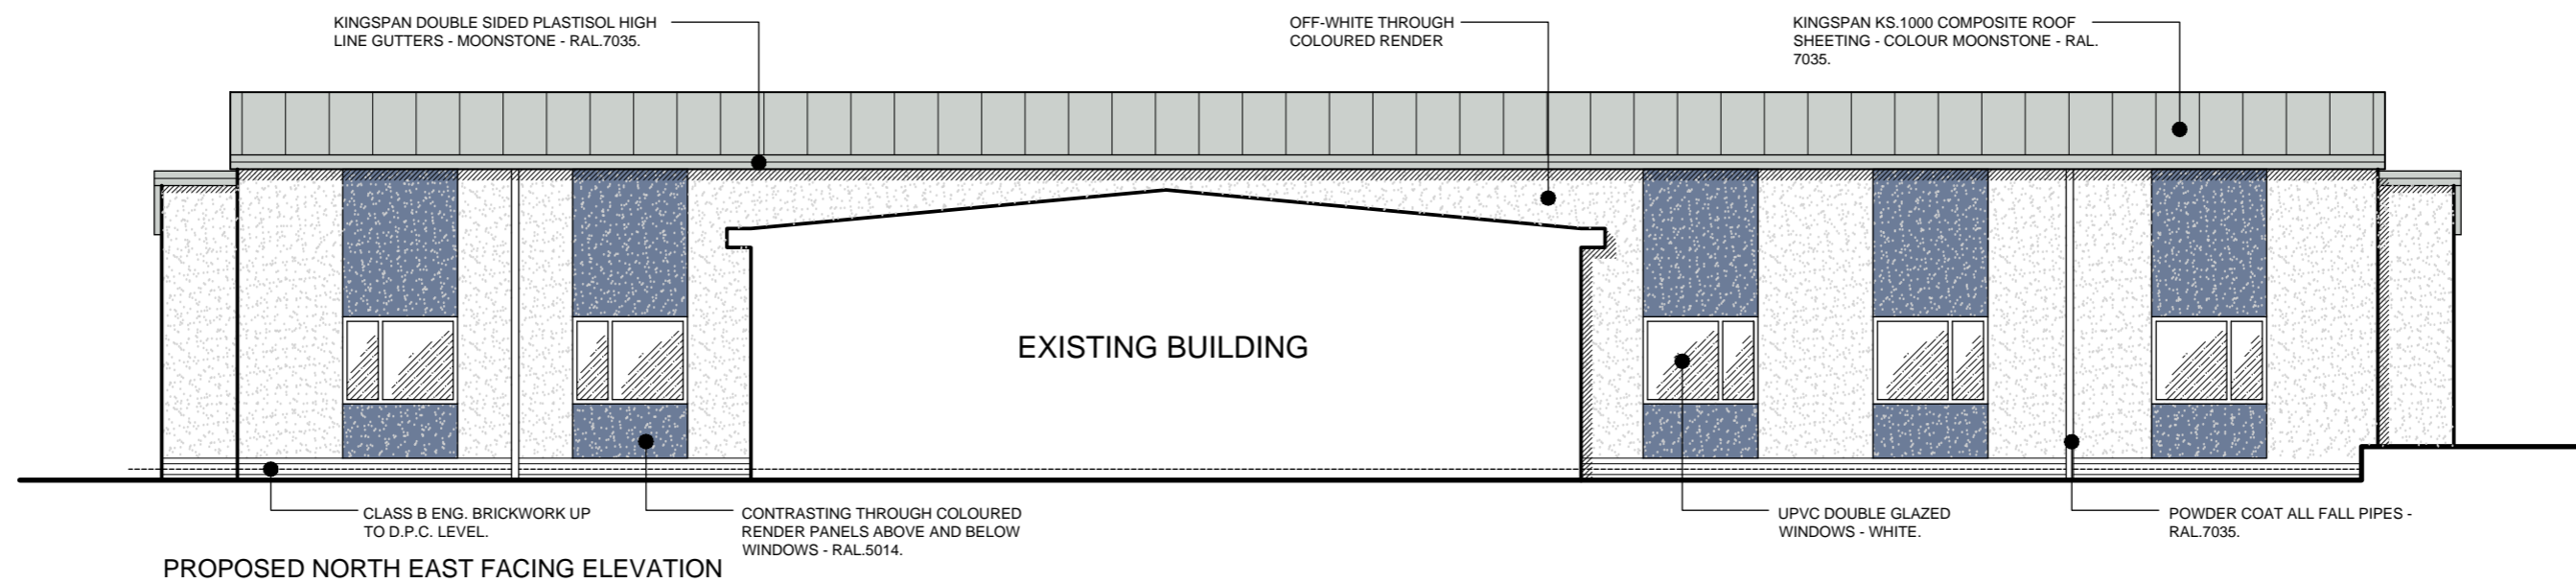

PROPOSED NORTH EAST FACING ELEVATION

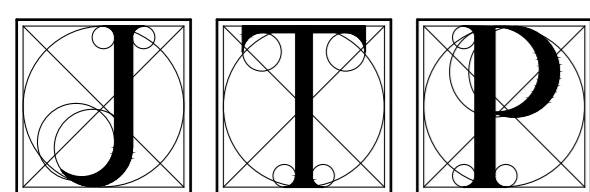

PROJECT
EXTENSION AND
REFURBISHMENT OF WARD 3
MOUNT VERNON HOSPITAL
BARNSELY

REVISIONS

#	

NOTE : DO NOT SCALE FROM THIS DRAWING.
ALL DIMENSIONS IN MILLIMETRES UNLESS STATED
OTHERWISE. IF IN DOUBT PLEASE ASK.

CLIENT
BARNSELY NHS PCT

CHECKED BY
PC

DRAWN BY
LB

SCALE
1:100 @A2

TITLE
PROPOSED ELEVATIONS

DATE
DEC 09

JOB CODE
15/808

NUMBER
206

JAMES TOTTY PARTNERSHIP
CHARTERED ARCHITECTS

38 Wilkinson Street, Sheffield. S10 2GB
Telephone: (0114) 2700208 Fax: (0114) 2758691
EMAIL : mail@jamestotty-partnership.co.uk