

New Ramp

New ramp to front entrance. Low level stone walls with coping stone to match existing church. New black metal railings either side of ramp.


New Doors

New painted powder coated Heritage slimline aluminium doors. Black. Opening outwards to improve circulation within front entrance lobby.

Access control push pad fitted externally to allow automatic opening.

Push button inside to allow automatic opening.

Cupboard removed from lobby to improve circulation and space.

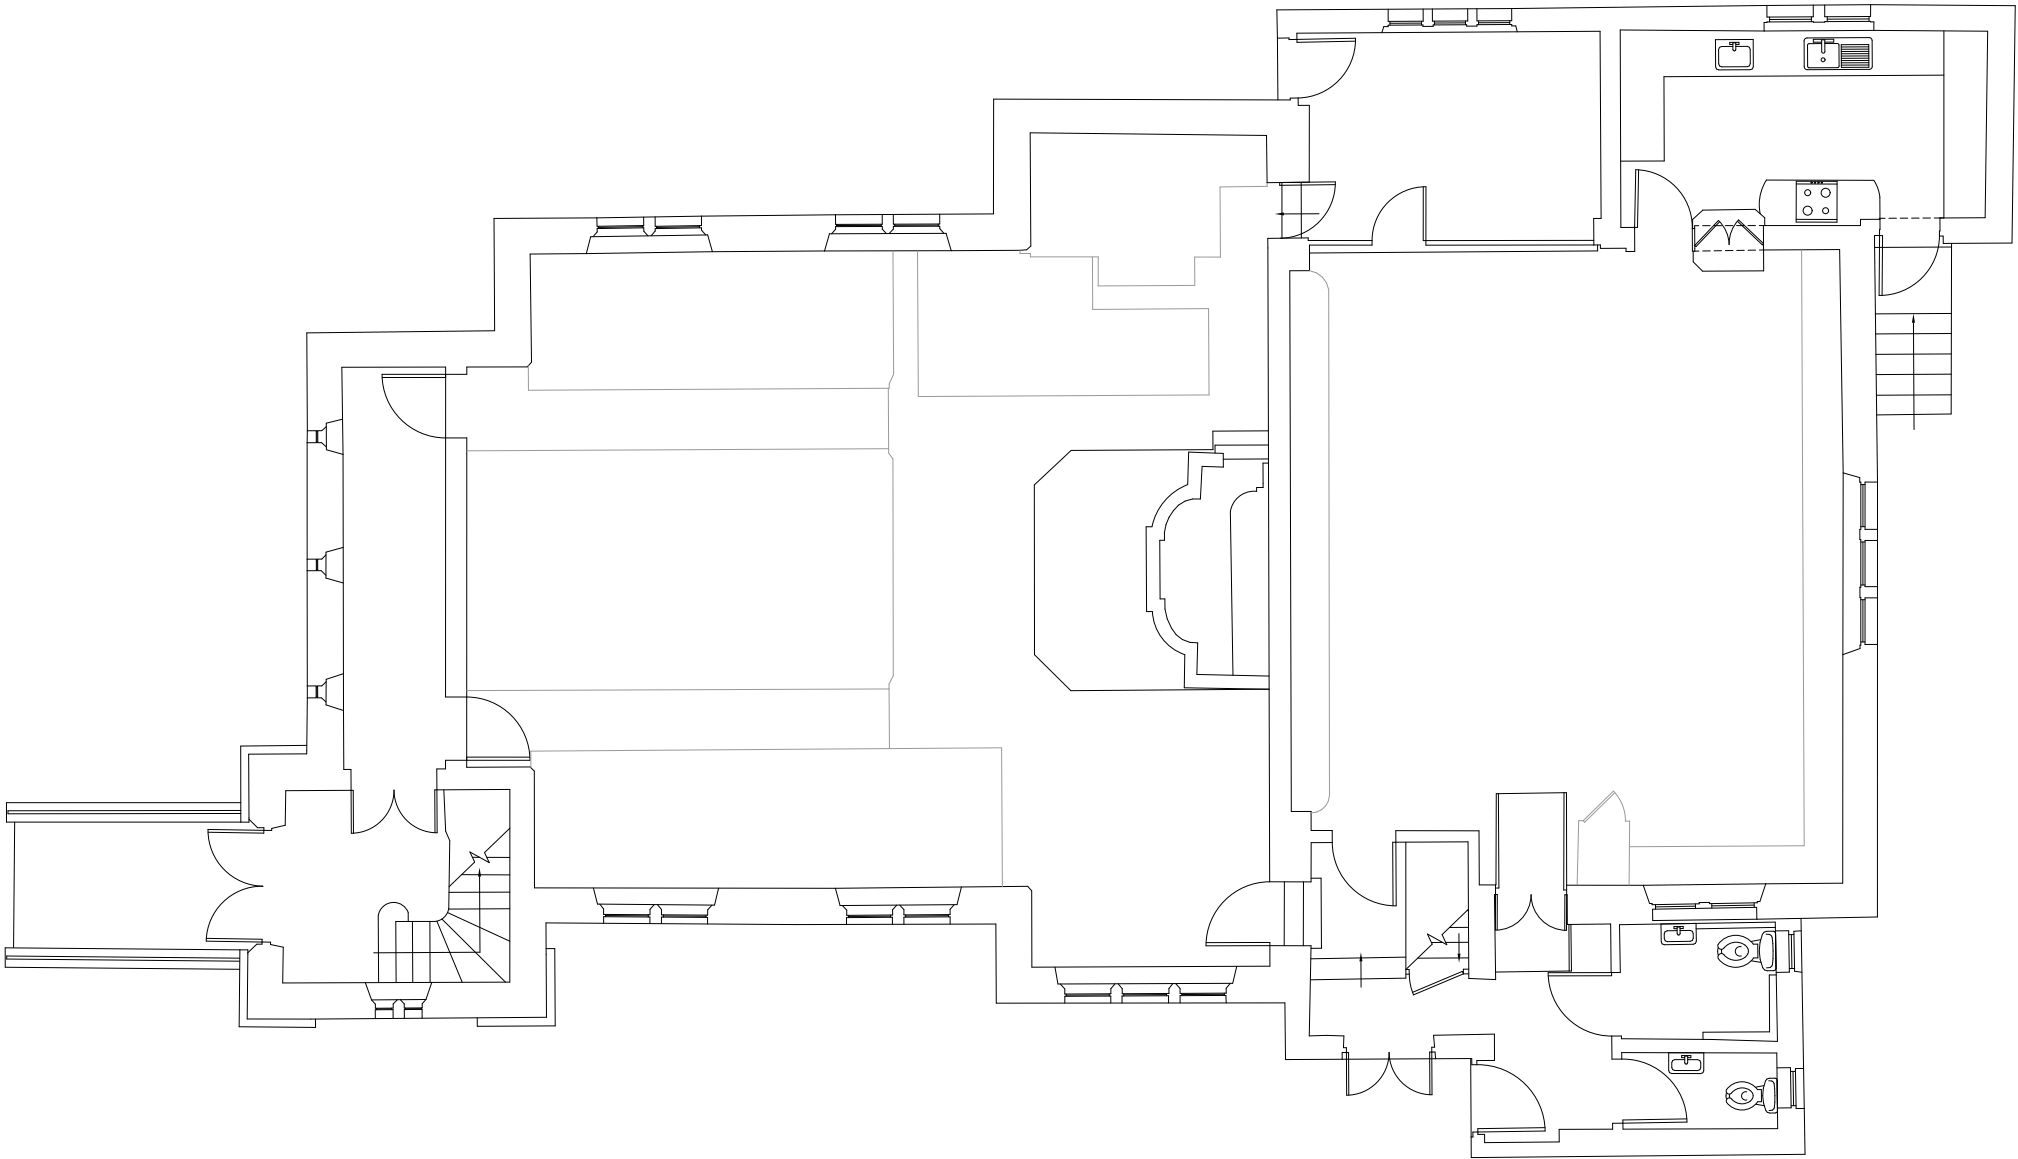

Proposed Ground Floor Plan