


Do not scale from this drawing. All dimensions to be checked on site prior to manufacture and construction. This drawing is the property of Harrison Ince Limited and should not be reproduced without permission.
 All discrepancies to be brought to the attention of the architect immediately.
 This drawing is to be read in conjunction with the specification / bill of quantities and related drawings.

REVISIONS

FIRST ISSUE

20.09.2017 OC

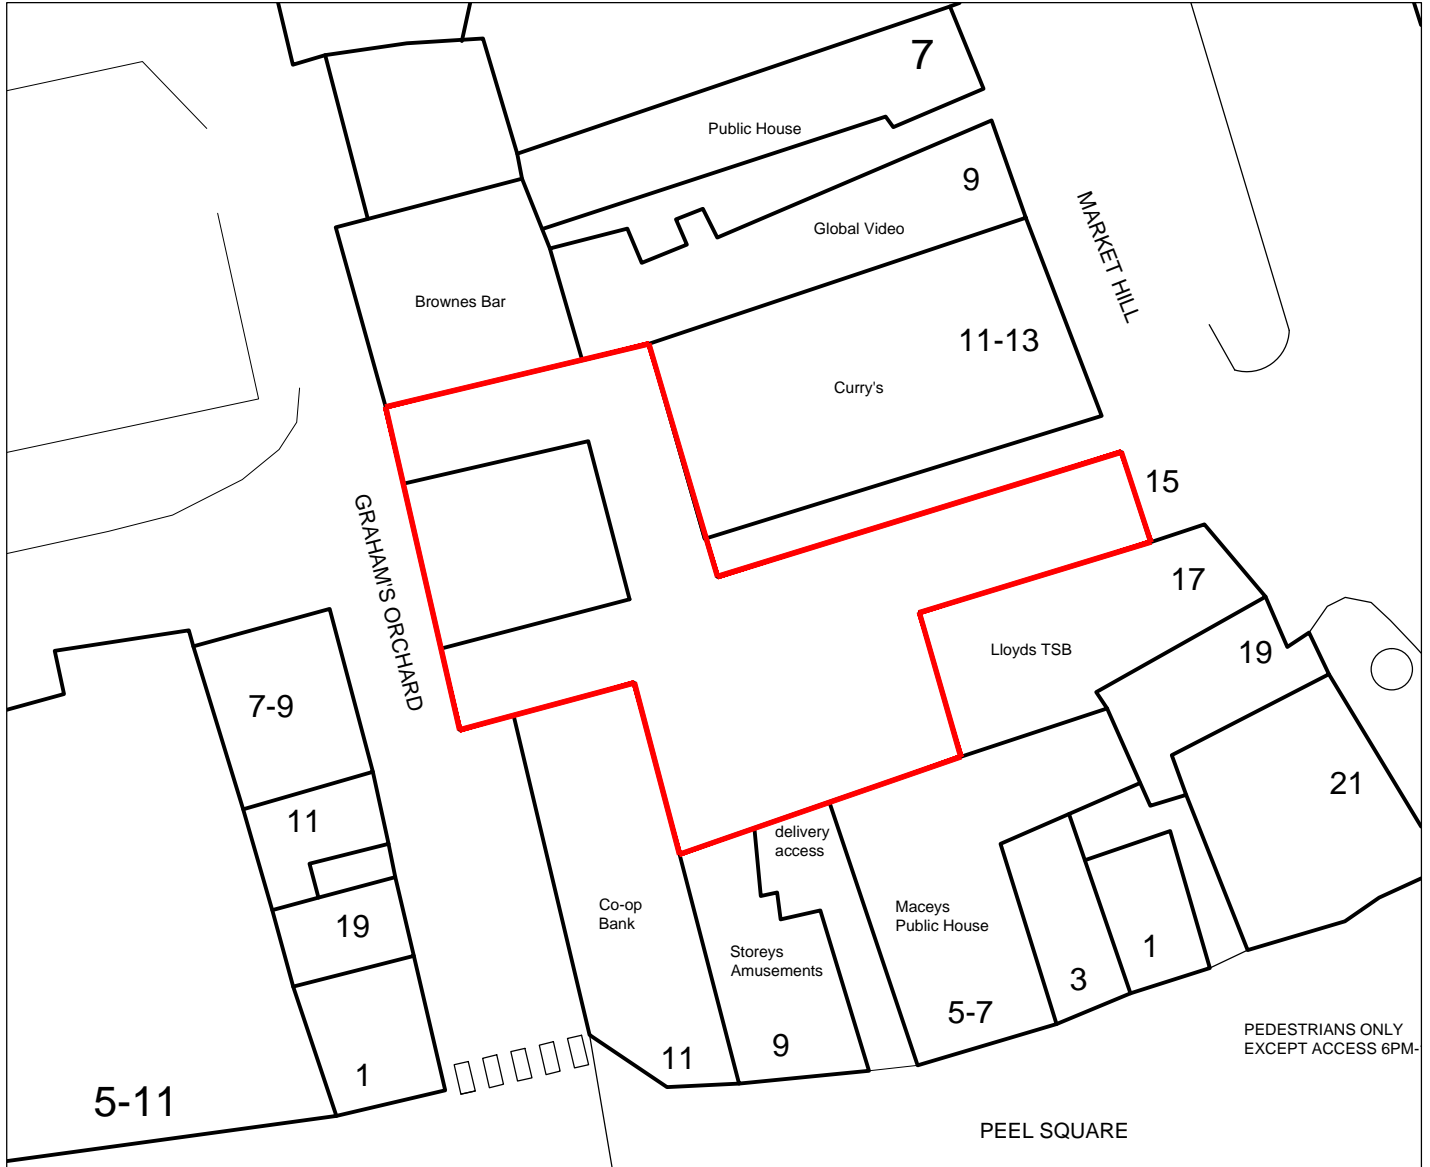

HARRISON INCE

ARCHITECTS INTERIOR DESIGNERS

JD WETHERSPOON PLC

CLIENT

THE JOSEPH BRAMAH - 15 MARKET HILL
 BARNSELY, SOUTH YORKSHIRE, S20 2PX

PROJECT

LOCATION PLAN

TITLE

DATE SEPT 2017

SCALE 1:500 @ A4

JOB NO. PN5279-04

DWG. NO. AP01

DRAWN CAD/OC

CHECKED

SUN HOUSE
 2-4 LITTLE PETER STREET
 KNOTT MILL
 MANCHESTER
 M15 4PS
 TEL: 0161 236 3650
 EMAIL: cad@harrison-ince.co.uk