
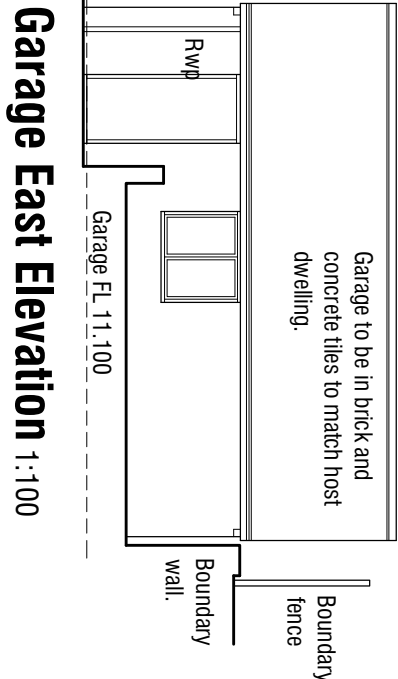
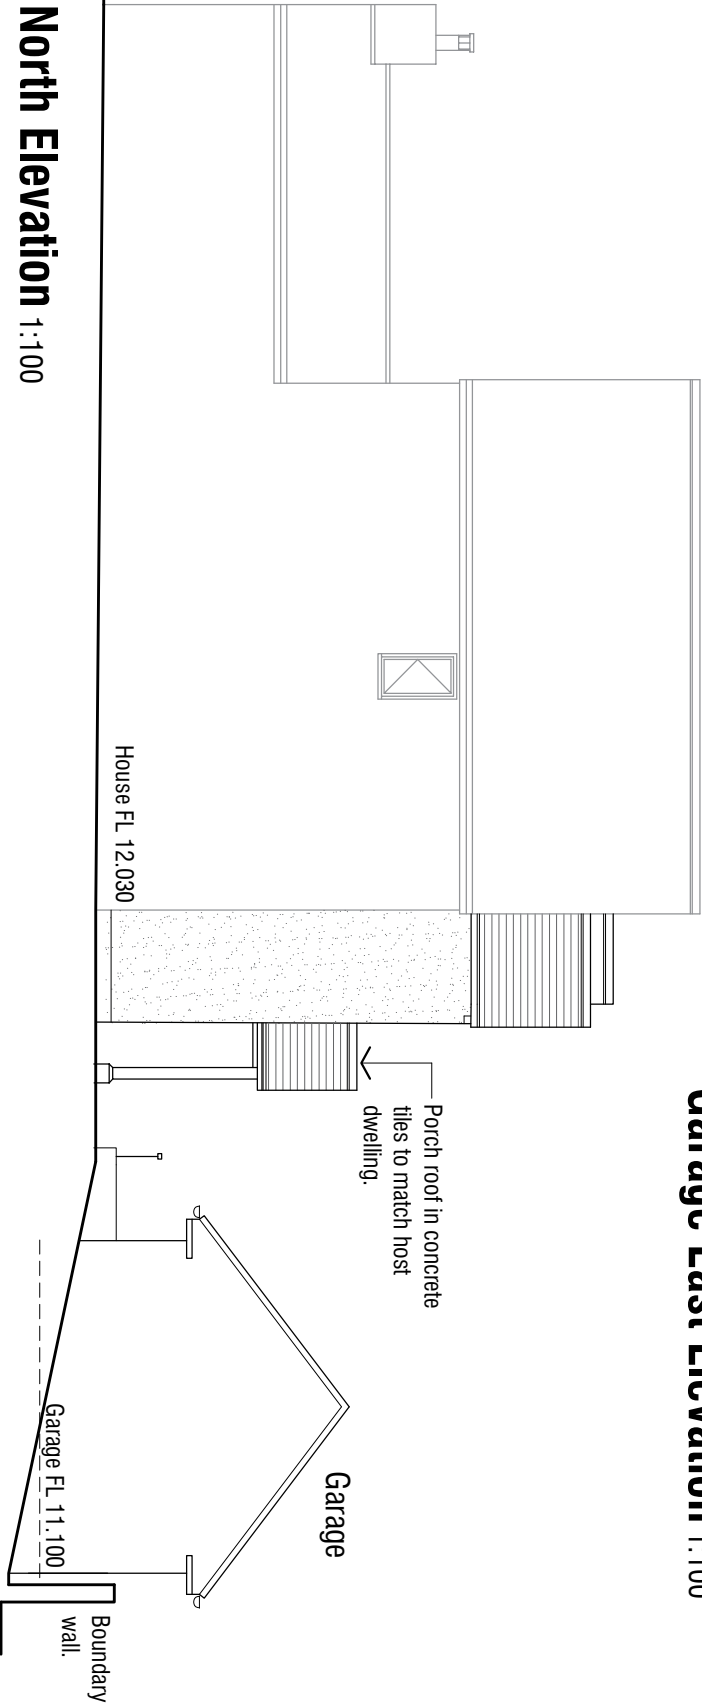
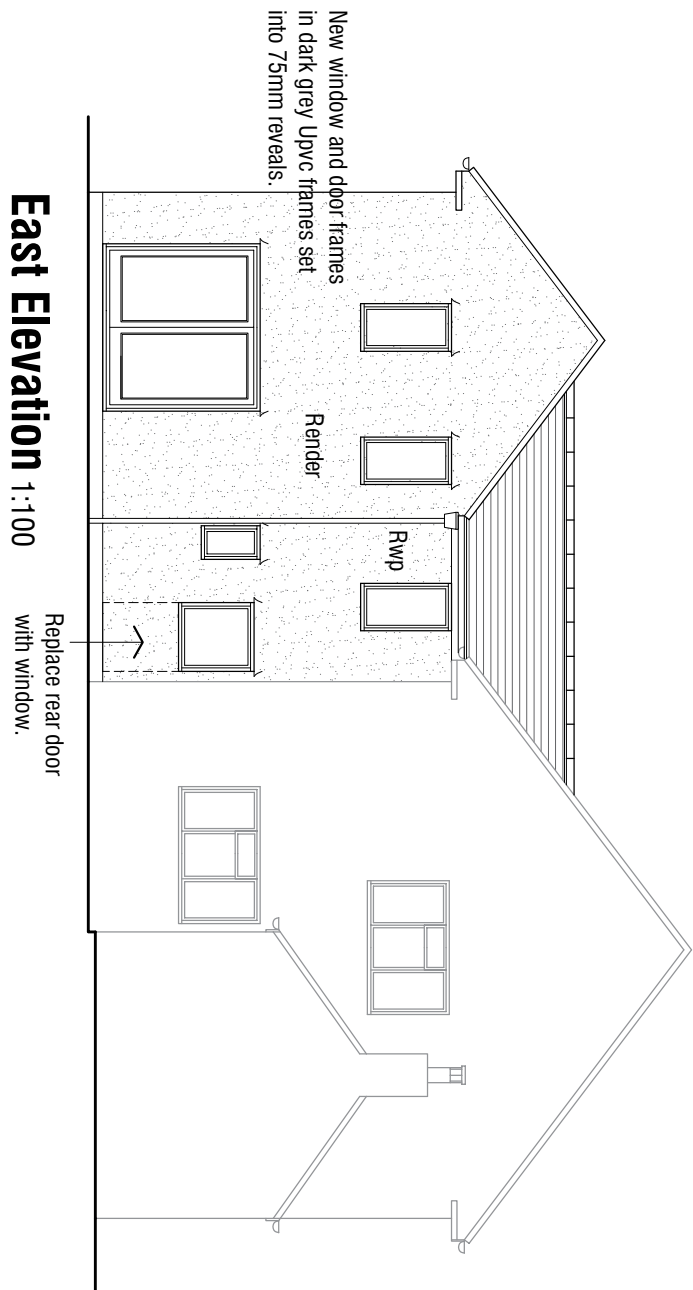
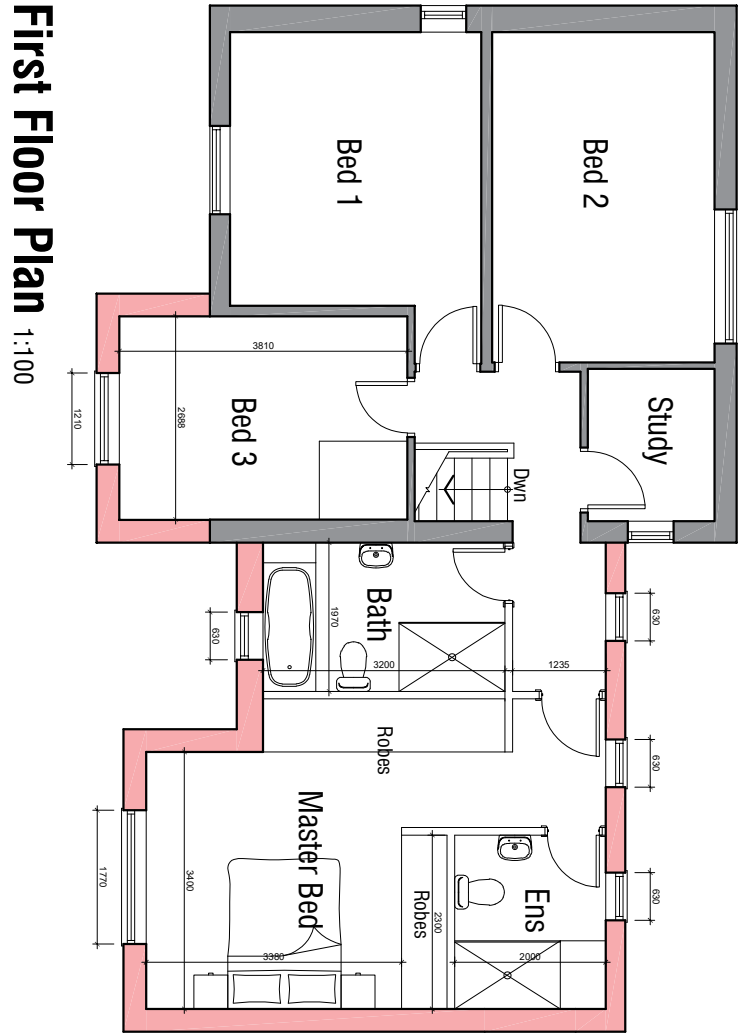
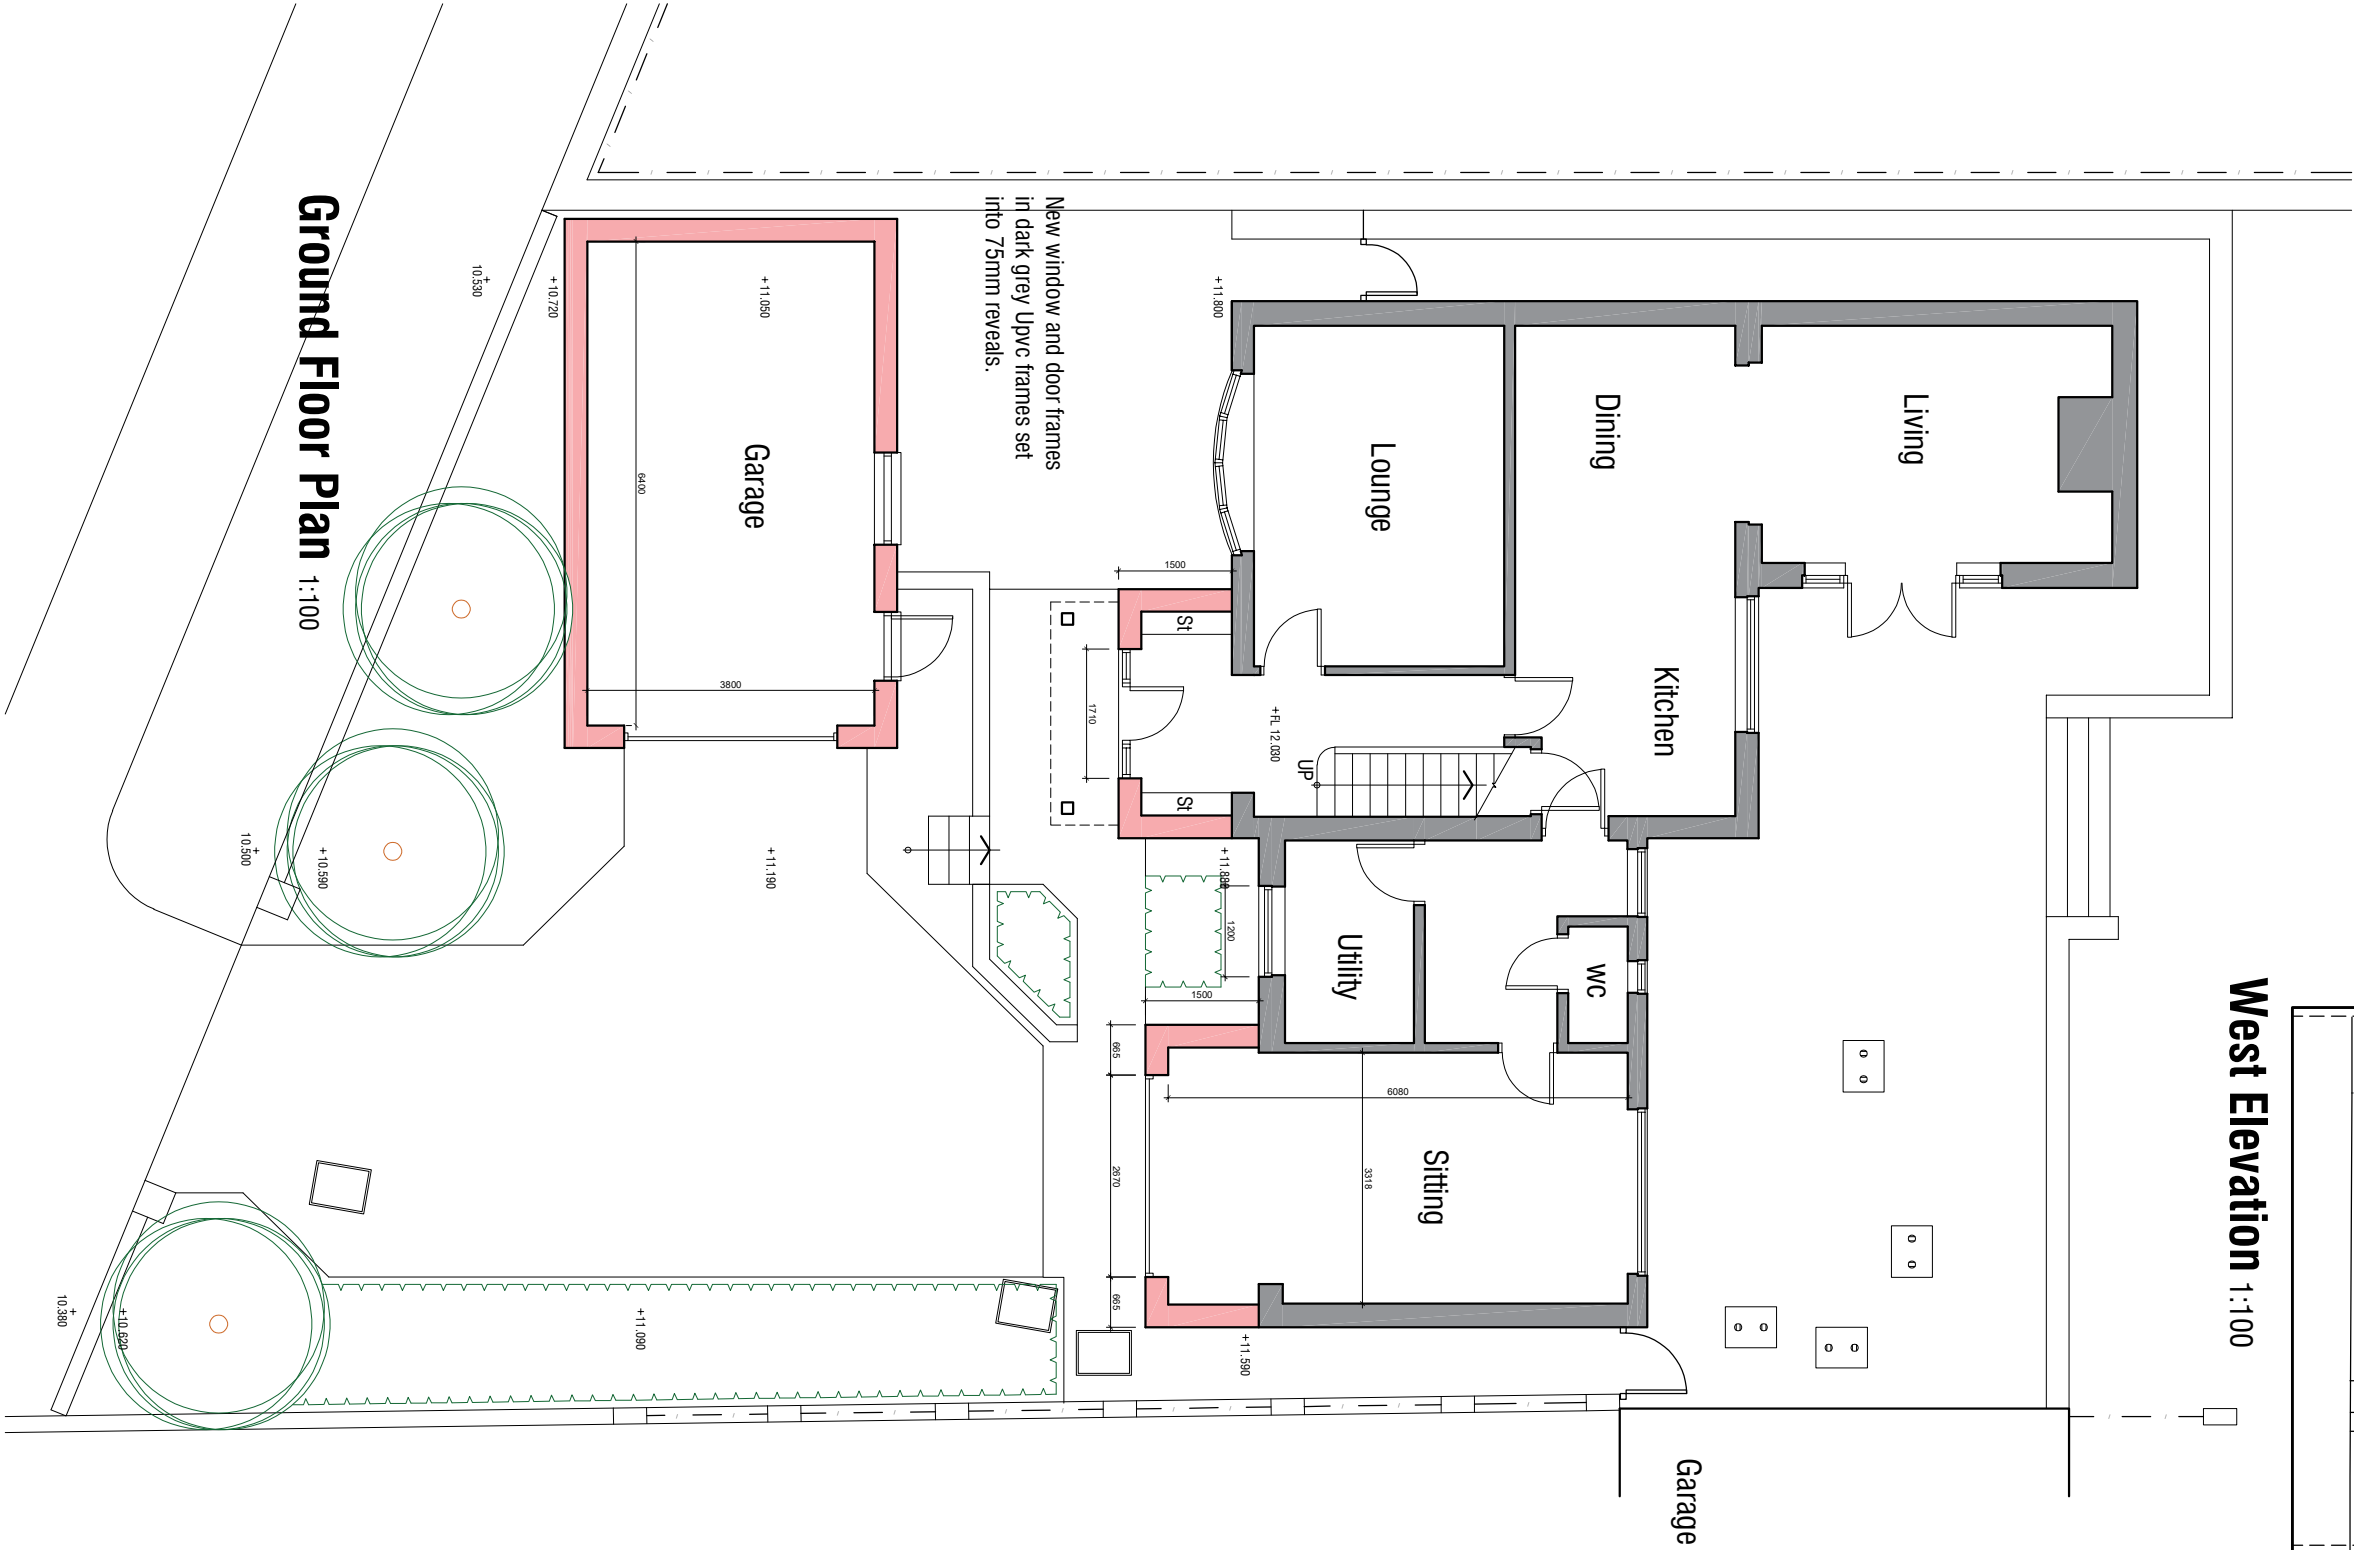


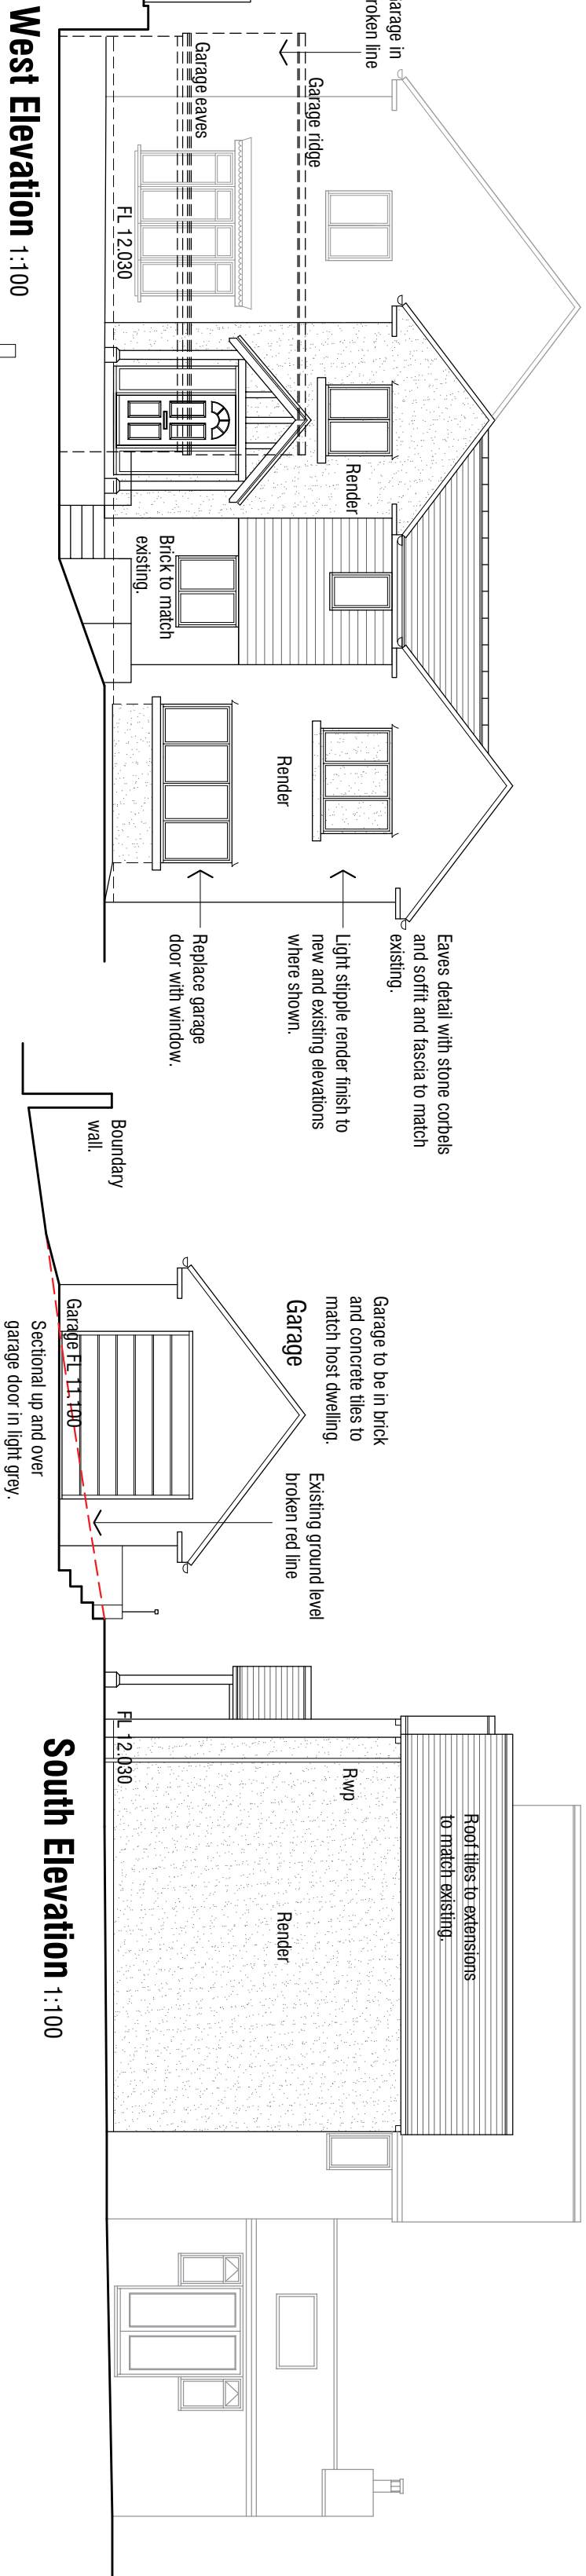

3 INTAKE LANE
BARNISLEY
S75 2HY

AS PROPOSED

Plans & Elevations

mboothdesign

architectural design and building consultants

Fairfield House
Barnesley Close Barnsley
S70 2FL
Tel: 07881 898300
E: mark@mboothdesign.co.uk

Scale 1:50 1:100 @ A2 Drawn MJB

Date December 2021 Ref. 21.31

Dwg No. P01 Rev. C

Copyright mboothdesign. All dimensions in millimetres unless otherwise stated.
Dimensions for setting out in existing buildings are to be checked and verified on site.

Rev C 07.03.2022 - Update plans for submission.
Rev B 12.01.2022 - Amend garage, add porch, reinstate rear doors to Sitting Room.
Rev A 21.12.2021 - Amend garage and sitting room design.