
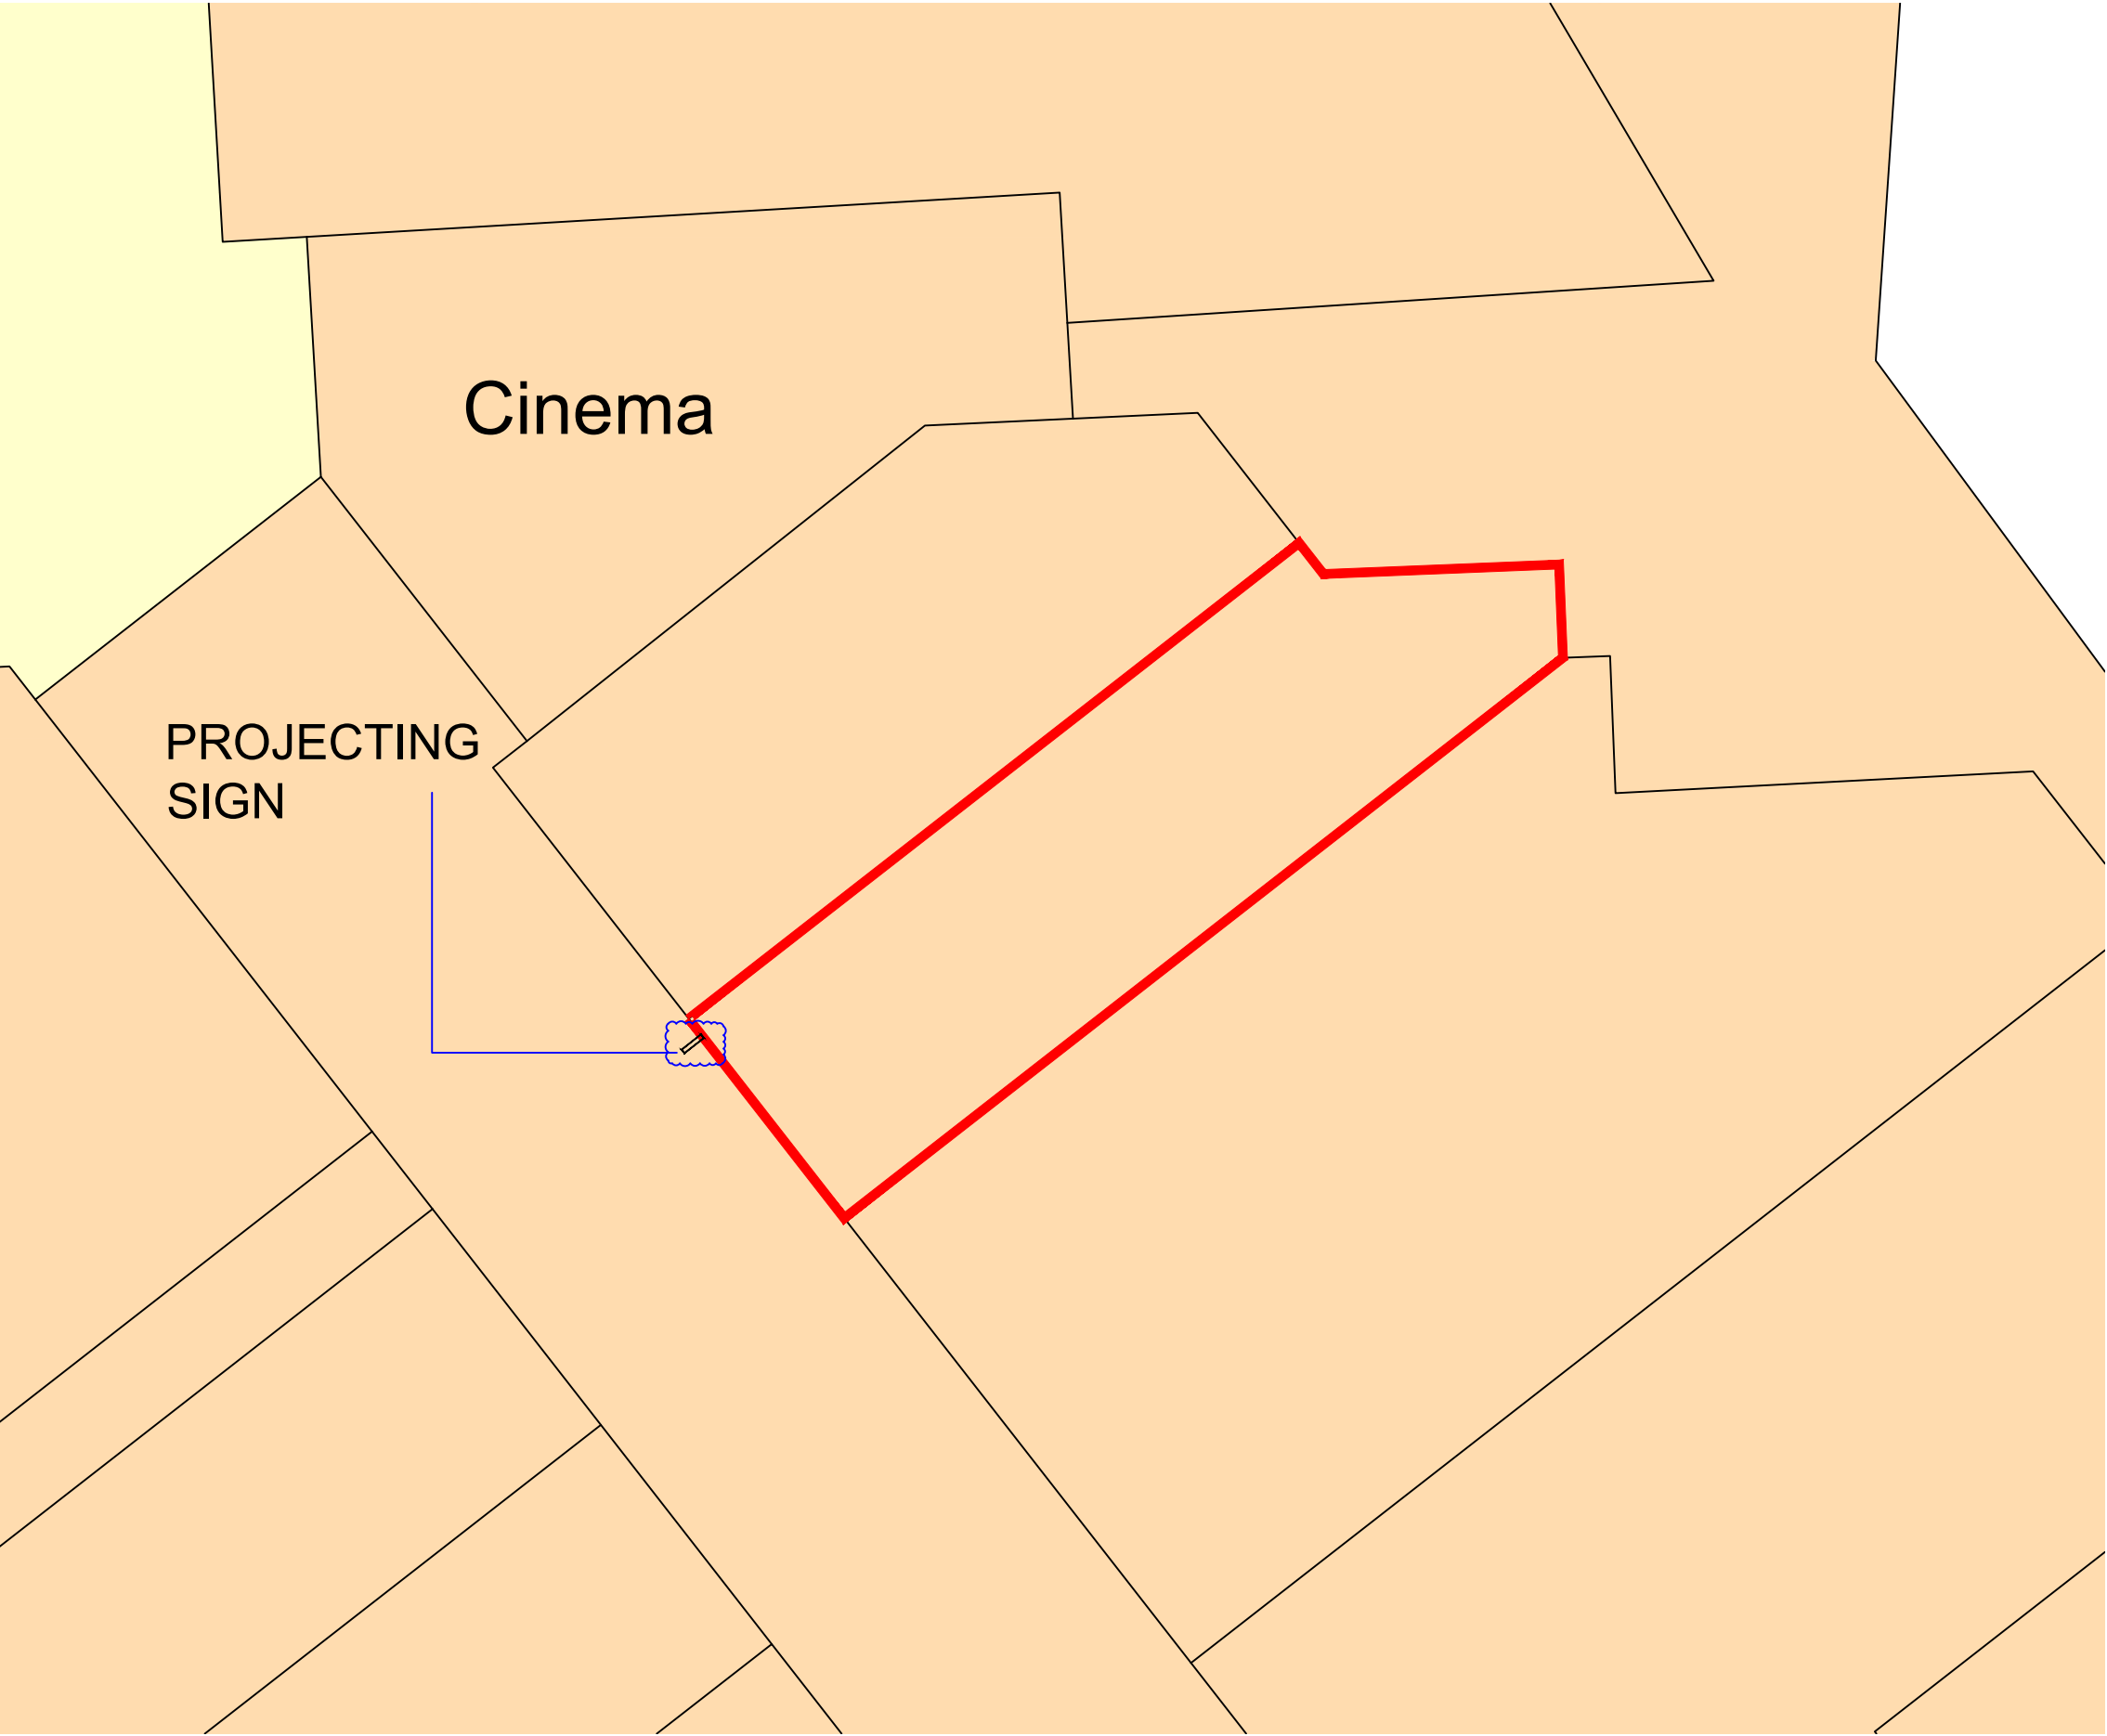


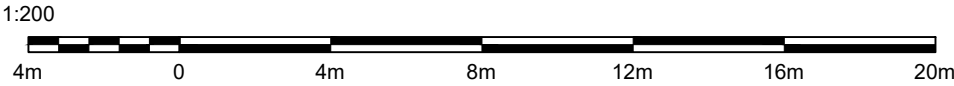

NOTES

This drawing is copyright protected and remains the property of Triangle Building Consultancy Ltd.

All levels and dimensions to be checked on site prior to construction / fabrication; report discrepancies immediately to the Architect.

Do not scale dimensions from this drawings.
Use only figured dimensions.

KEY

— - UNIT DEMISE



Project:
Unit SU16B,
The Glass Works,
Barnsley

Client:
Jacobs & Turner Ltd

Drawing:
Proposed Block Plan

Drawing Status: Advertisement Consent			
Scale 1:200/ A3	Date Sept ' 24	Drawn EDM	Checked
Job No. T632	Element	Number 03	Revision