
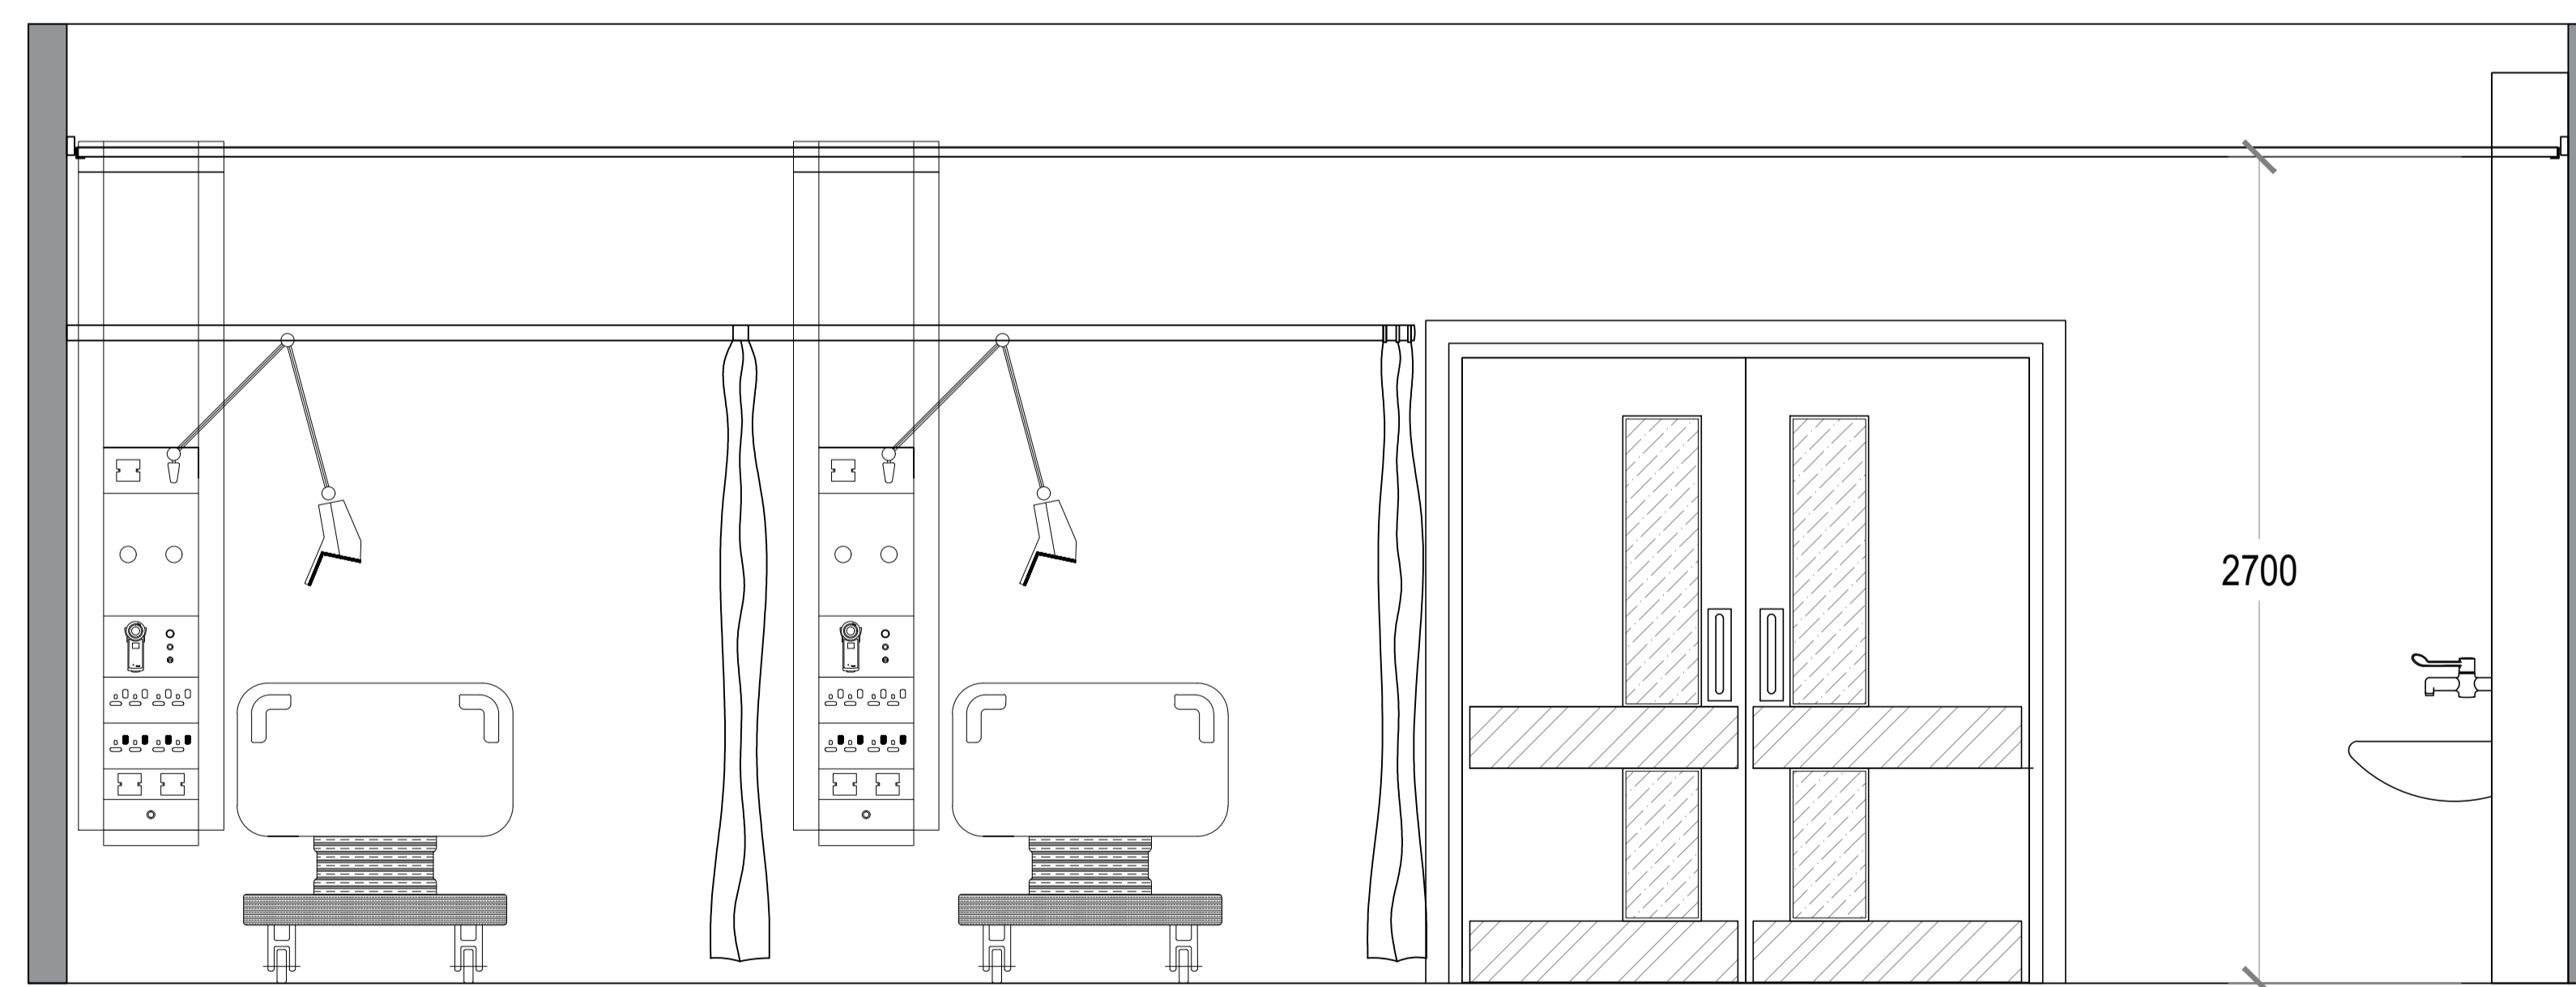


Drawing status

Drawn by	SAS	Size	A1	Scale	VAR
Notes		Status	Rev	Date	
PRELIMINARY STUDY		P	-	01.04.21	

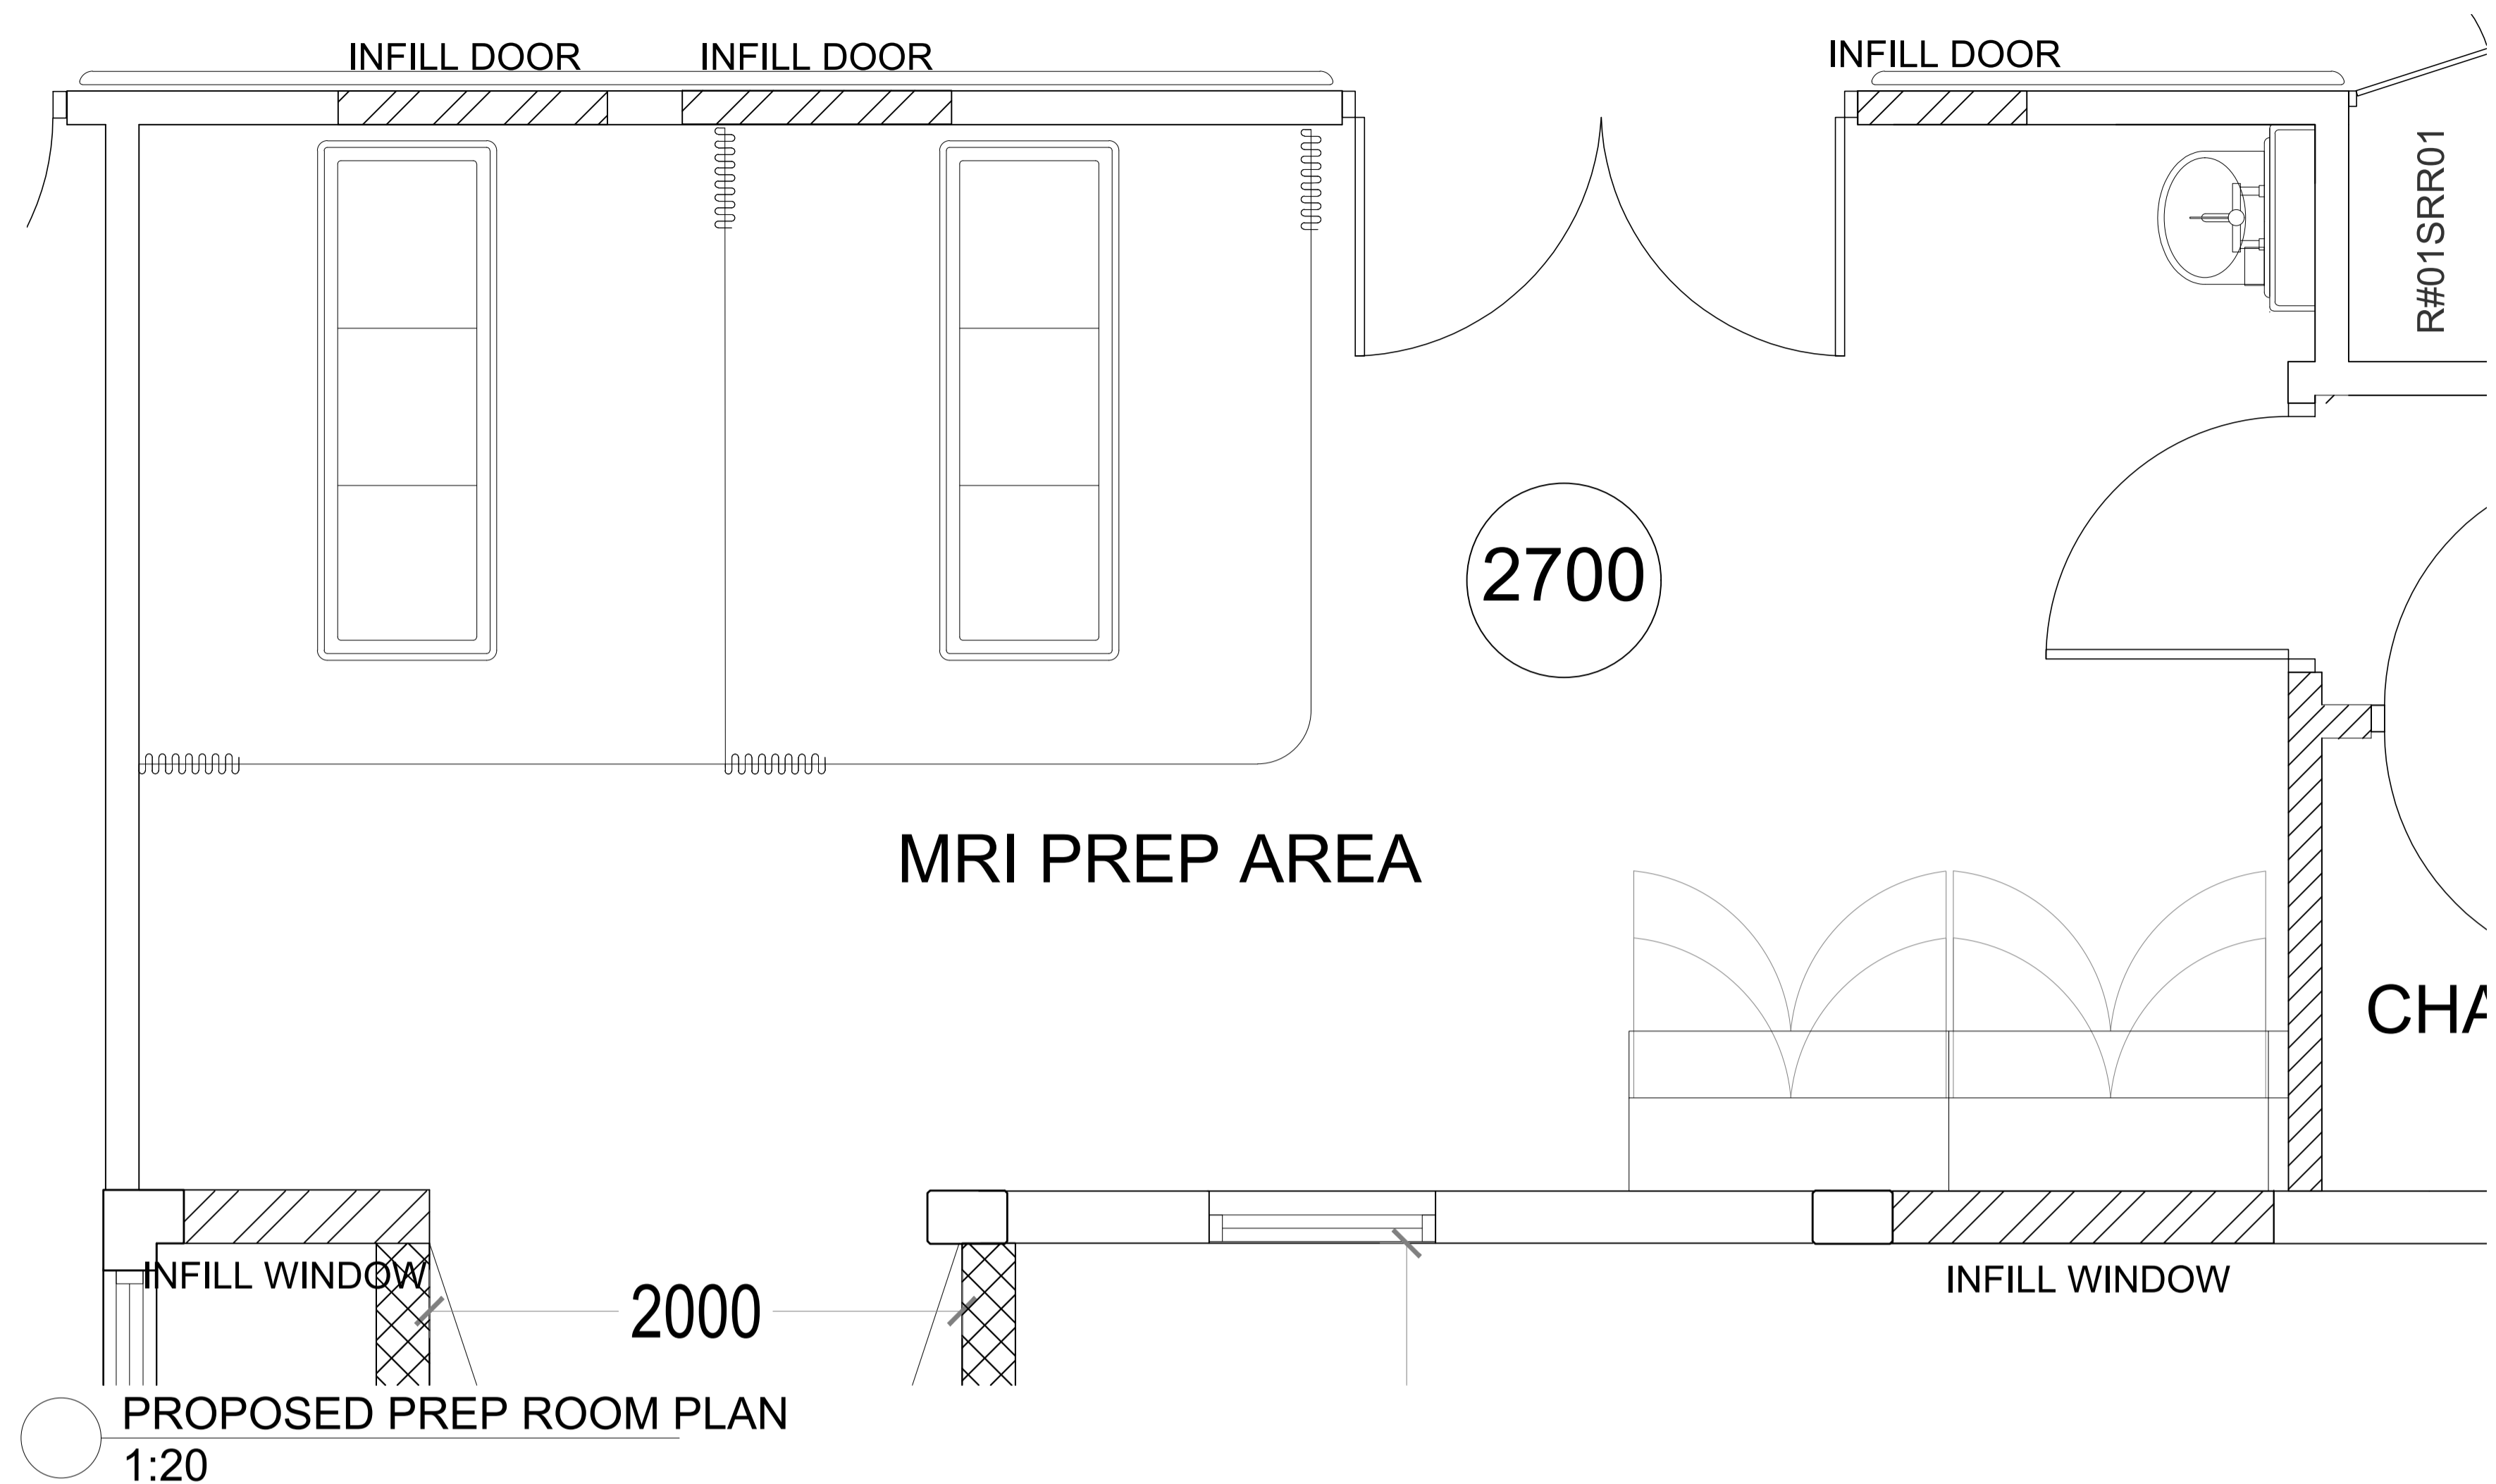

Drawing status annotation  
P-Preliminary T-Tender D-Design (post preliminary) C-Construction As-Built

Client

BARNSELY HOSPITAL NHS  
FOUNDATION TRUST

Project title

MODULAR MRI

Project no

170/032

Drawing title

PROPOSED PREP ROOM  
ELEVATION

Drawing no

(72-100)01

Status Revision

P -