



GROUND FLOOR

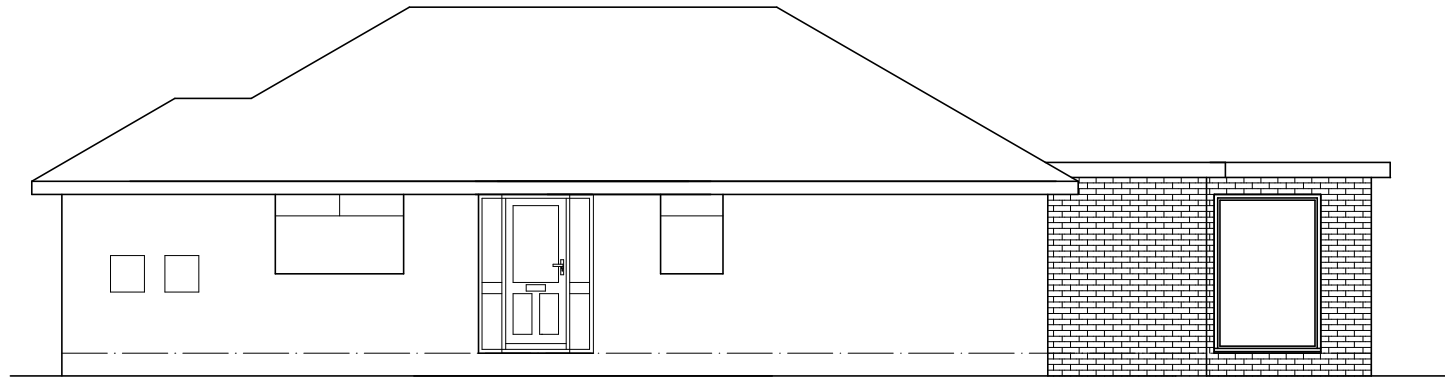

SIDE ELEVATION

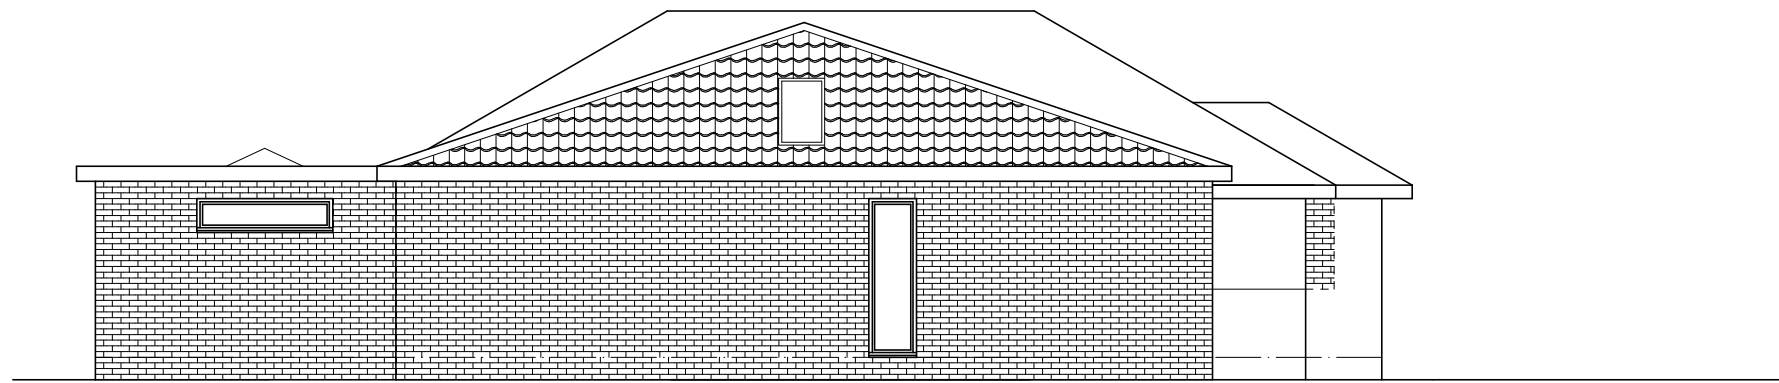

SIDE ELEVATION

ROOF - concrete tiles to match existing on side ext
 flat roof to rear ext
 WALLS - brick to match existing
 WINDOWS & DOORS - white UPVC to match

Mr & Mrs J HAIGH

PROPOSED EXTENSION
 4 VELVET WOOD CLOSE
 GAWBER
 BARNSELY S75 2NZ

EXISTING PLAN & ELEVATIONS

1:100@A3 JUN 26

Peter Thompson


"Linwood"
 Barnsley Road
 Dodworth

Barnsley S75 3JR m. 07973251730
 e-mail peter-thompson@hotmail.co.uk




M.C.I.A.T.

tel. 01226 201391

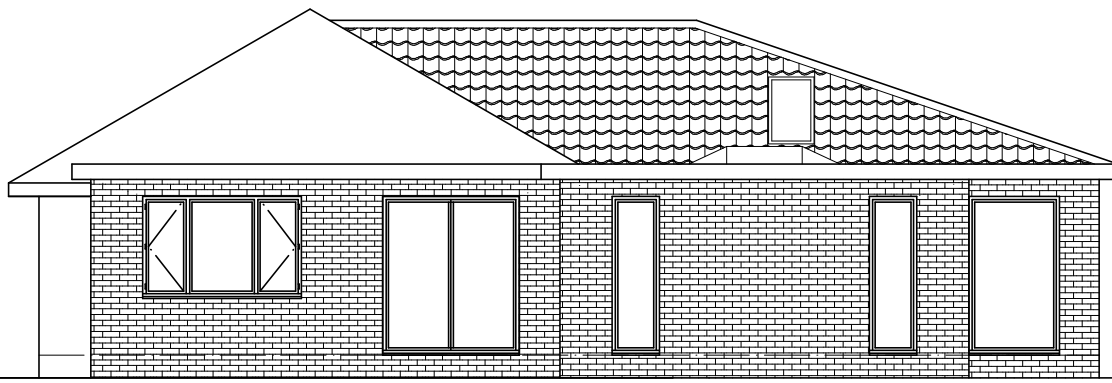

REAR ELEVATION

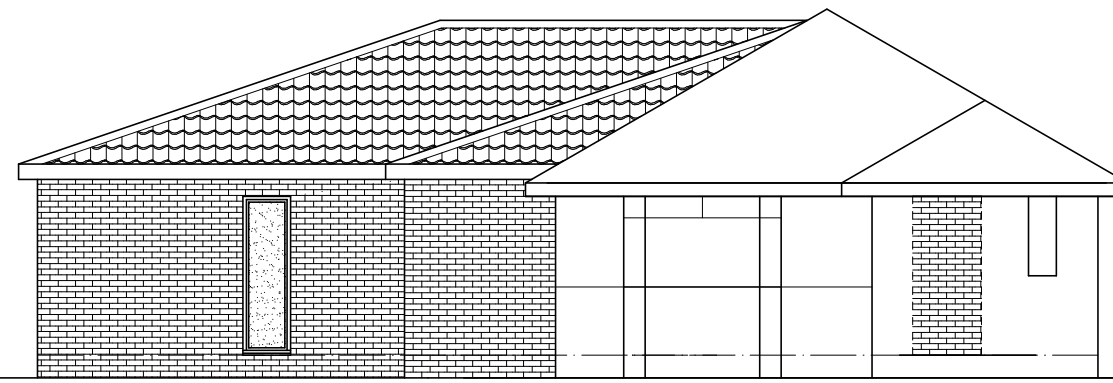

FRONT ELEVATION