


North

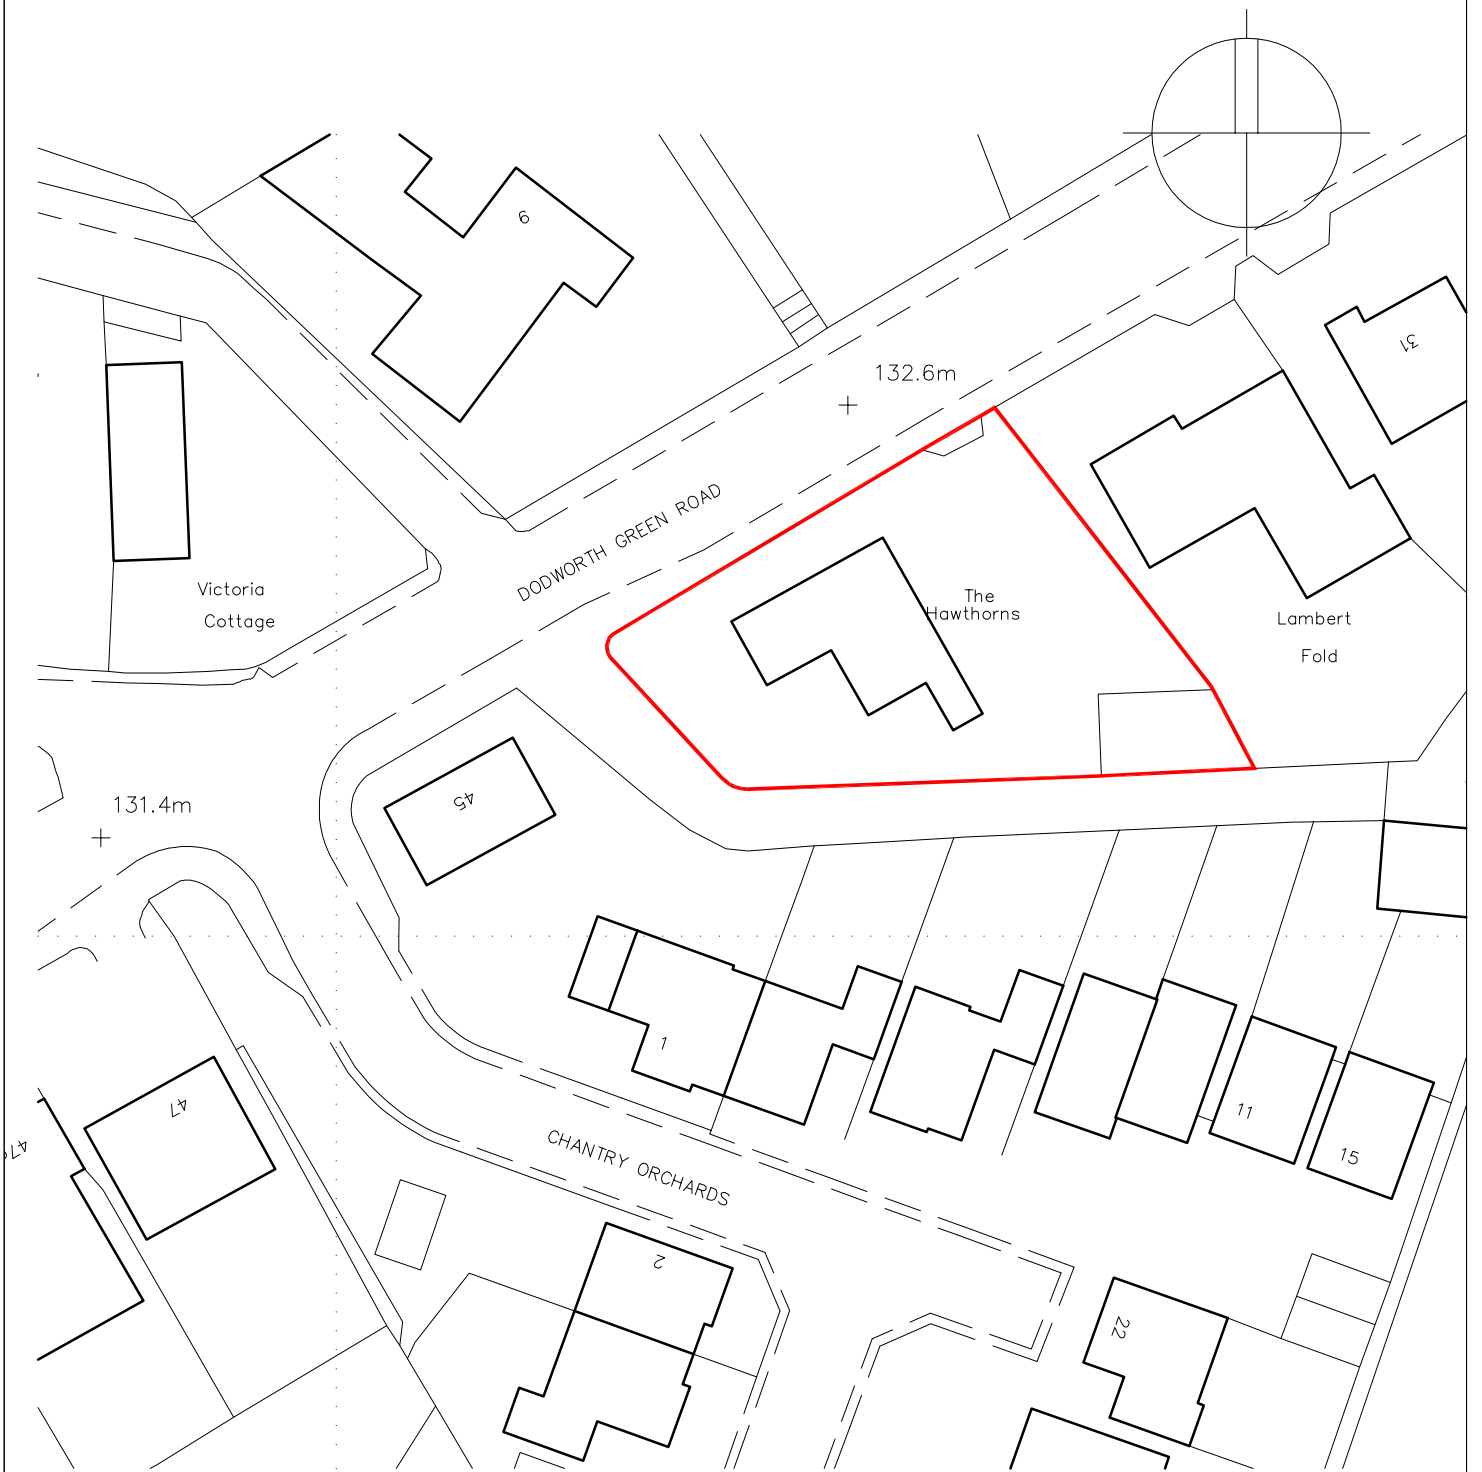

Ordnance Survey (c) Crown Copyright 2011.  
All rights reserved. Licence number 100020449

**THE HAWTHORNES**  
**DODWORTH GREEN ROAD**  
**DODWORTH**  
**BARNSELY**

**BLOCK PLAN**

Scale 1:500

Date Dec 11

Ref 11.52

BPDwg No OS1

 **mboothdesign**  
architectural design and building consultants

11 Crowden Walk Barnsley  
S75 2LU  
T: 01226 286256  
M: 07881898300  
E: mboothdesign@btconnect.com