
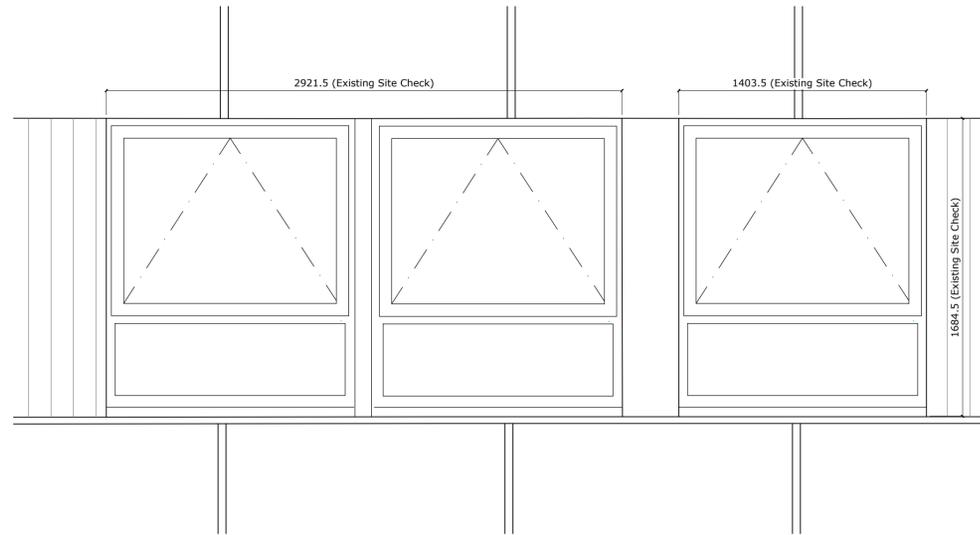



Key

- Denotes Window / Door to be replaced
- * Contractor to allow for 30min fire protection to frame and glazing to meet HTM 05-02 Guidance.
- * Contractor to allow for 60min fire protection to frame and glazing to meet HTM 05-02 Guidance.

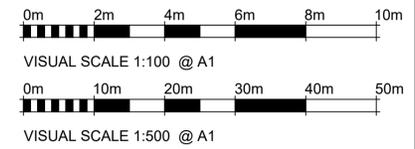

Proposed Window Detail

SCALE: 1:20

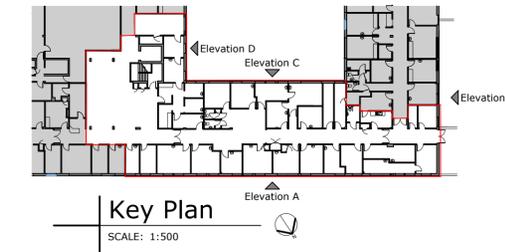

Key Plan

SCALE: 1:500

Do not scale from this drawing. The contractor is to check all dimensions on site and report any discrepancies to the architect. All rights described in chapter IV of the copyright, designs and patents act 1988 have been generally asserted.

Notes

All window replacements to achieve a minimum U-Value of 1.6 to meet Building Regulations Part L1(A) Table 4.1

All new aluminium window and door sets to match existing frame, style and color. Sizes to existing openings are to be site checked prior to commencement of works.


All windows and doors to achieve minimum requirements of BS 6375 for resistance to wind load. All windows and doors to conform to PAS 24:2022 requirements

Ironmongery / Accessories to match existing.

Double window units to be fitted with pressed aluminium infill panel between units.

Contractor to assess all replacement windows and report any defects back to the client.


All window and door openings are to be site measured by the window manufacturer prior to fabrication.

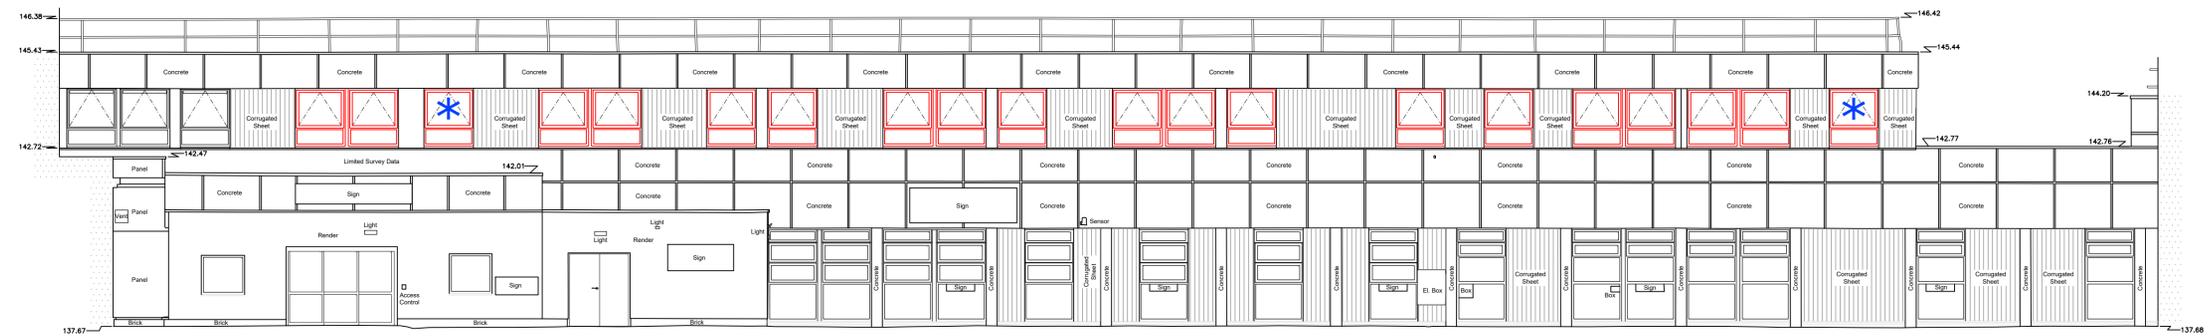

Elevation A (Gawber Road)

SCALE: 1:100


Datum 135.00m A.O.D

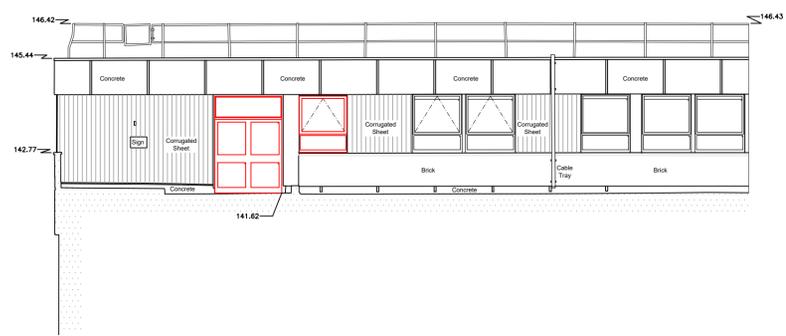

Elevation B

SCALE: 1:100


Datum 135.00m A.O.D

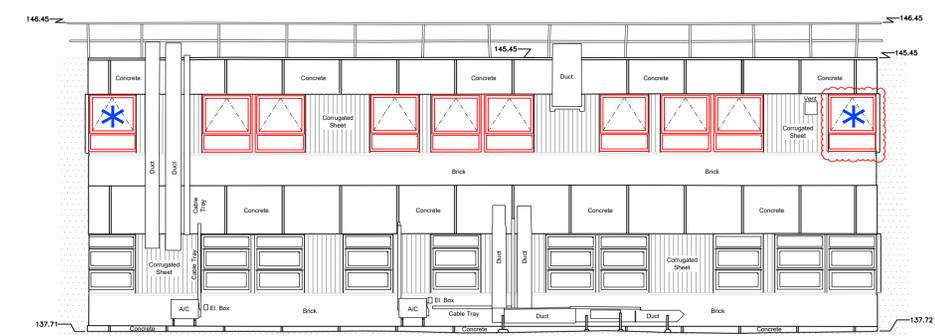

Elevation C (Courtyard)

SCALE: 1:100

Datum 135.00m A.O.D

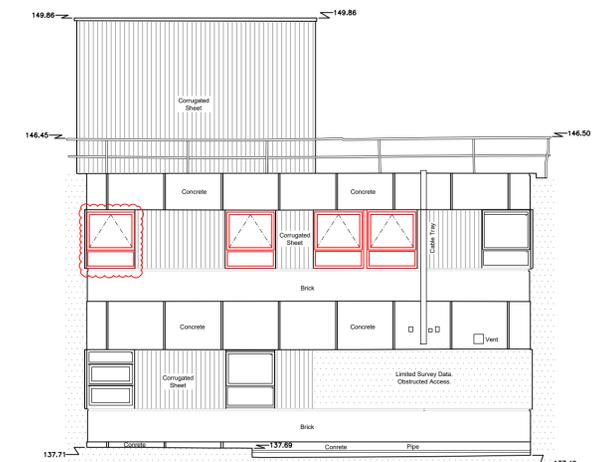

Elevation D (Courtyard)

SCALE: 1:100

Datum 135.00m A.O.D

P3	60 minute fire compartment added to window and 30min fire compartment windows removed in Courtyard Elevations.	28/11/25	CPJ	MTH
P2	Number of fire compartment windows reduced, which has been agreed with Trust and NHS Fire Officer. 1:20 Window Detail added.	21/11/25	CPJ	MTH
P1	Initial Issue	12/11/25	CPJ	MTH
Rev	Description	Date	By	Chk

106 Arundel Street
Sheffield
S1 4RE
Telephone +44(0)1142761651
Website www.jeffersonsheard.com



Project
SDEC & Fracture Unit
Barnsley Hospital

Drawing
Fracture Unit
Proposed GA Elevation

Scale	1:100 / 500	Drawn	CPJ	Date	11/25	
Drawing Purpose	FOR INFORMATION				Status	S2
Ref	2790-JSA-ZZ-XX-DR-A-04201				Rev.	P3
Job No.	Origin	Zone	Level	Type	Dis.	Number