


Location Plan

Site Address: Trustees Of Educational Learning Support Hub, 205-207, Sheffield Road, Barnsley, S70 4DE

Date Produced: 04-Jul-2025

Scale: 1:1250 @A3

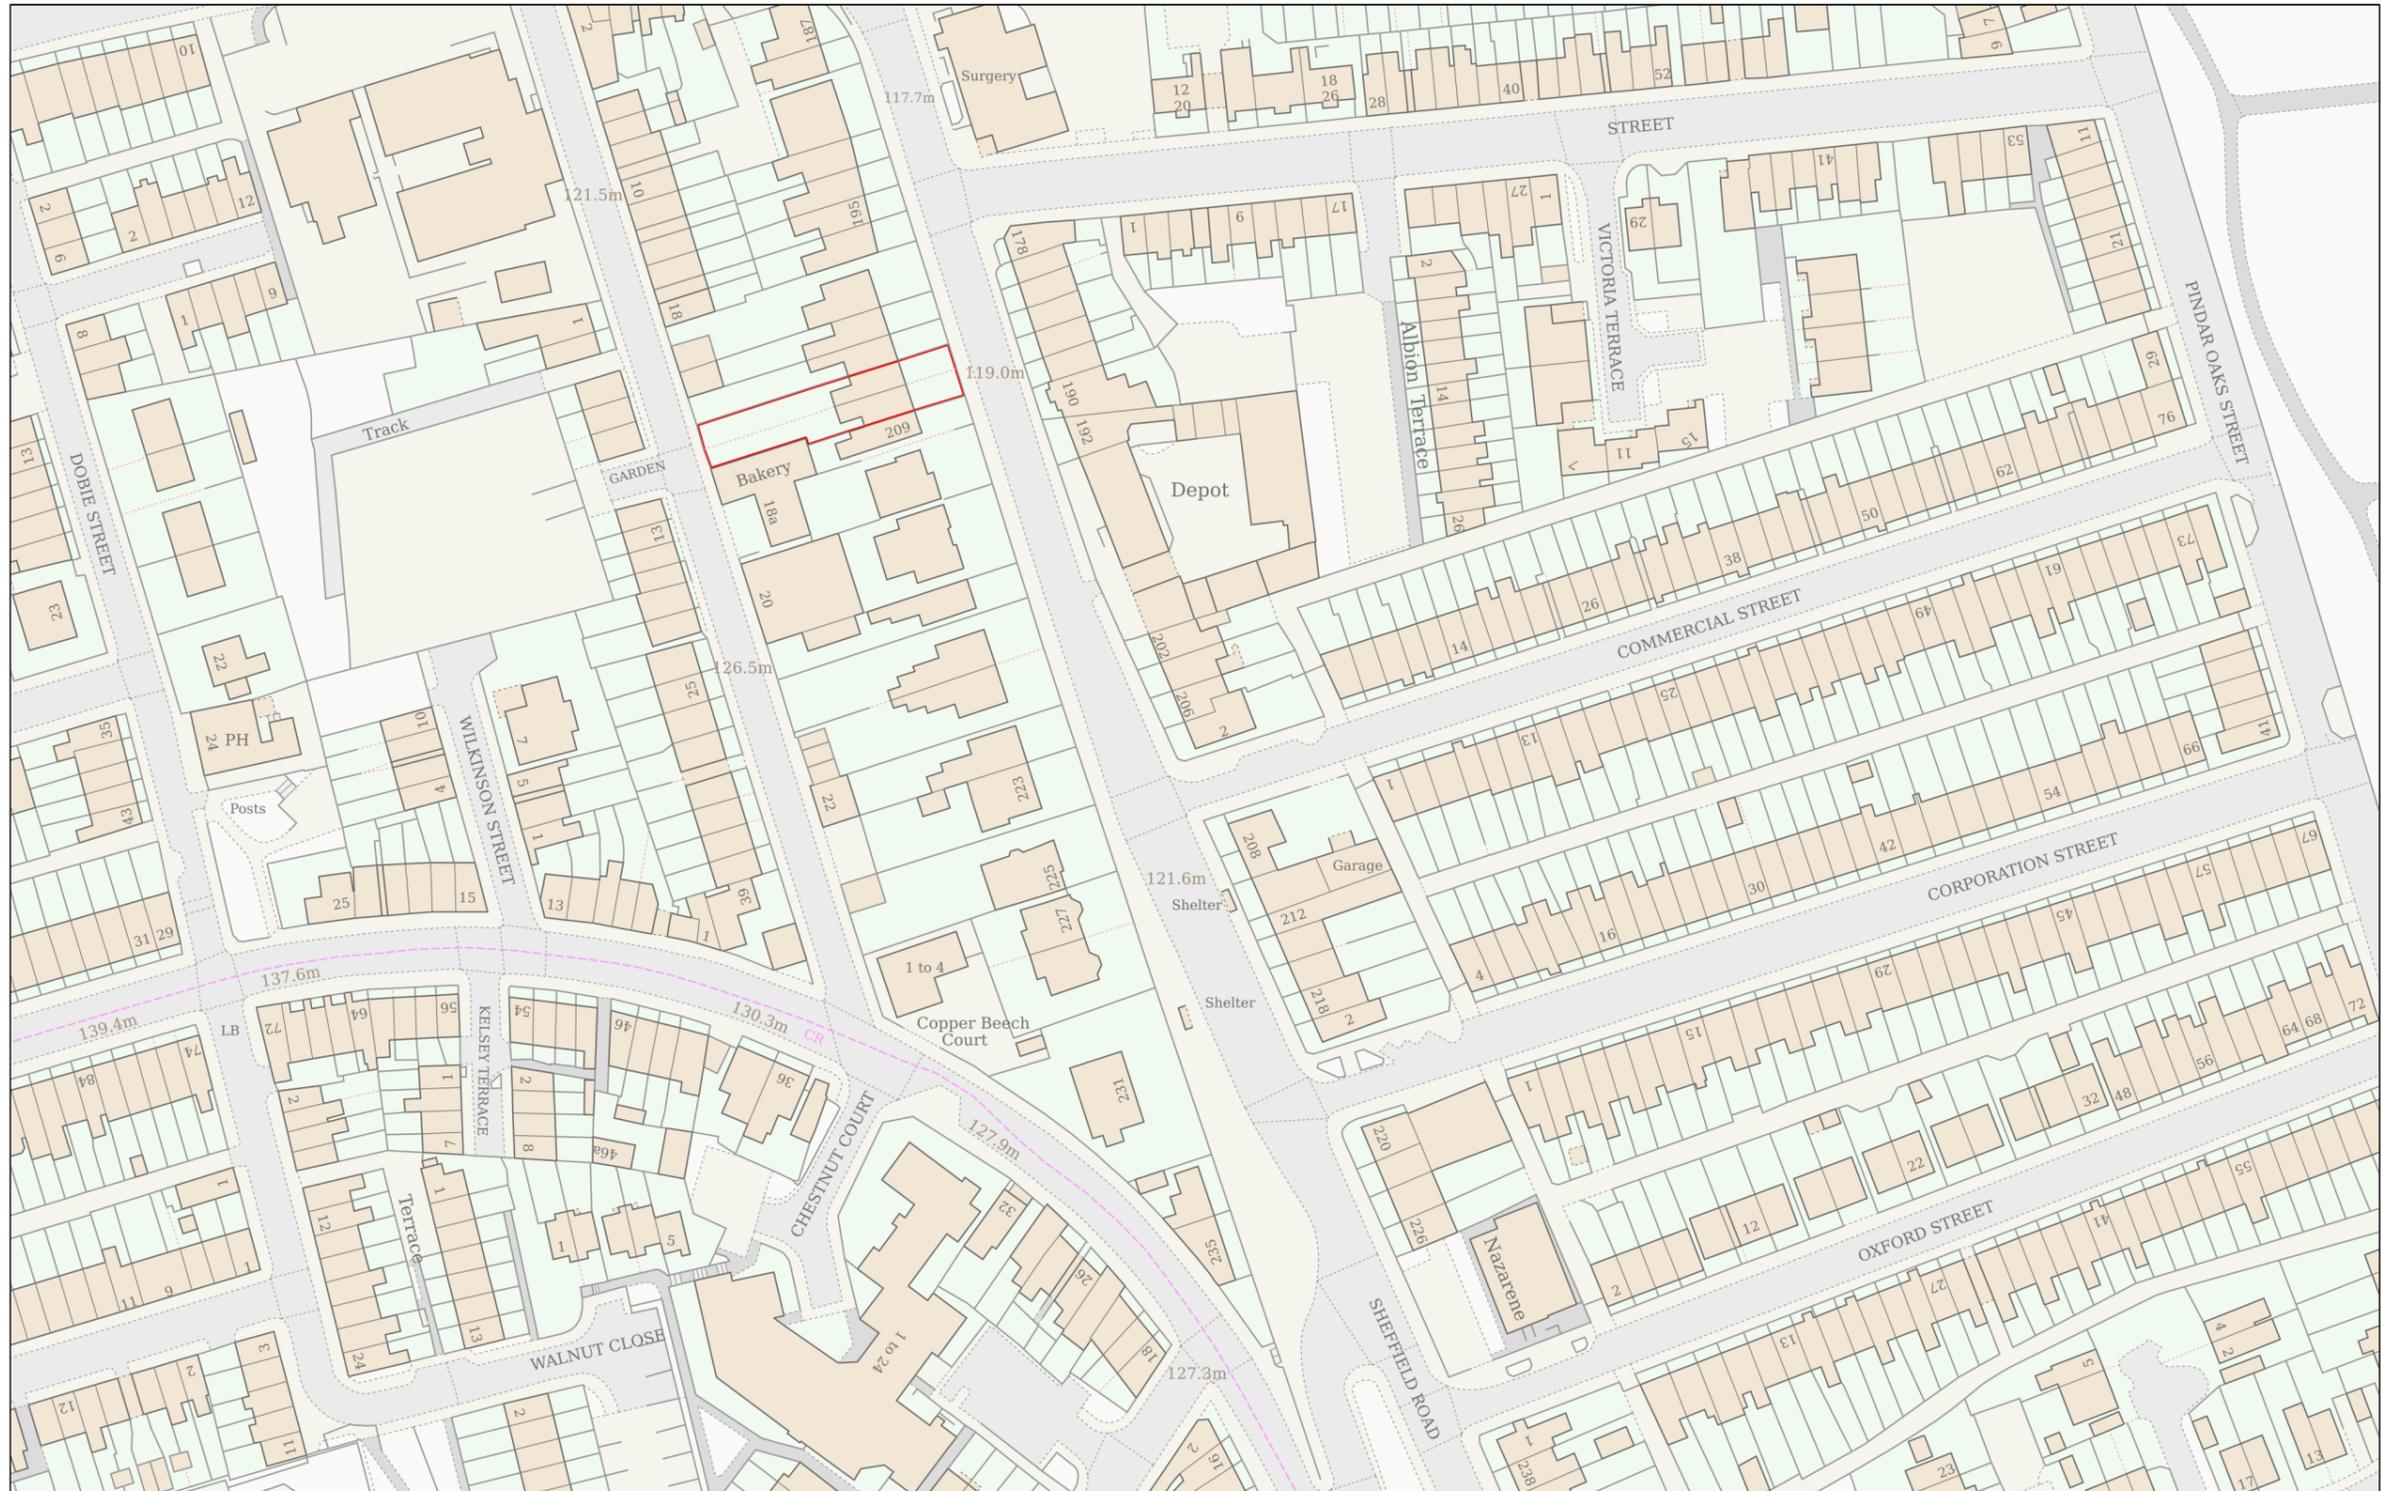

Planning Portal Reference: PP-14148434v1

