



COPYRIGHT  
 THIS DRAWING IS THE SOLE COPYRIGHT OF KILMARTIN PLOWMAN & PARTNERS LIMITED AND NO REPRODUCTION IS PERMITTED WITHOUT THE WRITTEN PERMISSION OF KILMARTIN PLOWMAN & PARTNERS LIMITED.  
 DO NOT SCALE FROM THIS DRAWING AND DIMENSIONS ON SITE SHOULD BE BROUGHT TO THE ATTENTION OF KILMARTIN PLOWMAN & PARTNERS LIMITED.  
 WORK AND MATERIALS MUST COMPLY WITH THE CURRENT BUILDING REGULATIONS AND CODES OF PRACTICE AND BE READ IN CONJUNCTION WITH BUILDING SPECIFICATIONS AND OTHER BUILDING INFORMATION.


**KPP**  
 ARCHITECTS  
 KILMARTIN PLOWMAN  
 & PARTNERS LIMITED

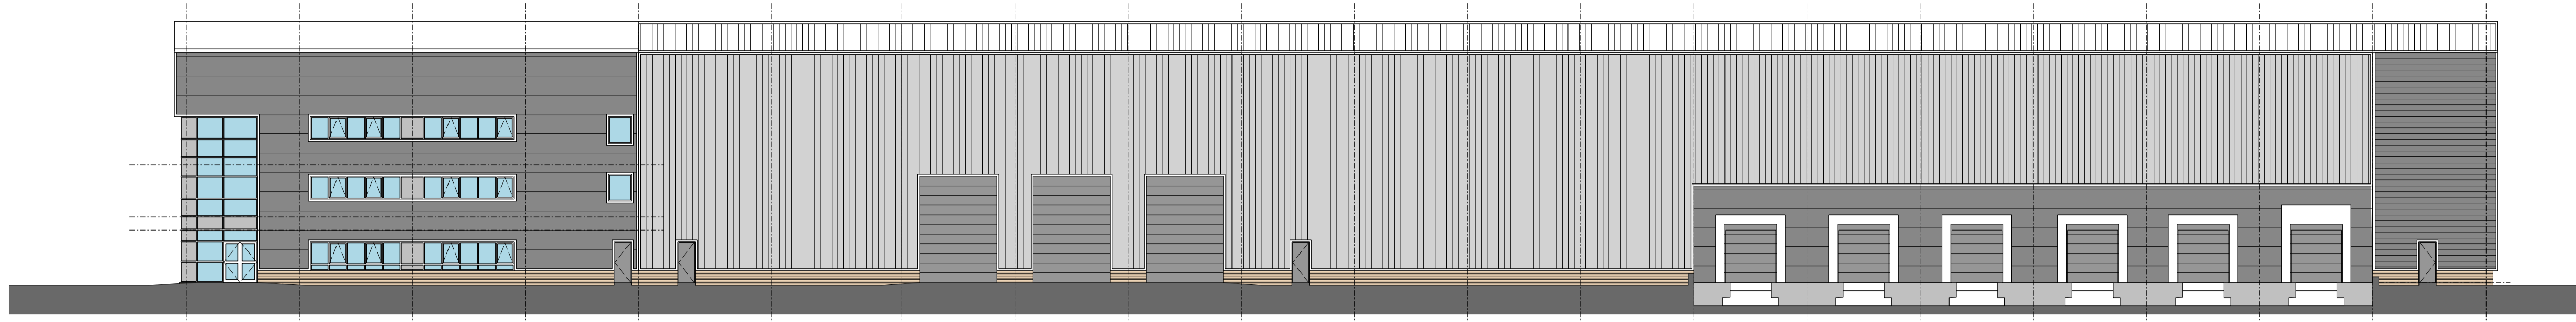


EAST ELEVATION

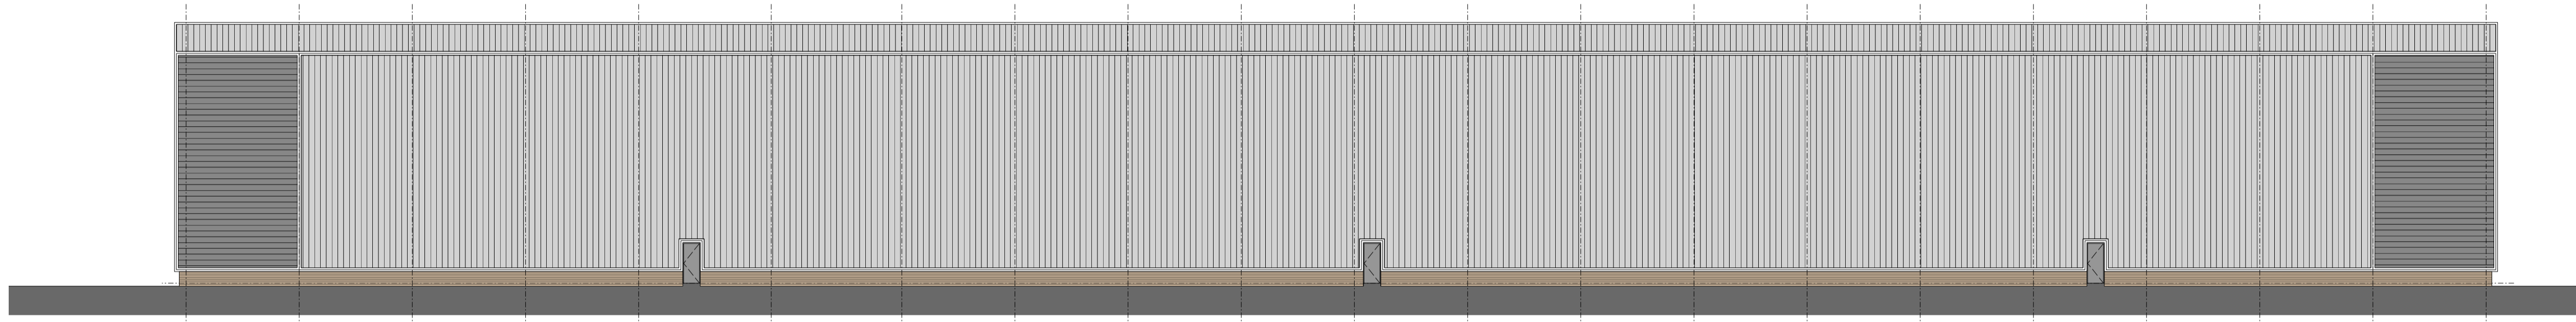


WEST ELEVATION

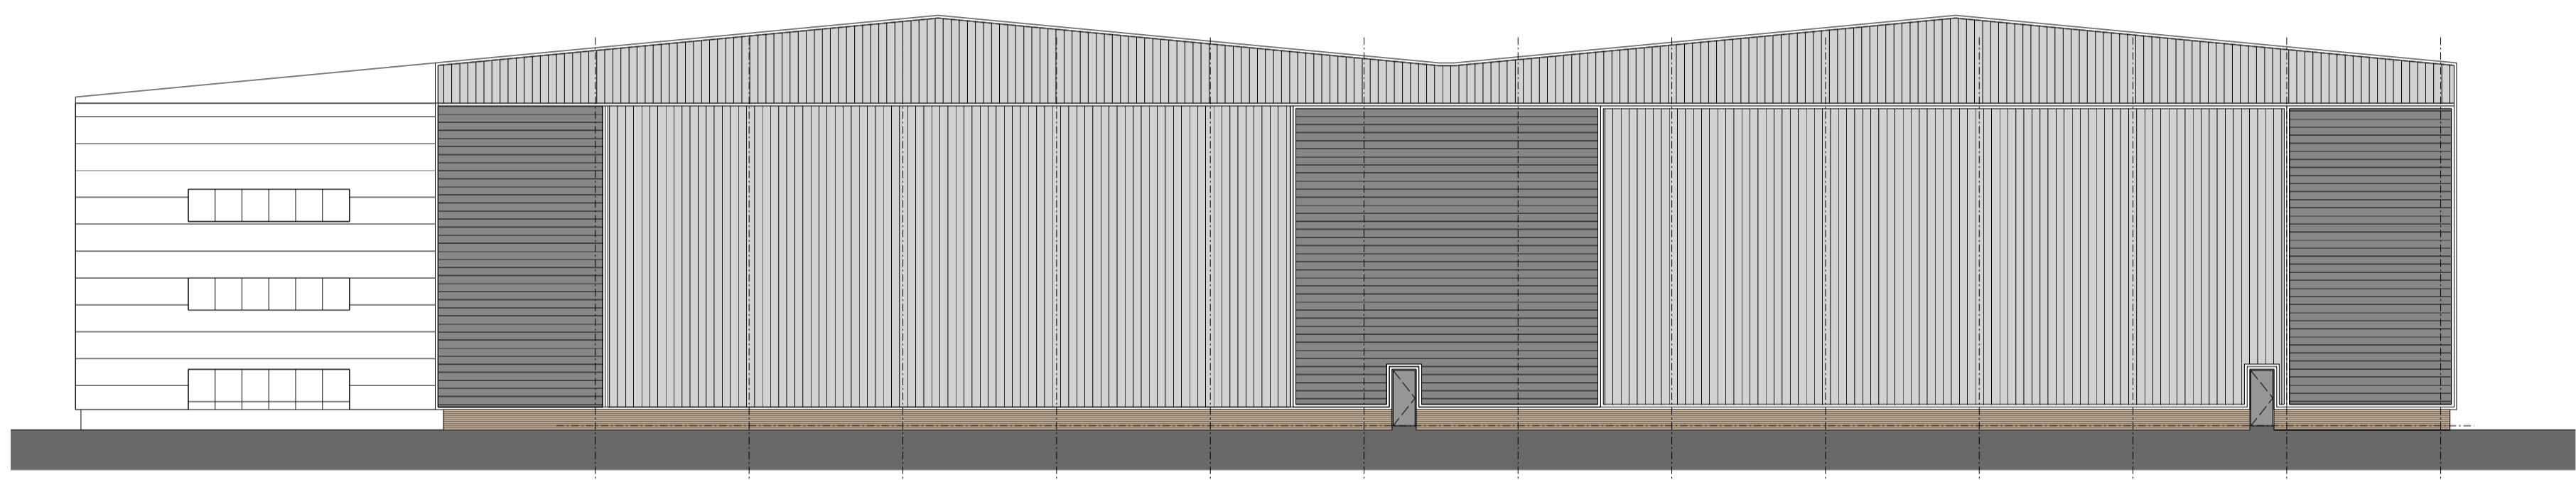

NORTH ELEVATION

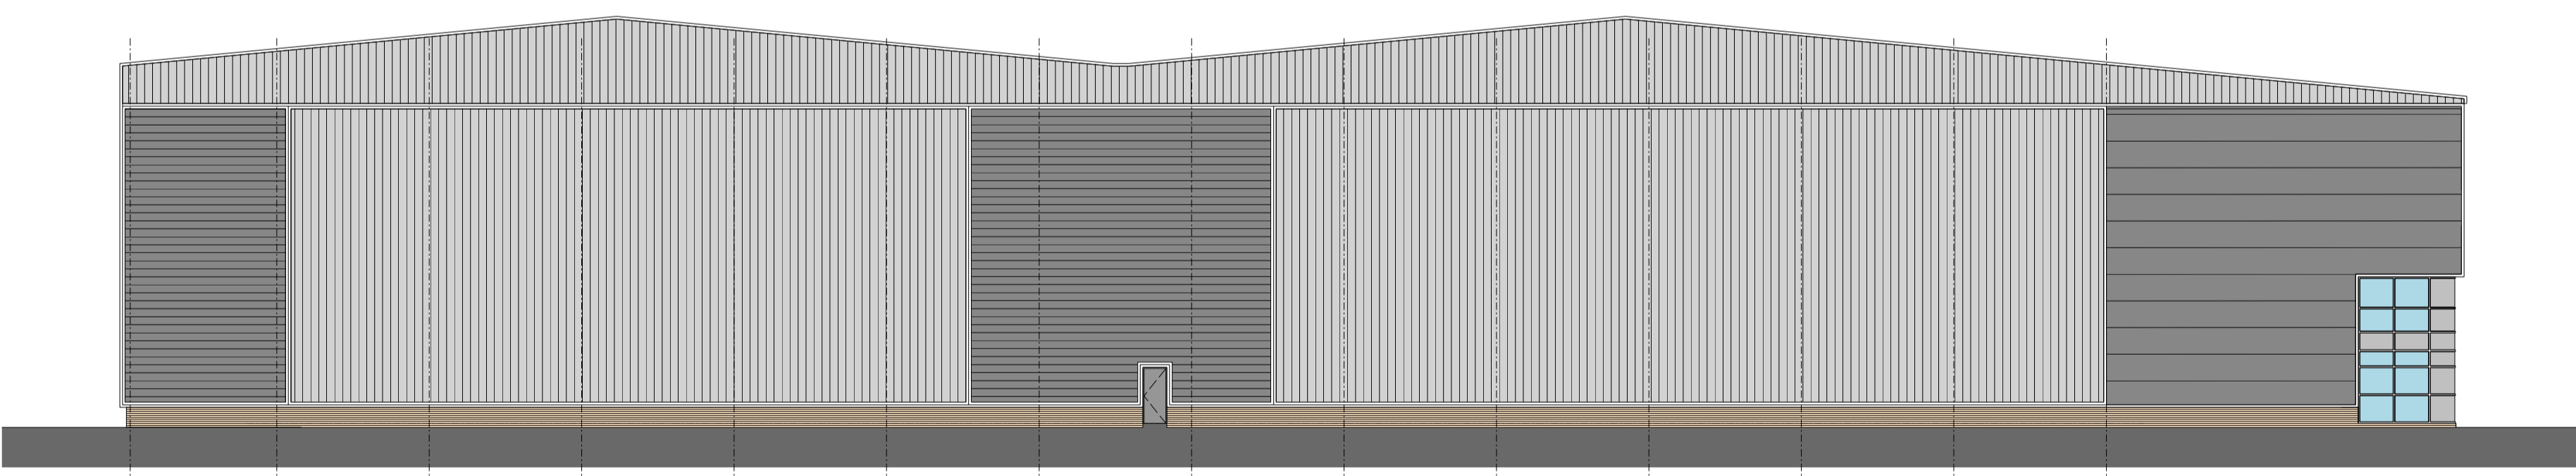

SOUTH ELEVATION

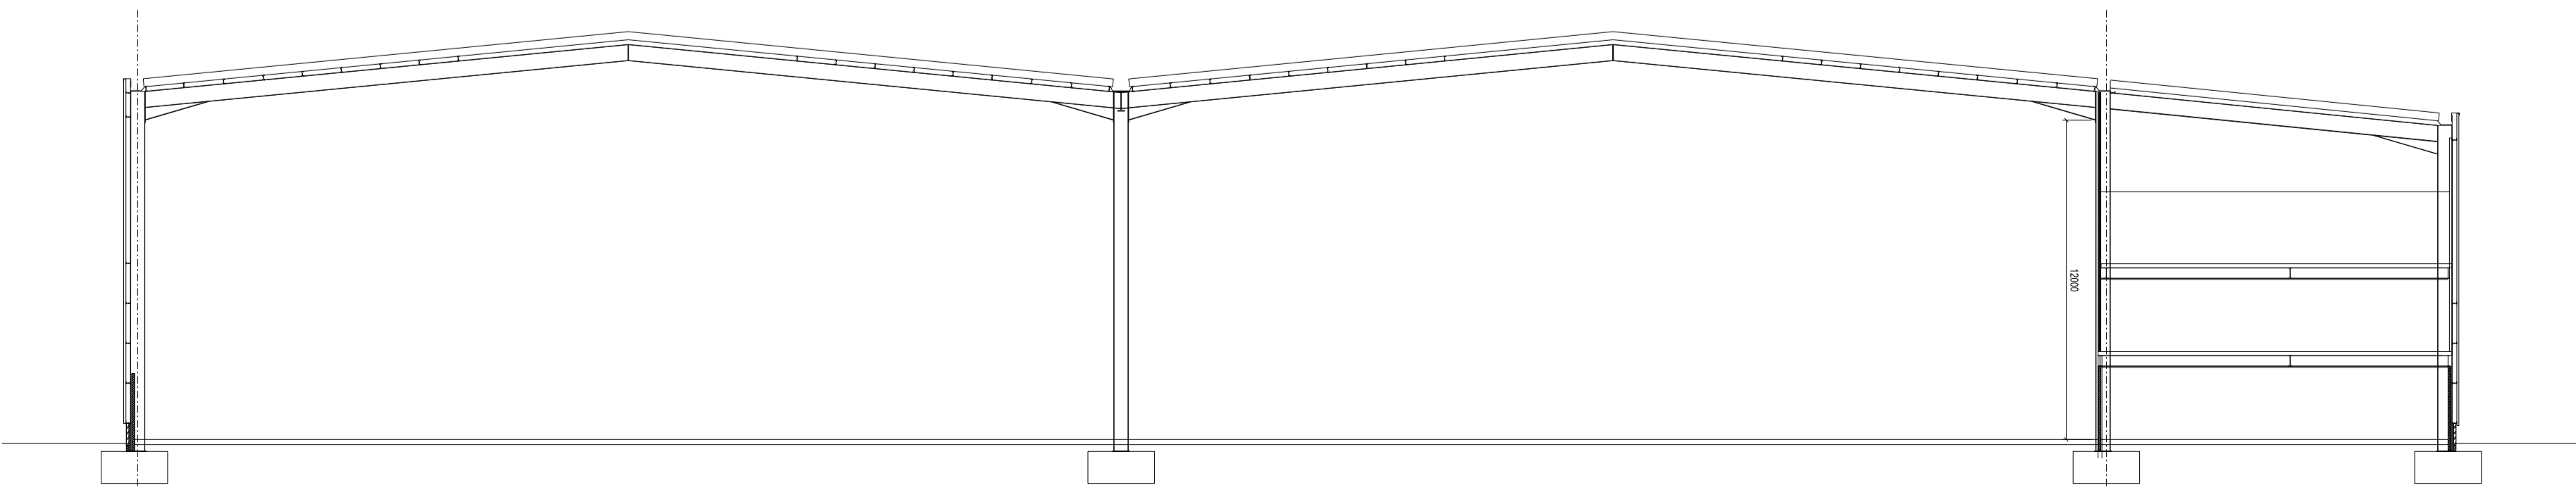

TYPICAL SECTION

REV	DRAWN	DATE	DESCRIPTION

**KPP**  
 ARCHITECTS  
 KILMARTIN PLOWMAN  
 & PARTNERS LIMITED

LODGE HOUSE 12 TOWN STREET  
 HORSFORTH LEEDS LS18 4RJ  
 T: 0113 239 0460 F: 0113 239 0475  
 E: architects@kpp-leeds.co.uk  
 W: www.kpp-leeds.co.uk

PROJECT TITLE  
 TANKERSLEY PARK  
 BARNSELEY  
 TITLE  
 UNIT 1 ELEVATIONS

FILE STATUS	PLANNING	SCALE	1:200 @A1	DATE DRAWN	AS
PROJECT	1979	DRAWING	203	REVISION	P2